




EROSION CONTROL RIGHT		
STONE BAG INLET PROTECTION	SILT FENCE LENGTH	SILT TRAP TYPE B
1	92 L.F.	6

 

PLAN AND PROFILE SHEET
WALLER AVENUE SECTION 1
STA. 1100+28.42 TO STA. 1104+66.96

BEGIN CONSTRUCTION
WALLER AVENUE
SECTION 2
STA. 1200+00.23

STORM SEWER STRUCTURE DATA RIGHT			
STRUCT. NO.	STRUCTURE TYPE	T.G. OR F.L.	INVERT
202	SURFACE INLET TYPE A	971.41	968.26
203	PVC DRAINAGE BASIN NYLOPLAST OR EQUIV.	971.24	968.11

RT. STA. 1200+00.41 TO STA. 1200+32.04
CONST. 21 S.Y. 4.5" CONC. SIDEWALK
WITH 14 S.F. DETECTABLE WARNINGS

RT. STA. 1200+25.16 TO STA. 1200+33.64
CONST. 13 LF STD. HEADER CURB INCLUDING
2 LF TRANSITIONS TO EXISTING ON EACH END

EROSION CONTROL RIGHT	
STONE BAG INLET PROTECTION	SILT FENCE LENGTH
N/A	59 L.F.

NOTE: ALL EXISTING SURFACE IS ASPHALT
UNLESS OTHERWISE NOTED ON SURVEY.

CONST. 4 C.Y. CONCRETE, 1 TON
BITUMINOUS SURFACE COURSE, AND
1 TON STONE NO. 9 ALONG PROPOSED
ROADSIDE CURBS AND AROUND THE
15" PVC PIPE THAT EXTENDS UNDER
THE ROAD FOR THE ENTIRE SITE



END CONSTRUCTION
WALLER AVENUE
SECTION 2
STA. 1202+61.00

RT. STA. 1200+72.95 TO STA. 1202+43.69
CONST. 80 S.Y. 4.5" CONC. SIDEWALK
WITH 11 S.F. DETECTABLE WARNINGS

RT. STA. 1200+25.16 TO STA. 1200+33.64
CONST. 31 LF 4" MODIFIED HEADER CURB

RT. STA. 1202+39.89 TO ST. 1202+43.45
CONT. 6 S.Y. SIDEWALK PAVEMENT REMOVAL

EROSION CONTROL RIGHT	
STONE BAG INLET PROTECTION	SILT FENCE LENGTH
2	122 L.F.

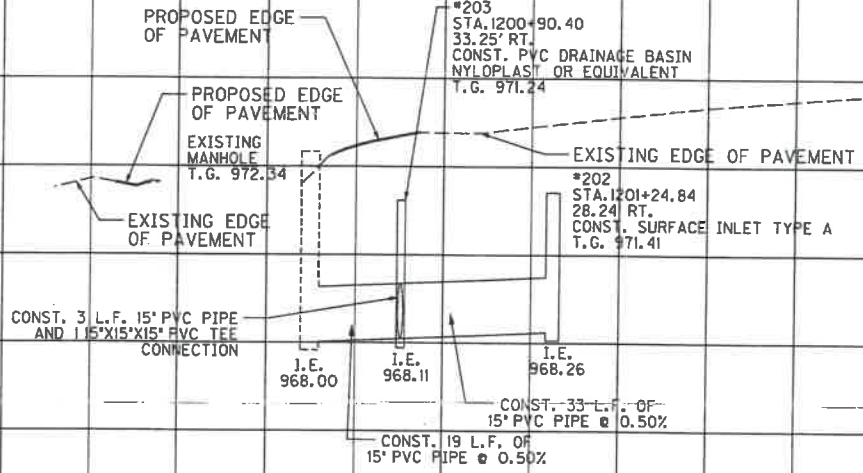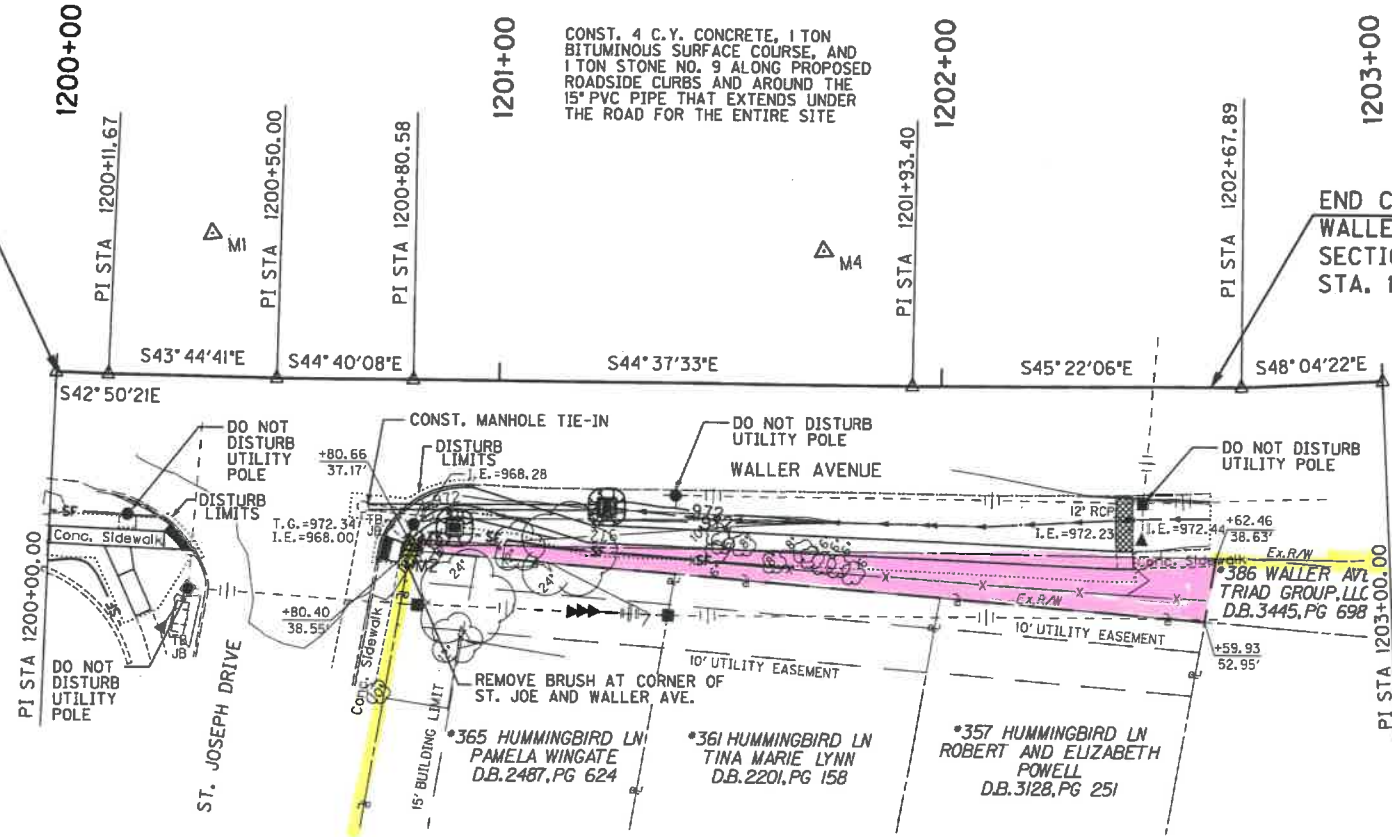

SCALE: 1" = 20' HORIZONTAL
1" = 2' VERTICAL

PLAN AND PROFILE SHEET
WALLER AVENUE SECTION 2
STA. 1200+00.23 TO STA. 1202+61.00

FILE NAME: C:\TMP\PMISE\DM550728\RI3.J.WALLER.2-PLANPROFILE.DGN

USER: bodenn
DATE PLOTTED: August 24, 2018

E-SHEET NAME:

MicroStation v8.11.9.714