

COUNTY OF	ITEM NO.	SHEET NO.
FAYETTE		R1

LEXINGTON FAYETTE URBAN COUNTY GOVERNMENT

PLANS OF PROPOSED PROJECT


TOWN BRANCH TRIAL MID BLOCK CROSSING OLD FRANKFORT PIKE (KY 1681)



SHEET NO.	DESCRIPTION
R1	LAYOUT SHEET
R2-R3	TYPICAL SECTIONS
R4-R5	SUMMARY SHEETS
R6	GENERAL NOTES
R7-R13	PLAN & PROFILE SHEETS
R14-R16	STRIPING PLANS
R17-R18	BEST MANAGEMENT PRACTICES PLAN
R19-R22	EROSION CONTROL
R23-R28	PIPE SHEETS
X1-X12	CROSS SECTIONS

SHEETS NOT INCLUDED IN TOTAL SHEETS
R2A, R2B, R2C

STANDARD DRAWINGS

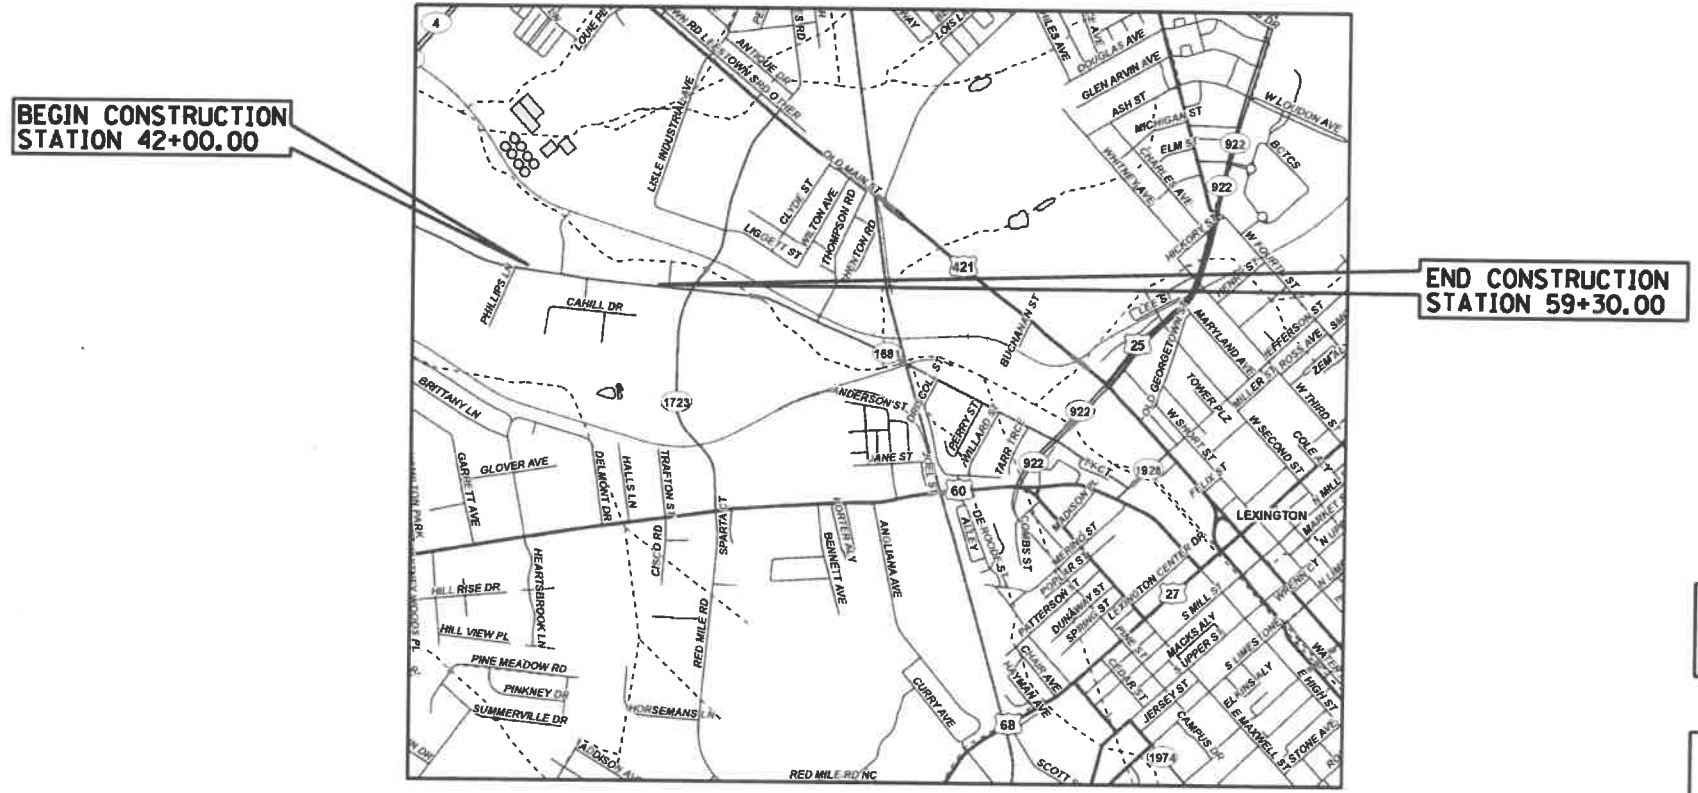

THESE PLANS ARE FOR
GRADE, DRAIN & SURFACING

THIS PROJECT IS CONTROLLED
BY PERMIT



LAYOUT MAP

EA Partners, PLLC

CIVIL ENGINEERS • LAND SURVEYORS • LANDSCAPE ARCHITECTS

311 WALL STREET
LEXINGTON, KENTUCKY 40513
PHONE (859) 296-9889
FACSIMILE (859) 296-9887



RECOMMENDED BY: _____ PROJECT MANAGER DATE: _____

PLAN APPROVED BY: _____ STATE HIGHWAY ENGINEER DATE: _____

FILE NAME: J:\1506\ROADWAY\LAYOUI.DGN
USER: awathen
DATE PLOTTED: January 7, 2016


STA. 43+00 CONST.
28 L.F. OF EDGE KEY

1631 OLD FRANKFORT PIKE
LFUCG
D.B. 288, PG. 495

CONST. STANDARD CURB & GUTTER LEFT OF €	
STATION TO STATION	LF
43+70 - 48+00	413

LT STA 45+73 TO STA 47+08
CONST. 45' ENTRANCE WITH
260 SY OF MAINLINE.
PAVEMENT.

COUNTY OF	ITEM NO.	SHEET NO.
FAYETTE		R7

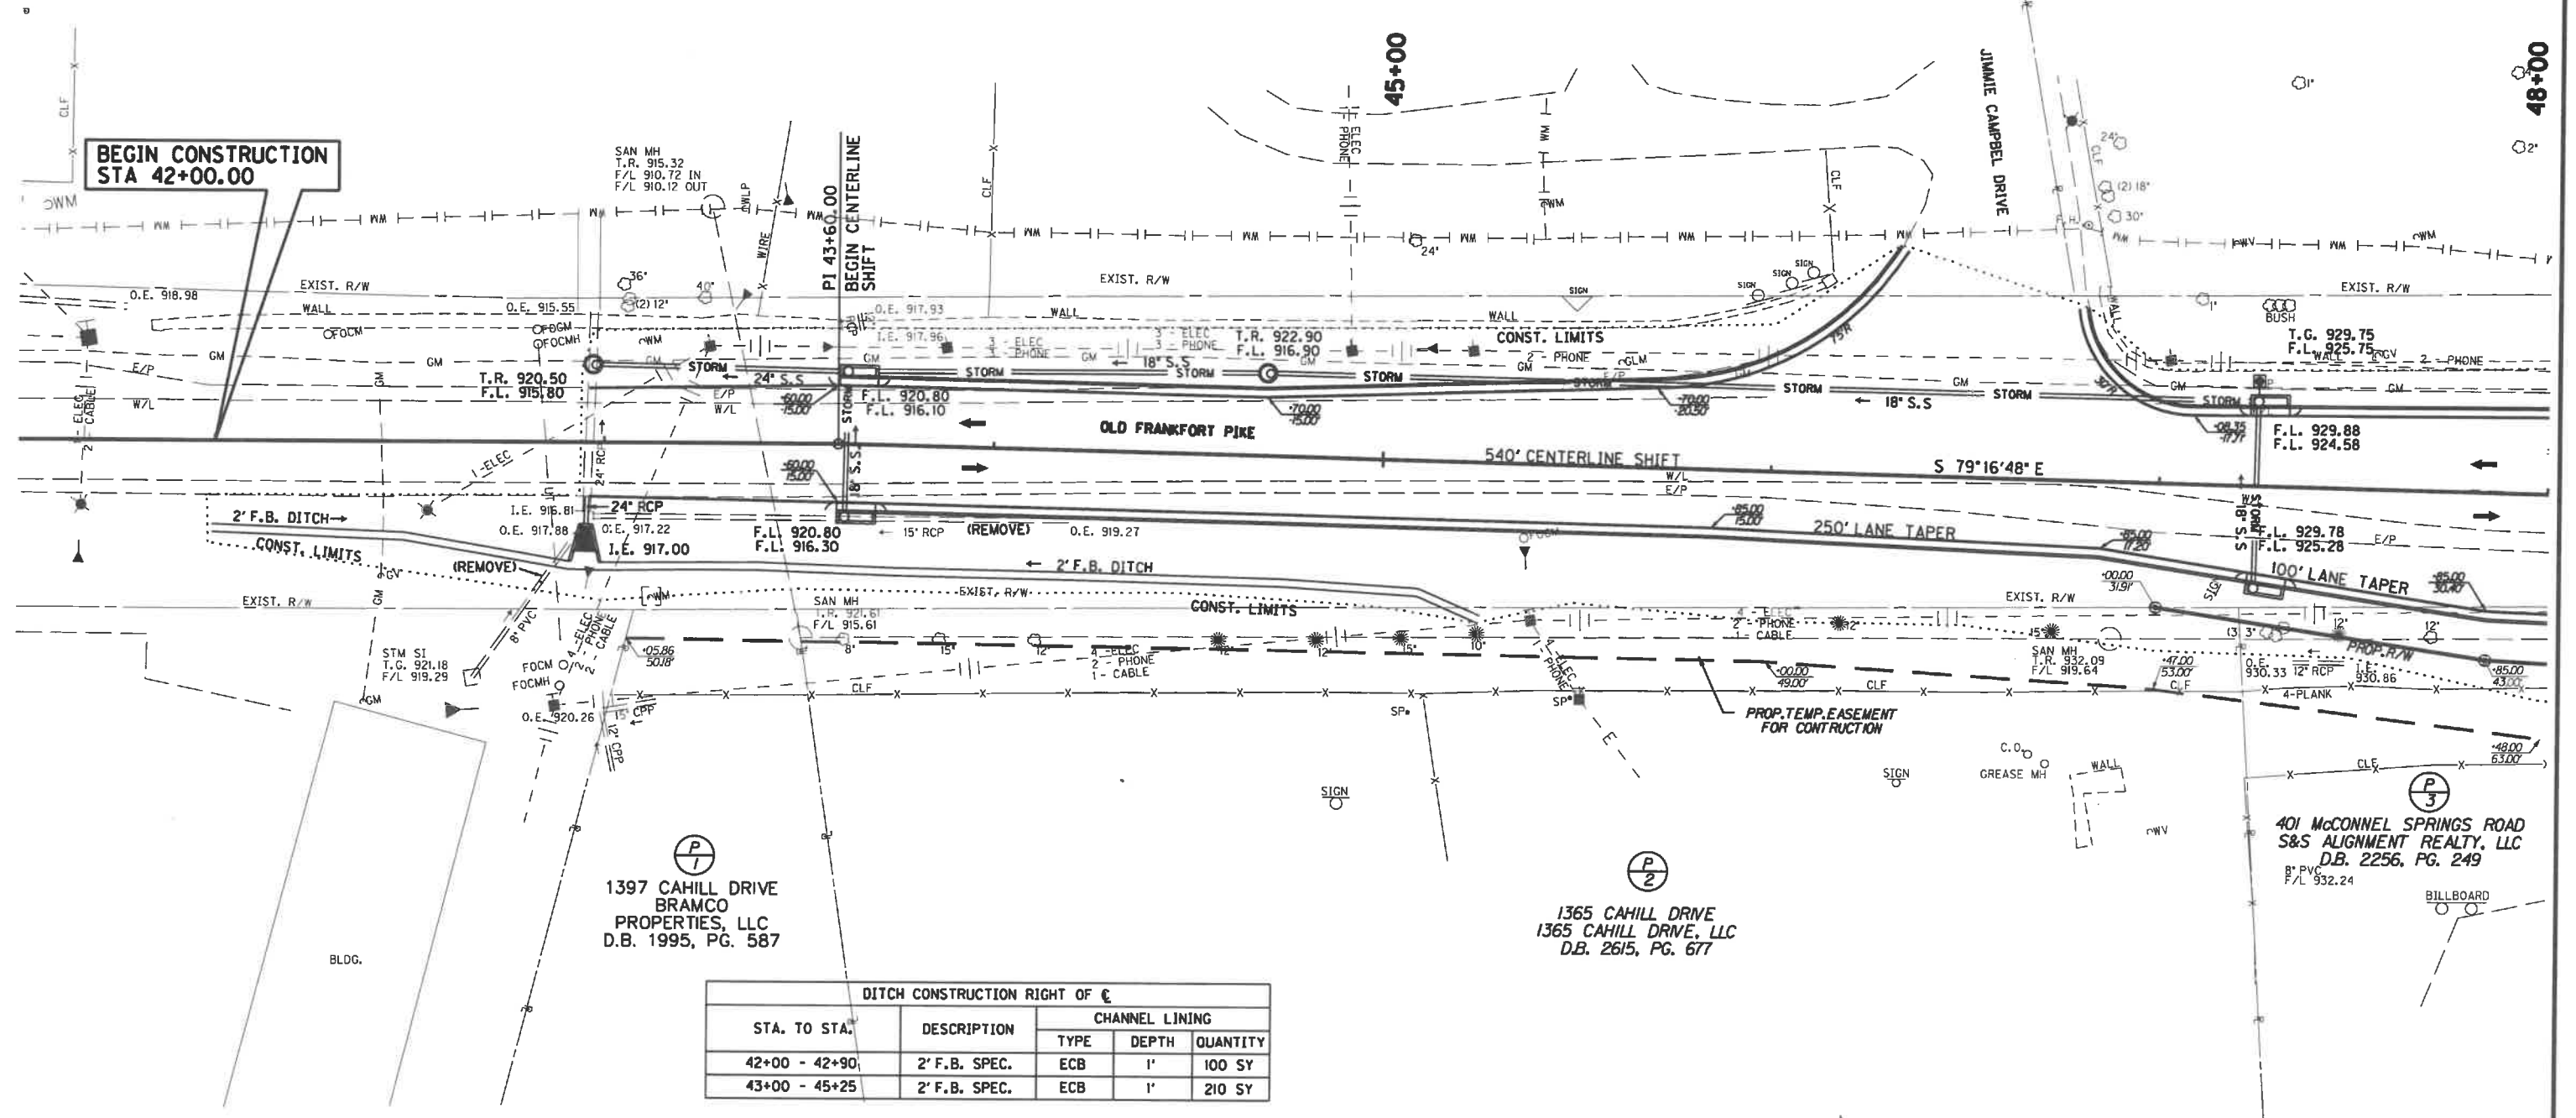


DITCH CONSTRUCTION RIGHT OF €				
STA. TO STA.	DESCRIPTION	CHANNEL LINING		
		TYPE	DEPTH	QUANTITY
42+00 - 42+90	2' F.B. SPEC.	ECB	1'	100 SY
43+00 - 45+25	2' F.B. SPEC.	ECB	1'	210 SY

CONST. STANDARD CURB & GUTTER RIGHT OF €	
STATION TO STATION	LF
43+70 - 48+00	430

RT. STA. 42+85 REMOVE
APPROX. 15 L.F. OF 8" PVC
TO PROP. CUT SLOPE.



BEFORE YOU DIG

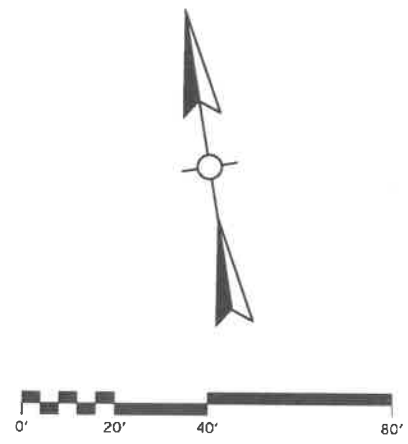The contractor is instructed to call 1-800-752-6007 to reach KY 811, the one-call system for information on the location of existing underground utilities. The call is to be placed a minimum of two (2) and no more than ten (10) business days prior to excavation. The contractor should be aware that owners of underground facilities are not required to be members of the KY 811 one-call Before-U-Dig (BUD) service. The contractor must coordinate excavation with the utility owners, including those whom do not subscribe to KY 811. It may be necessary for the contractor to contact the County Court Clerk to determine what utility companies have facilities in the area.



SCALE: 1"=20'

DESIGNED BY: EA Partners, PLLC
DATE SUBMITTED:

OLD FRANKFORT PIKE
STA 42+00.00 TO STA 48+00.00


CONSTRUCT MULTI-USE PATH LEFT OF C	
STATION TO STATION	SY
49+45	15

LT STA 49+45 CONST. 10' MULTI-USE PATH RAMP WITH 20 SQ FT. OF DETECTABLE WARNING STRIP.

LT STA 51+60 TO STA 52+45 REMOVE 37 SY EX. PAVEMENT

CONST. STANDARD CURB & GUTTER LEFT OF C	
STATION TO STATION	LF
48+00 - 49+80	190
50+15 - 54+00	400

LT STA 49+34 TO STA 50+70 CONST. 30' WIDE ENTRANCE WITH 325 SY OF MAINLINE PAVEMENT. 1345 OLD FRANKFORT PIKE LFUGG

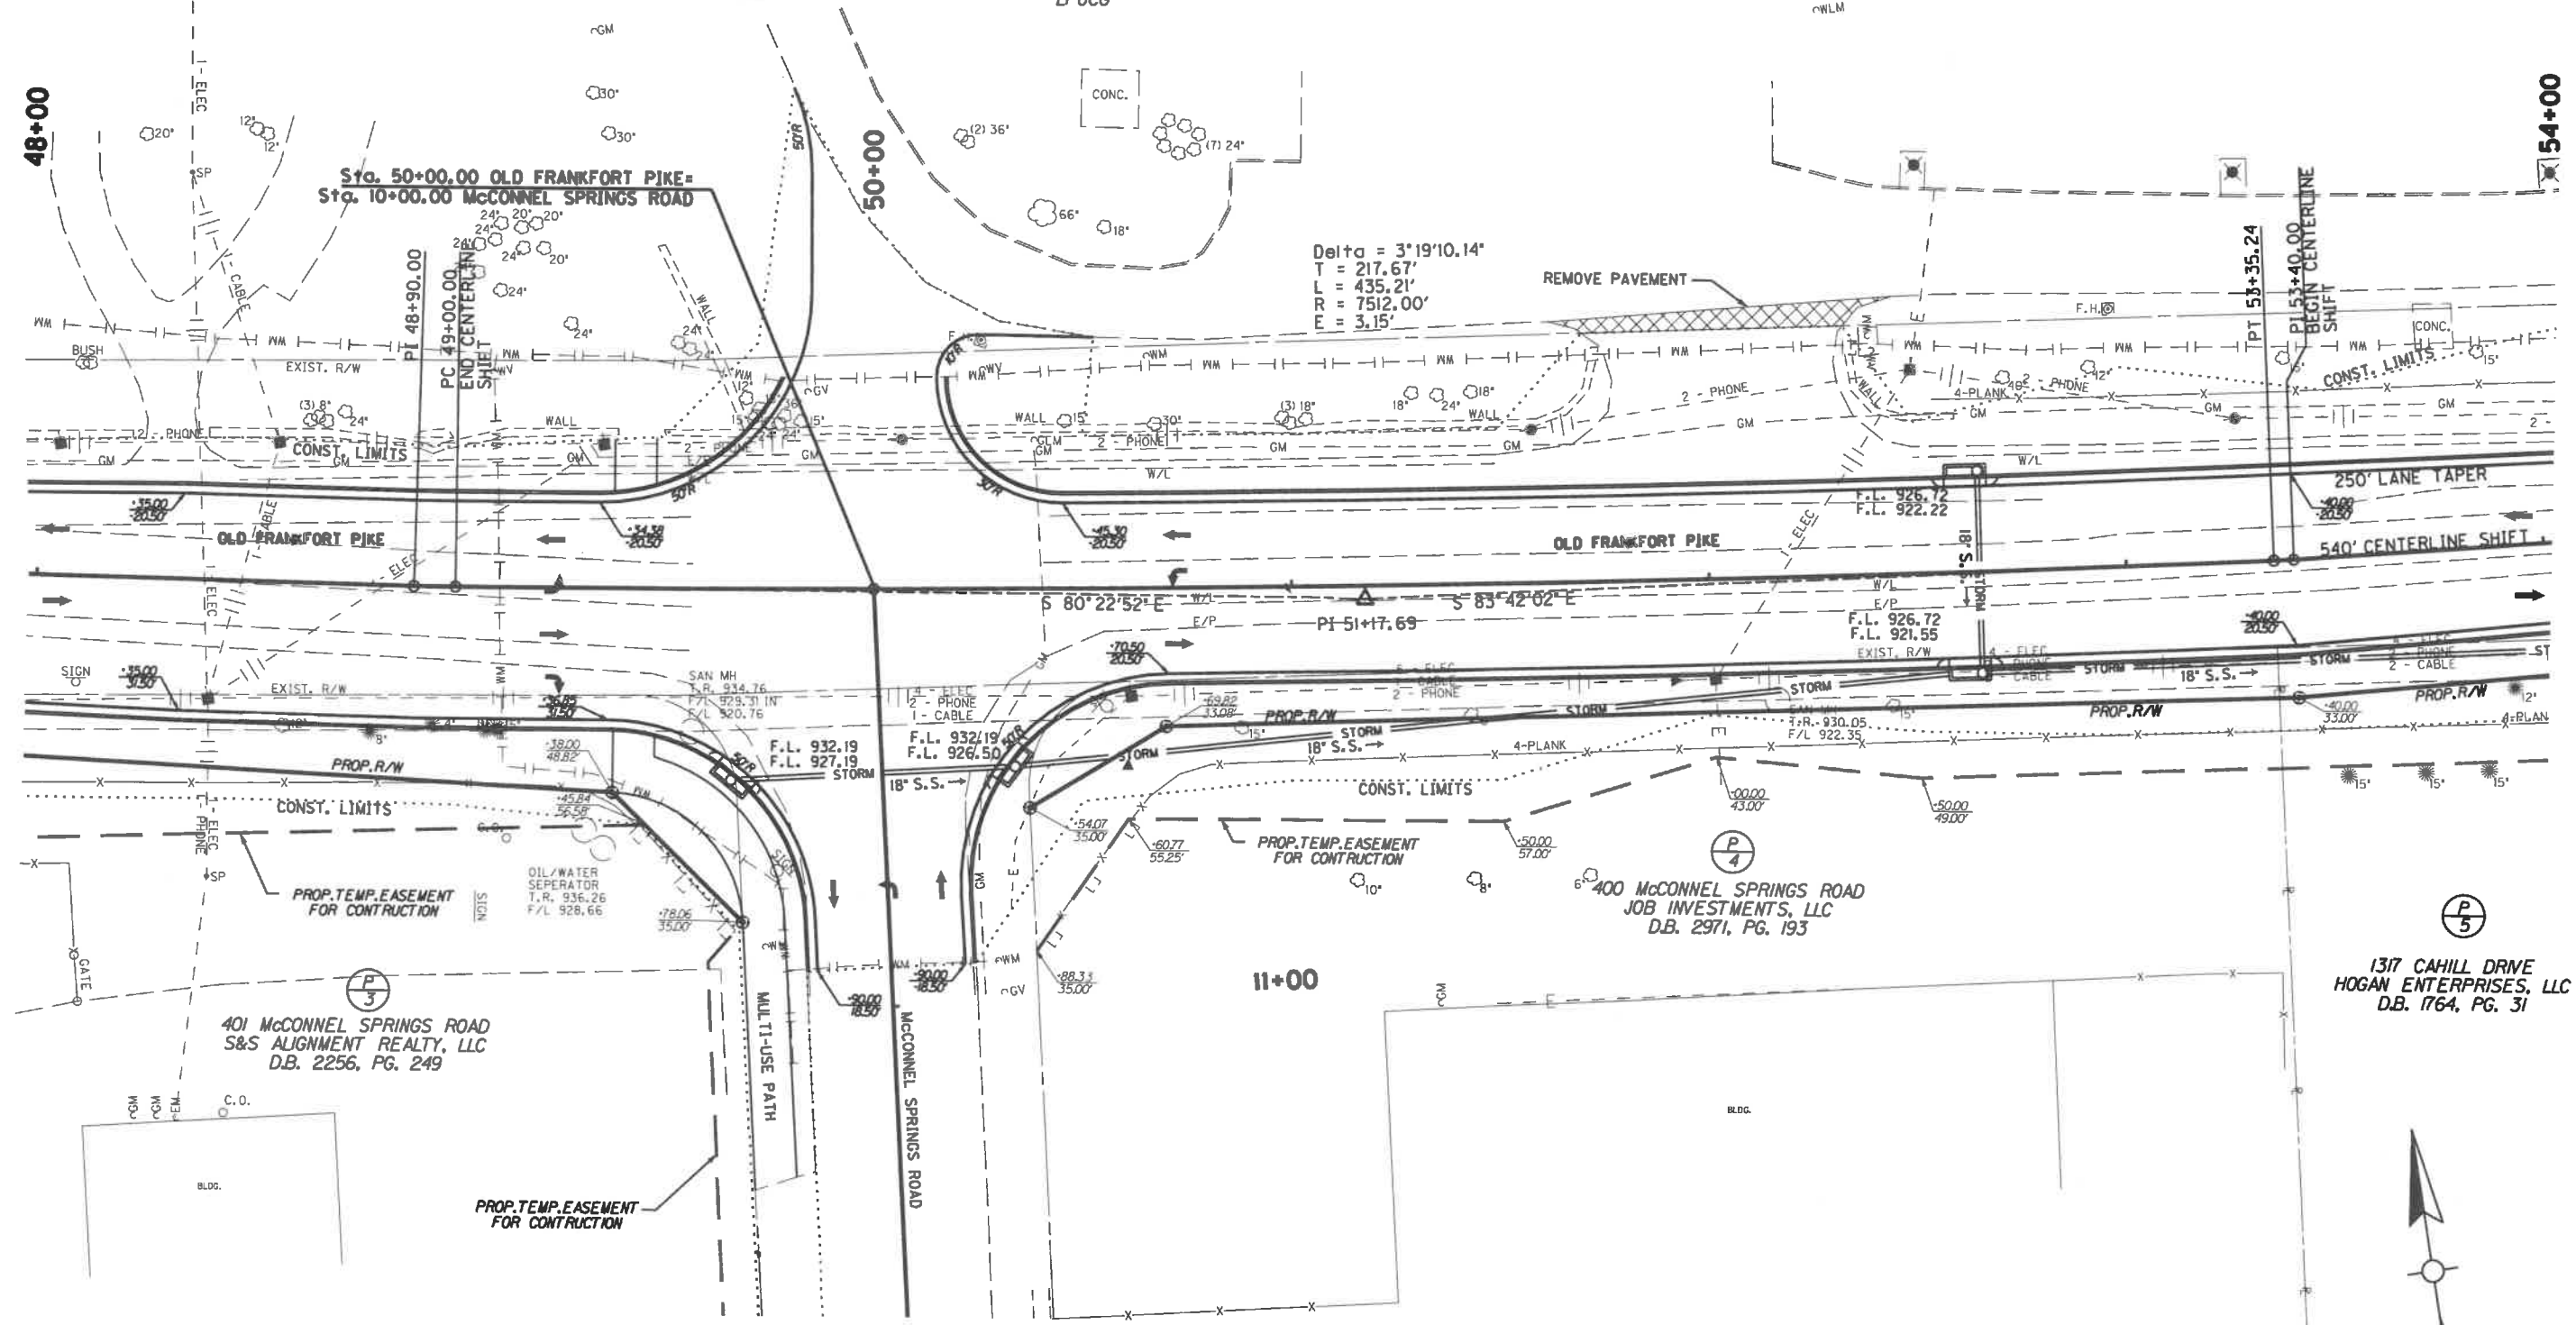

Delta = 3'19"10.14'
 T = 217.67'
 L = 435.21'
 R = 7512.00'
 E = 3.15'

Sta. 50+00.00 OLD FRANKFORT PIKE = Sta. 10+00.00 McCONNEL SPRINGS ROAD

401 McCONNEL SPRINGS ROAD S&S ALIGNMENT REALTY, LLC D.B. 2256, PG. 249

400 McCONNEL SPRINGS ROAD JOB INVESTMENTS, LLC D.B. 2971, PG. 193


1317 CAHILL DRIVE HOGAN ENTERPRISES, LLC D.B. 1764, PG. 31

RT STA 49+45 CONST. 10' MULTI-USE PATH RAMP WITH 20 SQ FT. OF DETECTABLE WARNING STRIP.

CONST. STANDARD CURB & GUTTER RIGHT OF C	
STATION TO STATION	LF
48+00 - 49+80	227
50+20 - 54+00	427

LT STA 49+37 TO STA 50+70 CONST. McCONNEL SPRINGS ROAD 372 SY OF MAINLINE PAVEMENT

CONSTRUCT MULTI-USE PATH LEFT OF C	
STATION TO STATION	SY
49+40-49+80	81

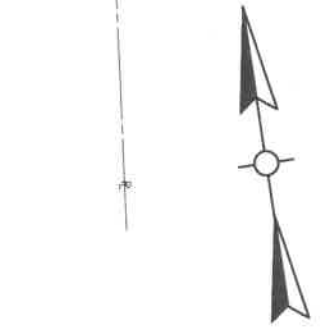

SCALE: 1"=20'
 OLD FRANKFORT PIKE
 STA 48+00.00 TO STA 54+00.00

FILE NAME: J:\1506\ROADWAY\PLAN_SHEETS\PL_48+00.DGN
 USER: awathen
 DATE PLOTTED: January 7, 2016
 E-SHEET NAME:
 MicroStation v8.11.3.357

LT STA 54+65 TO STA 56+00
REMOVE 37 SY EX. PAVEMENT


CONST. STANDARD CURB & GUTTER LEFT OF C	
STATION TO STATION	LF
54+00 - 58+70	470

LT. STA 57+78 ADJUST EXISTING
SURFACE INLET TO GRADE

STA. 59+30 CONST.
26 L.F. OF EDGE KEY

COUNTY OF	ITEM NO.	SHEET NO.
FAYETTE		RII

FILE NAME: J:\1506.ROADWAY\PLAN_SHEETS\PL_54+00.DGN
 USER: awatman
 DATE PLOTTED: January 7, 2016
 E-SHEET NAME:
 MicroStation v8.11.9.357

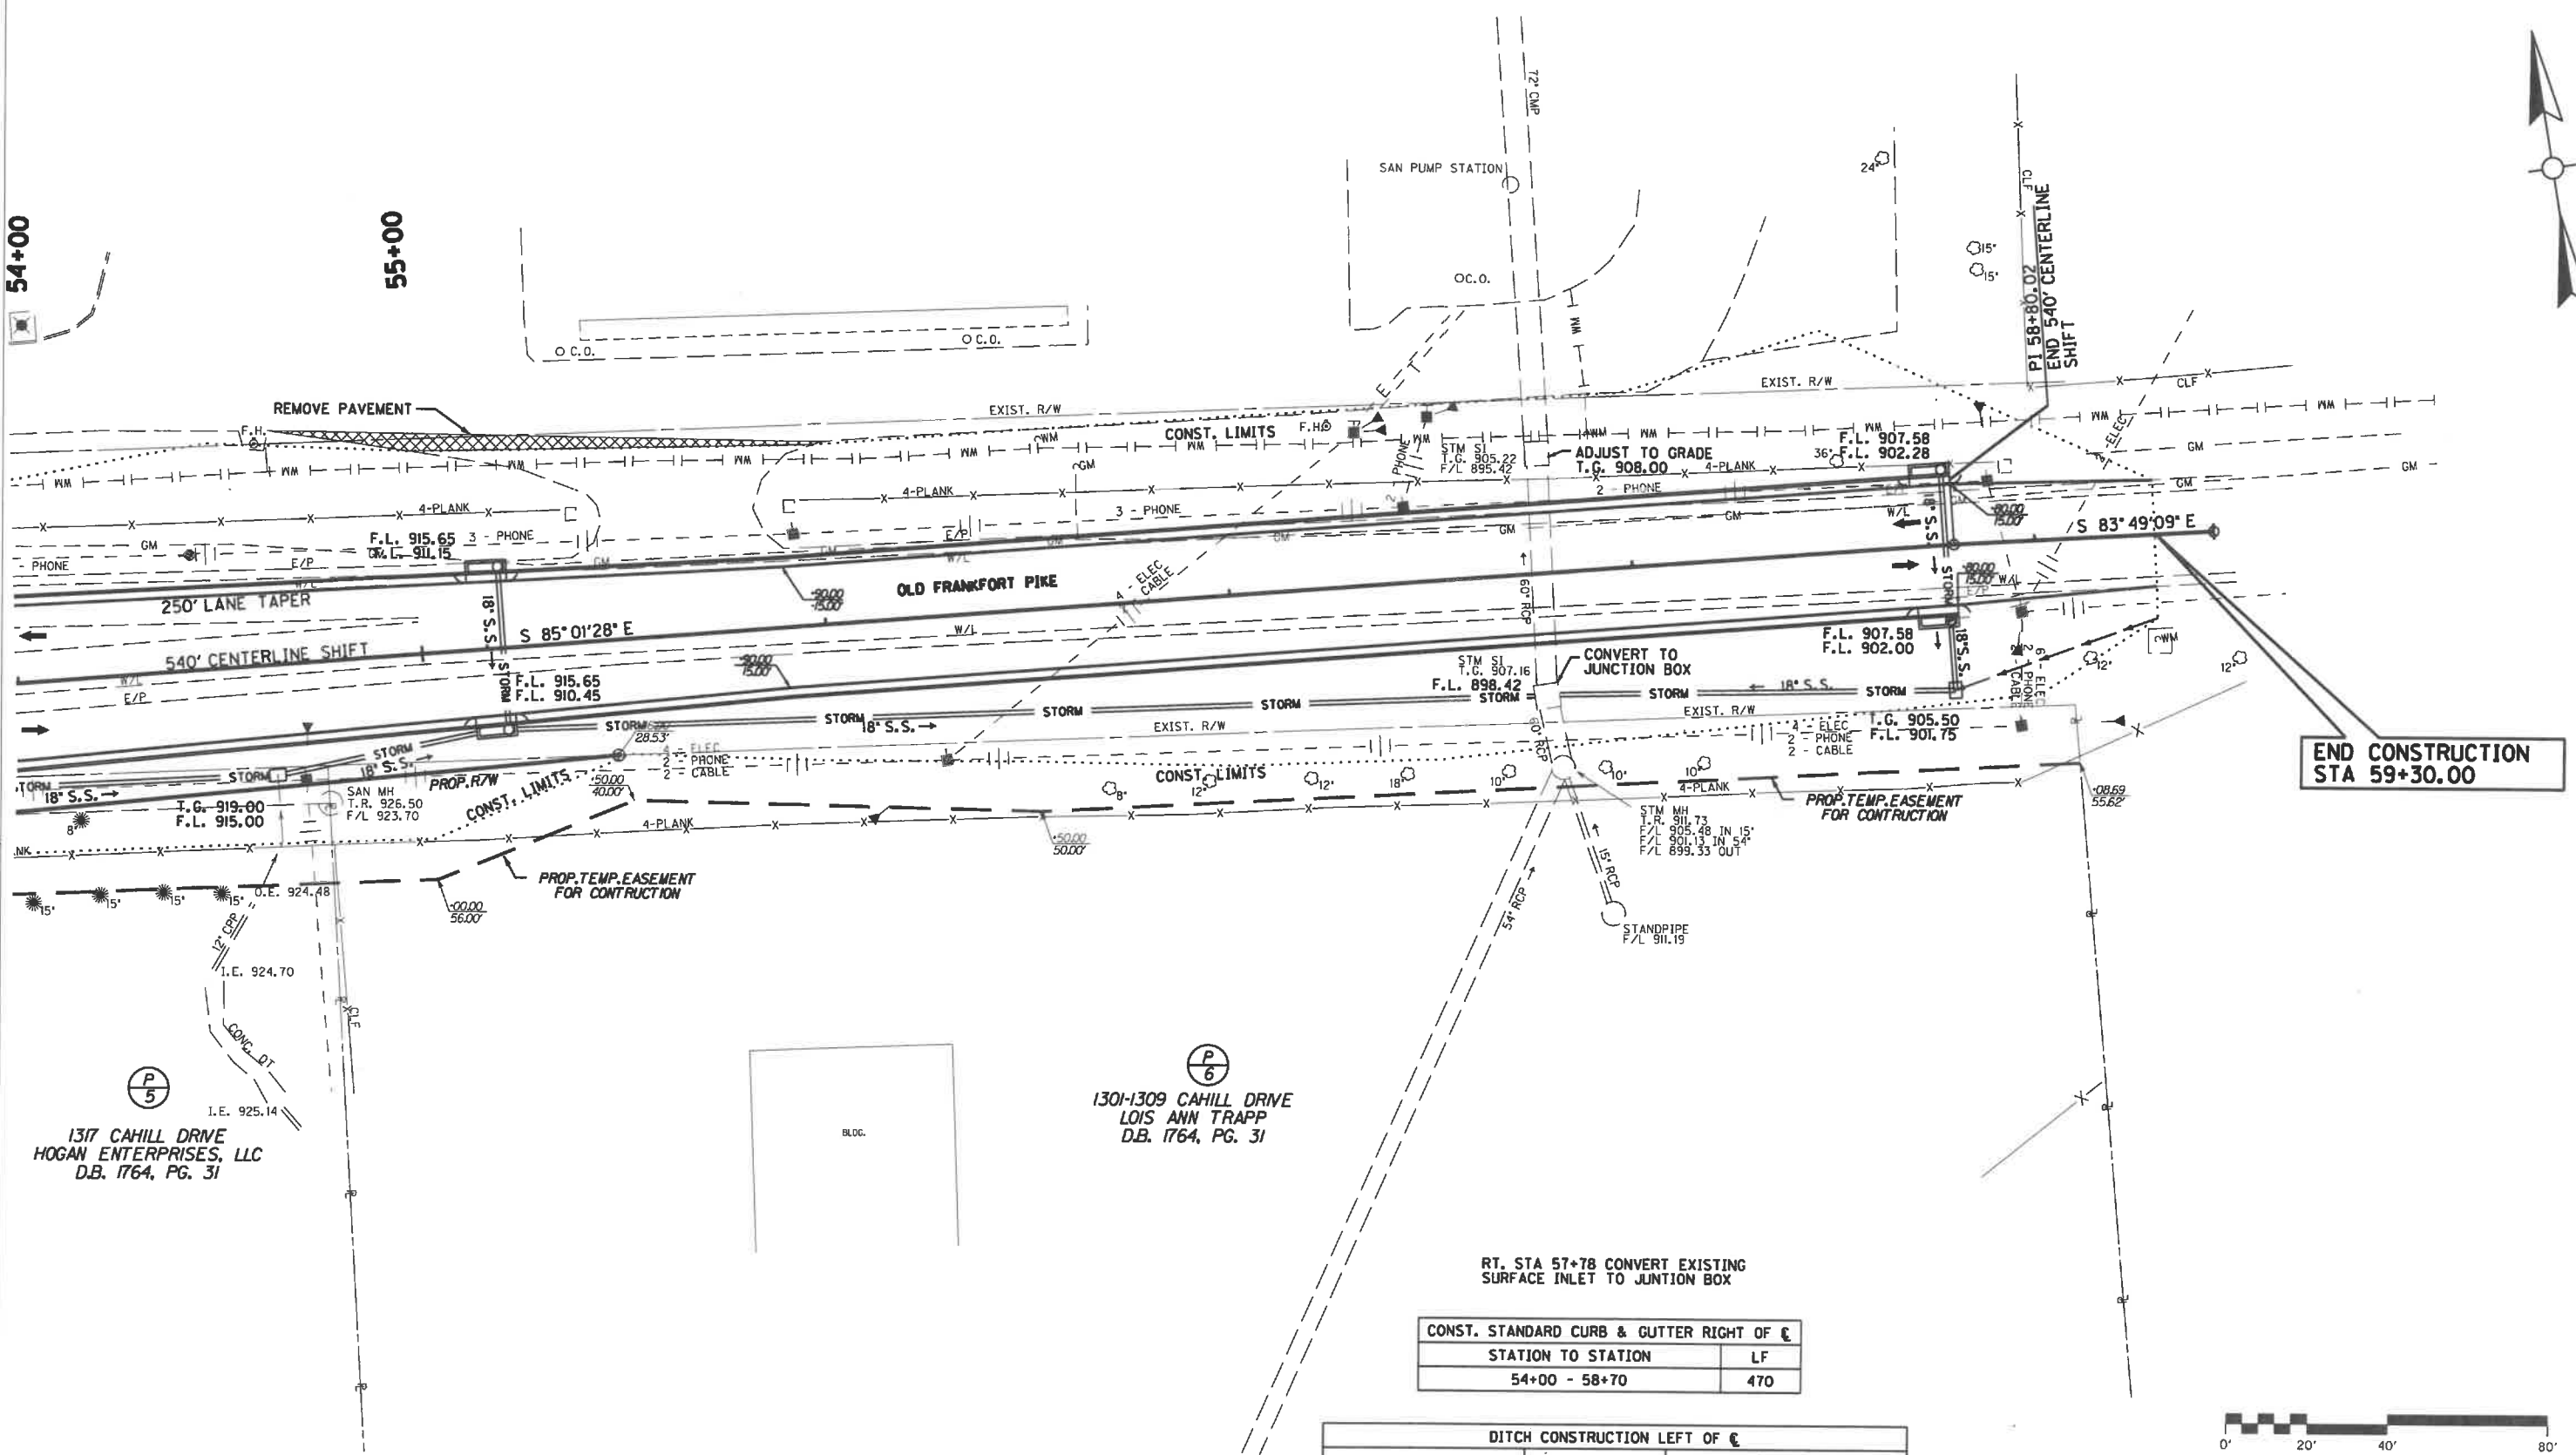

**END CONSTRUCTION
STA 59+30.00**

1317 CAHILL DRIVE
 HOGAN ENTERPRISES, LLC
 D.B. 1764, PG. 31

1301-1309 CAHILL DRIVE
 LOIS ANN TRAPP
 D.B. 1764, PG. 31

CONST. STANDARD CURB & GUTTER RIGHT OF C	
STATION TO STATION	LF
54+00 - 58+70	470

DITCH CONSTRUCTION LEFT OF C				
STA. TO STA.	DESCRIPTION	CHANNEL LINING		
		TYPE	DEPTH	QUANTITY
58+78 - 59+30	SPEC. 'V' DT.	ECB	1'	35 SY



SCALE: 1"=20'

**OLD FRANKFORT PIKE
STA 54+00.00 TO STA 59+30.00**