

COUNTY OF	ITEM NO.	SHEET NO.
FAYETTE	7-3103 7-3716	RI

LEXINGTON-FAYETTE URBAN COUNTY GOVERNMENT




PLANS OF PROPOSED PROJECT LEGACY TRAIL PHASE 3 & FOURTH STREET CORRIDOR ENHANCEMENTS GRADE, DRAIN, AND SURFACING PLANS

INDEX OF SHEETS	
SHEET NO.	DESCRIPTION
R1	LAYOUT SHEET
R2	TYPICAL SECTIONS PAVEMENT DETAILS ROADWAY AND DRAINAGE DETAILS GENERAL SUMMARY GENERAL NOTES
R3 - R22	PLAN AND PROFILE SHEETS
R23	RIGHT OF WAY SUMMARY
R24 - R37	INTERSECTION DETAIL SHEETS
R38 - R39	COORDINATE CONTROL SHEETS
R40	INTEGRAL WALK AND HEADER CURB PLAN AND PROFILE
R41 - R42	PIPE DRAINAGE SHEETS
SI	STRUCTURAL DETAILS
T1 - T12	SIGNING AND STRIPING SHEETS
X1 - X27	CROSS SECTION SHEETS
HS-0.5 - HS-15	HARDSCAPE IMPROVEMENT PLAN
LS-1 - LS-7	LANDSCAPE DEVELOPMENT PLAN

SHEETS NOT INCLUDED IN TOTAL SHEETS

STANDARD DRAWINGS				
NUMBER				
RDB-270-09	RDM-105-03	RPS-034-07	LFUGG 100	LFUGG 307-1
RDB-271-05	RDX-001-06	RPX-010-05	LFUGG 101	LFUGG 307-2
RDB-272-07	RDX-002-04	RPX-015-04	LFUGG 102	LFUGG 310
RDB-273-06	RDX-160-06	RPX-020-06	LFUGG 103	LFUGG 321
RDB-280-06	RDX-210-03	TPM-115-03	LFUGG 104	LFUGG II-24
RDB-281-03	RDX-215-01	TTC-100-04	LFUGG 105	
RDB-282-04	RDX-230-01		LFUGG 108	
RDB-283-04	RCX-065-02		LFUGG 123-1	
RDB-320-06	RPM-100-10		LFUGG 123-2	
RDB-410-06	RPM-170-09		LFUGG 214	
RD1-001-10	RPN-015-05		LFUGG 216	
RD1-020-09	RPS-010-11		LFUGG 220	
RD1-021-01	RPS-020-14		LFUGG 222	
RD1-025-05	RPS-031-06		LFUGG 234	
RD1-026-01	RPS-032-06		LFUGG 301	
RDM-100-03	RPS-033-07		LFUGG 303	

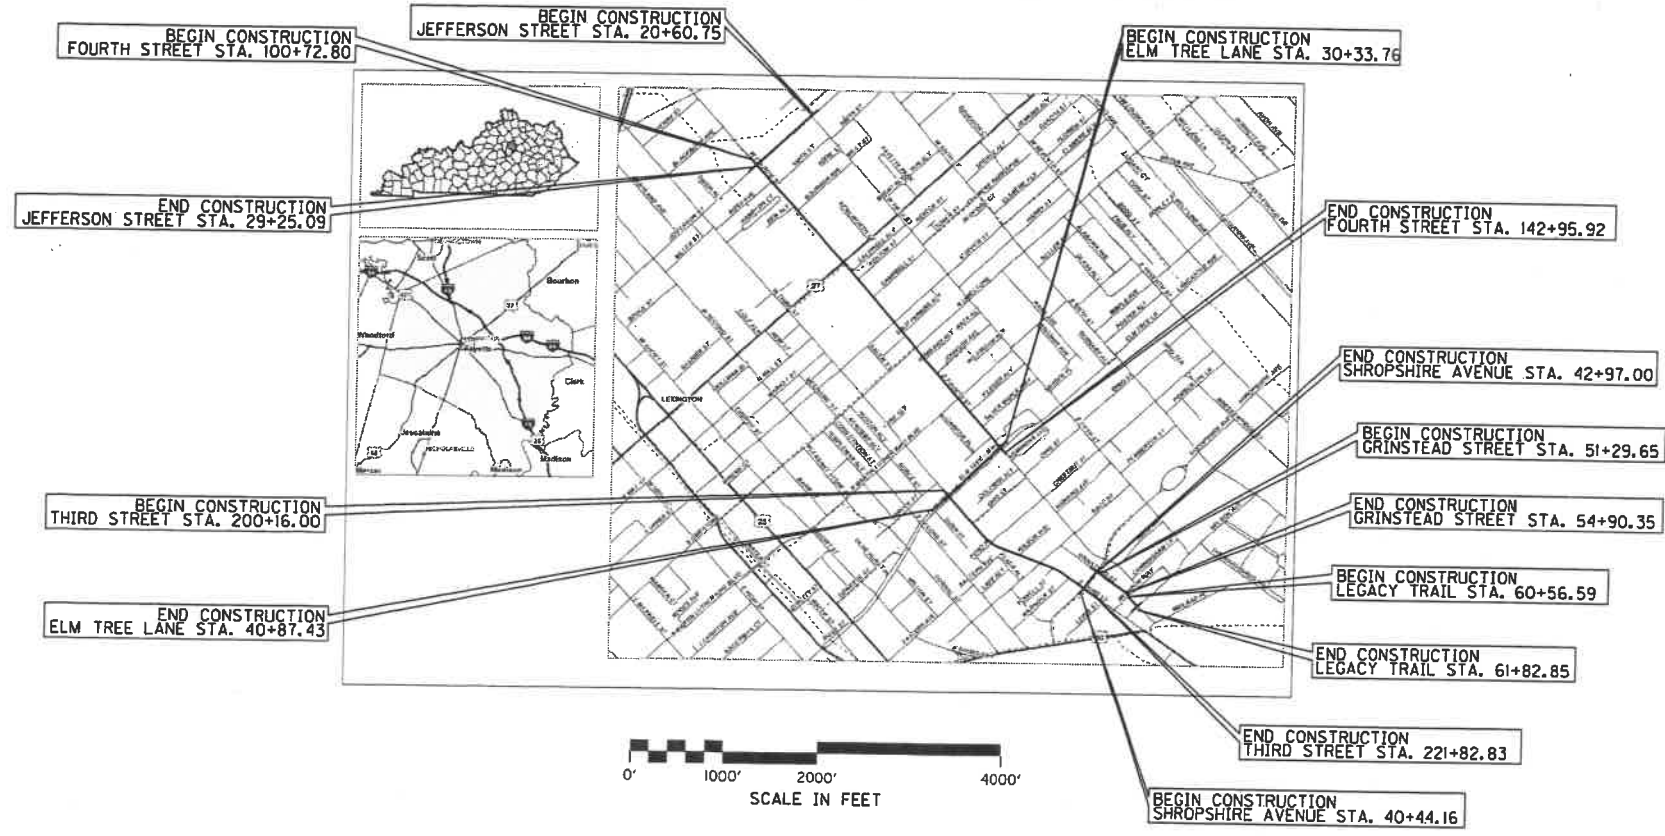

LAYOUT MAP

**RIGHT OF WAY
PLANS**

PLANS PREPARED BY:

STRAND ASSOCIATES

STRAND ASSOCIATES, INC.
1525 BULL LEA ROAD, SUITE 100
LEXINGTON, KY 40511

LANDSTORY

LANDSTORY, INC.
901 N. EAST STREET
INDIANAPOLIS, IN 46202

FILE NAME: S:\LEX\2800--2899\2815\247\MICROSOFT\FINAL DESIGN SHEETS\R001001.S.DGN
 USER: chobaw
 DATE PLOTTED: January 15, 2018
 E-SHEET NAME:
 Power InRoads v8.11.7.443

DESIGN CRITERIA	
CLASS OF HIGHWAY	URBAN MINOR ARTERIAL (THIRD) URBAN MINOR COLLECTOR (FOURTH)
TYPE OF TERRAIN	ROLLING
DESIGN SPEED	
REQUIRED NPSD	
REQUIRED PSD	
LEVEL OF SERVICE	
ADT PRESENT (2014)	7,192 (THIRD) 2,790 (FOURTH)
ADT FUTURE ()	
DHV	
D %	
T %	
GEOGRAPHIC COORDINATES	
LATITUDE	38 DEGREES 03 MINUTES 01 SECONDS NORTH
LONGITUDE	84 DEGREES 29 MINUTES 23 SECONDS WEST
DESIGNED	
% RESTRICTED SD	
LEVEL OF SERVICE	
MAX. DISTANCE W/O PASSING	