

ATTACHMENT A

COUNTY OF	SHEET NO.	SHEET TOTAL
FAYETTE	4	70

KENTUCKY UTILITIES COMPANY
 BRIGHTON TRAIL BRIDGE
 BRYANT ROAD TAP 69KV
 FAYETTE COUNTY
 STPM 3083 331
 ITEM NO. 07-3717

APRIL 22, 2019
 TRANSMISSION RELOCATION ESTIMATE

— PROPOSED
 — EXISTING

3000 ATKINSON AVE
 PWM Real Estate Holdings, LLC
 PO BOX 12128
 LEXINGTON, KY 40680
 Book 2709
 Page 398


P.I. Sta- 6-74.37
 Delta- 24°27'28" Lt
 T- 75.86'
 L - 149.40'
 R- 360.00'
 E- 8.15'

3008 ATKINSON AVE
 AAA ALLIED GROUP INC
 A DELWARE NON-STOCK CORPORATION
 ATTN TIM HOLTMAN
 16 W CENTRAL PKWY
 CINCINNATI, OH 45202
 Book 2588 Page 481
 Book 2785 Page 680
 PC "N", BLD 142

LT. STA. 4-25 TO STA. 4-57 CONST.
 EROSION CONTROL BLANKET (27 S.Y.)

STR 5
 REMOVE:
 4 - 7/16" DOWN GUYS
 4 - FIBERGLASS INSULATORS
 2 - 6 FT LOG ANCHORS

STR 5
 INSTALL:
 4 - 7/16" DOWN GUYS
 7 - FIBERGLASS INSULATORS, 21K
 2 - 6 FT LOG ANCHORS

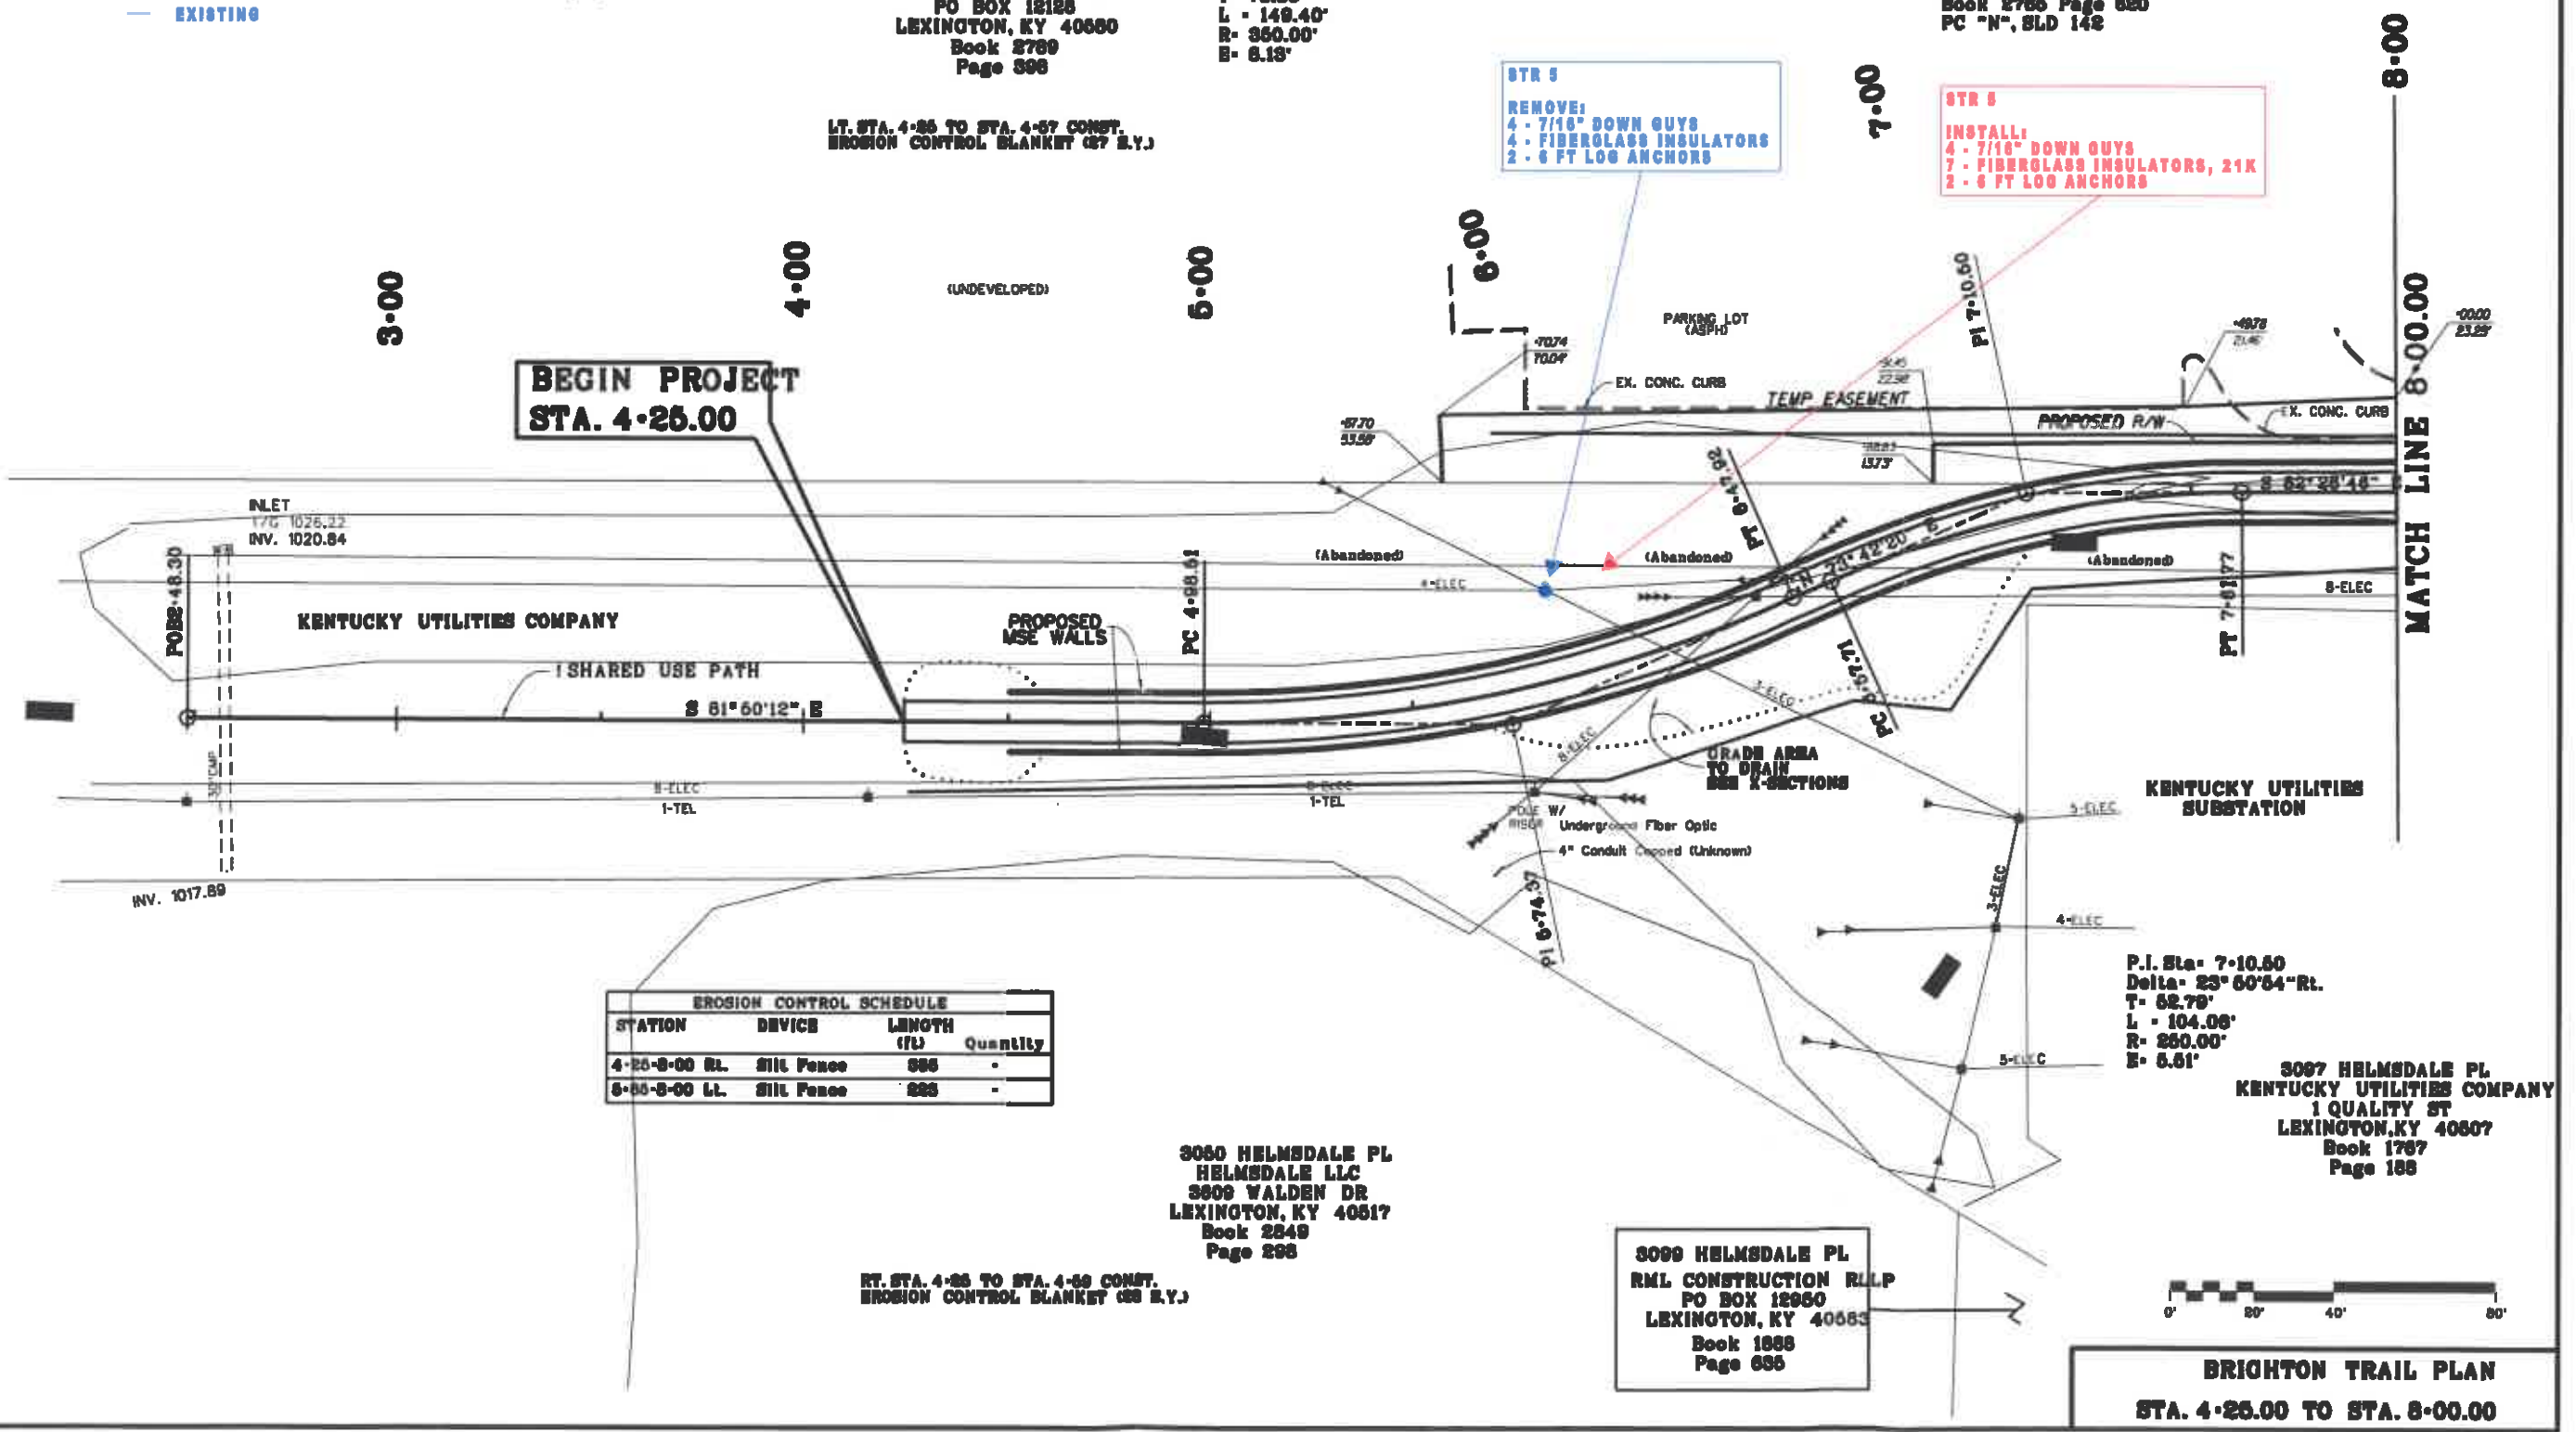

BEGIN PROJECT
STA. 4-25.00

MATCH LINE 8+00.00

EROSION CONTROL SCHEDULE			
STATION	DEVICE	LENGTH (ft)	Quantity
4-25-8-00 RL	Sill Fence	585	-
8-05-8-00 LL	Sill Fence	225	-


3050 HELMSDALE PL
 HELMSDALE LLC
 3809 WALDEN DR
 LEXINGTON, KY 40517
 Book 2849
 Page 298

RT. STA. 4-25 TO STA. 4-59 CONST.
 EROSION CONTROL BLANKET (28 S.Y.)

3099 HELMSDALE PL
 RML CONSTRUCTION RLLP
 PO BOX 12960
 LEXINGTON, KY 40583
 Book 1888
 Page 685

P.I. Sta- 7-10.60
 Delta- 23°50'54" Rt.
 T- 52.79'
 L - 104.06'
 R- 250.00'
 E- 8.61'

3097 HELMSDALE PL
 KENTUCKY UTILITIES COMPANY
 1 QUALITY ST
 LEXINGTON, KY 40507
 Book 1767
 Page 188

 

BRIGHTON TRAIL PLAN
STA. 4-25.00 TO STA. 8-00.00

FILE NAME: KY\FAYETTE\BRIGHTON TRAIL\PLAN SET\PLANSET4.DGN
 USER: jmoore
 DATE PLOTTED: September 18, 2017
 Power In Road #B119-307 S-SHEET NAME: