


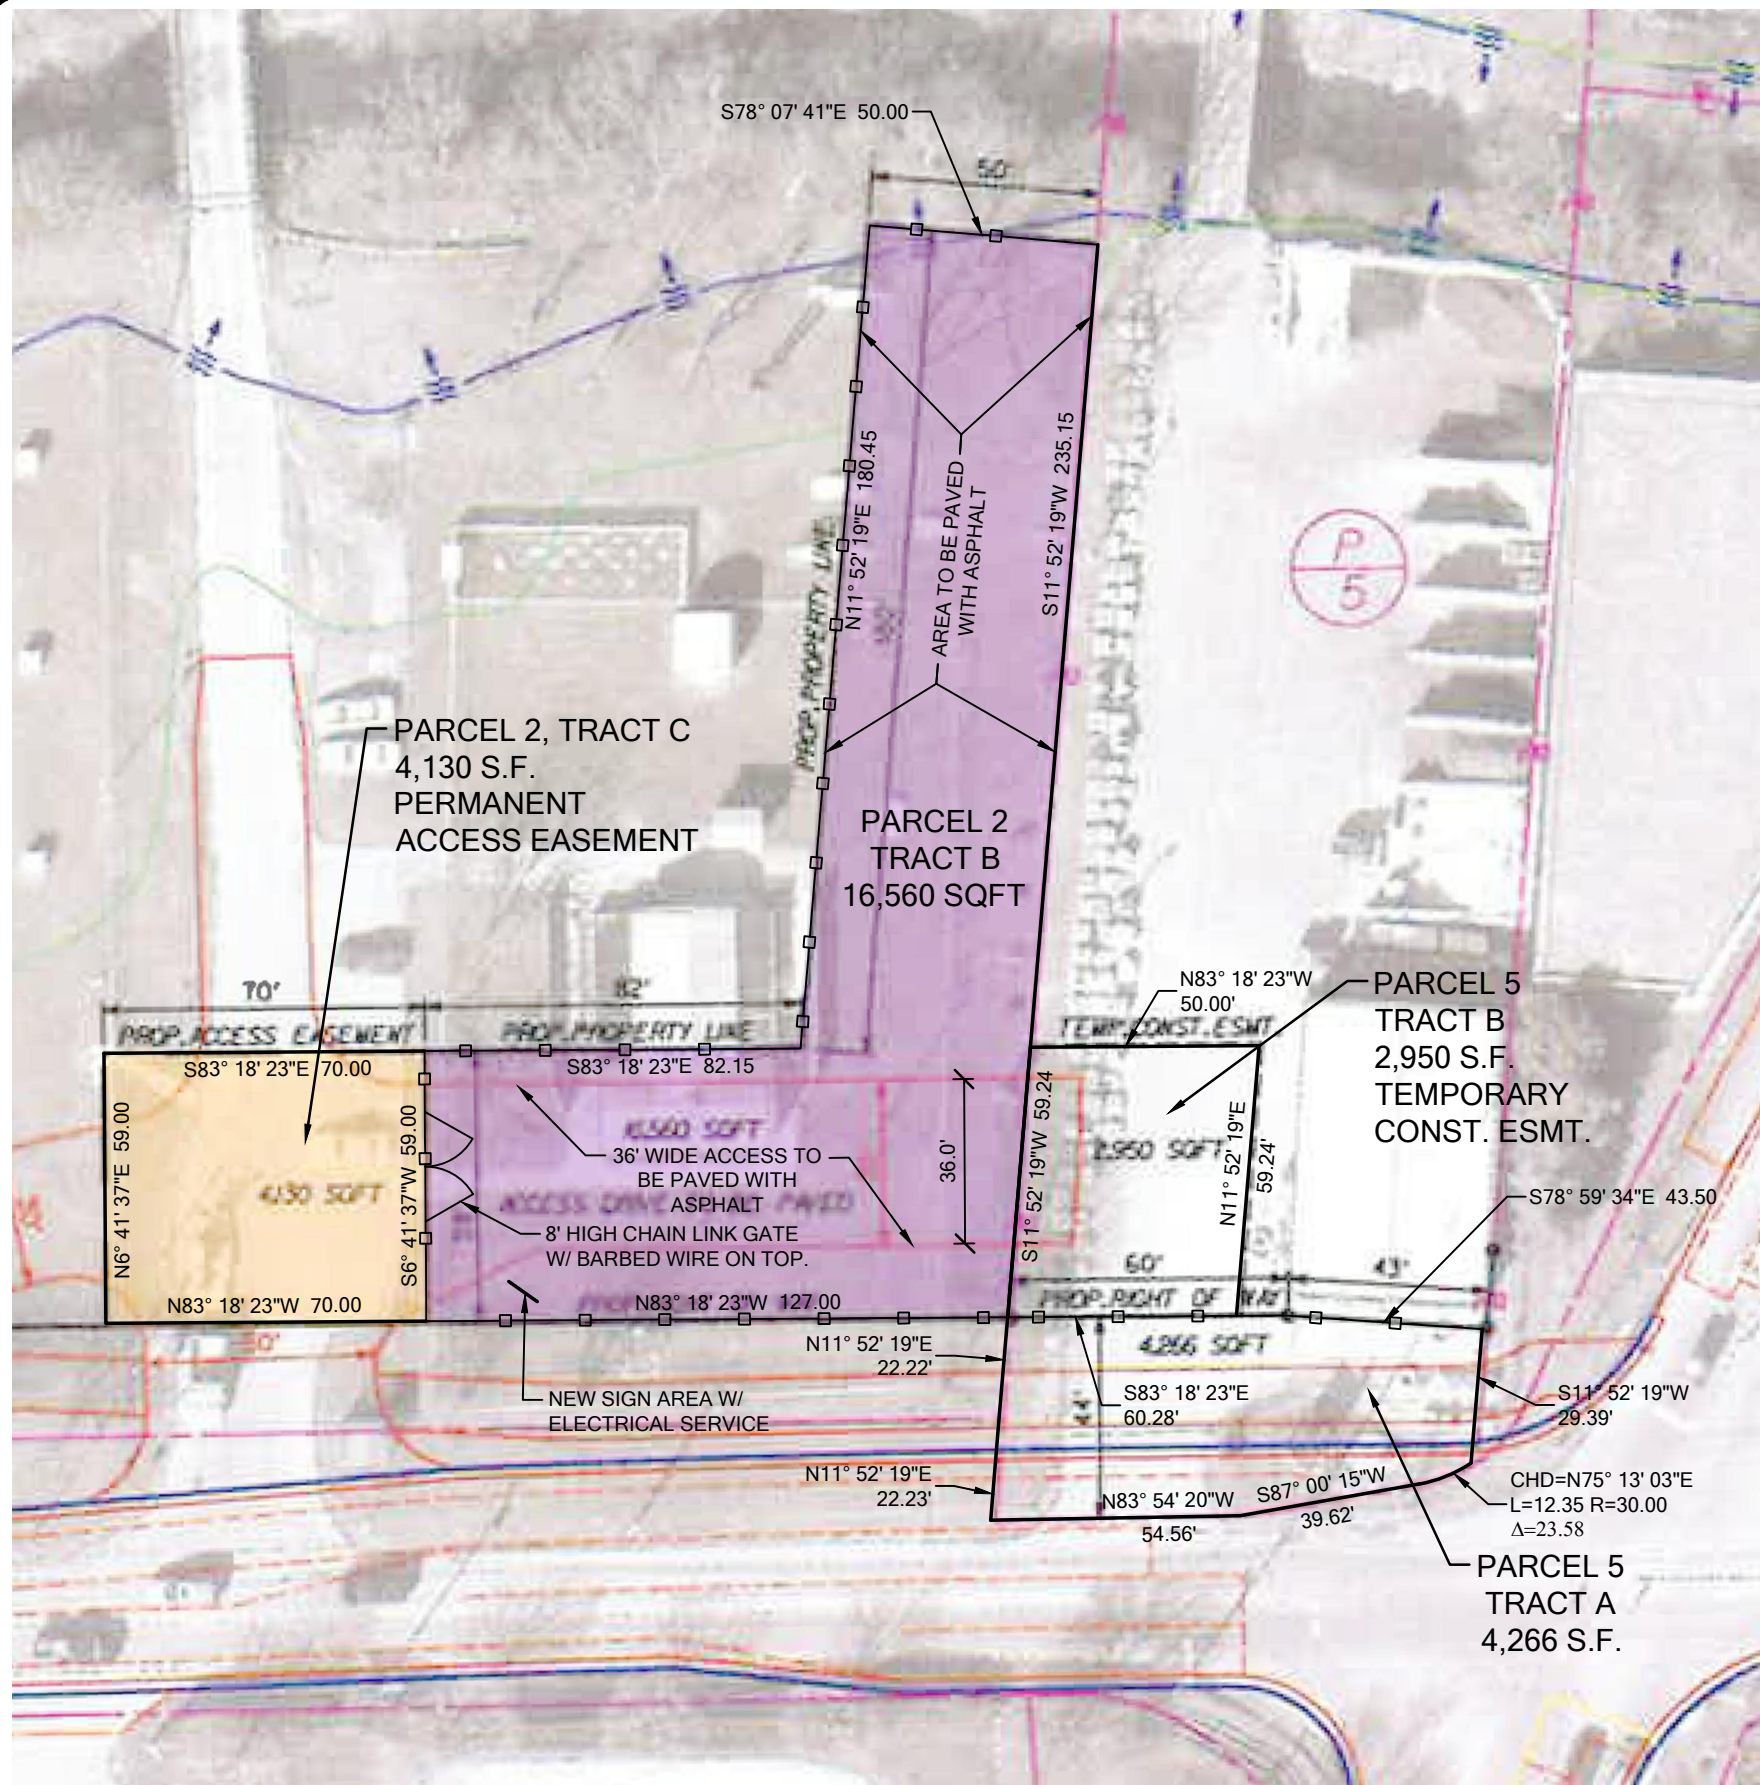

NOTE:

1. THE ENTIRE AREA SHOWN AS PARCEL 2, TRACT B SHALL BE PAVED WITH ASPHALT, AND EXTEND TO MEET EXISTING PAVEMENT ON PARCEL 5.
2. PAVEMENT DESIGN SHALL BE BASED ON CBR VALUES FOR H-20 LOADING AS DETERMINED BY A GEOTECHNICAL ENGINEER.
3. ALL PROPOSED PAVEMENT SHALL BE EDGE KEYED INTO EXISTING PAVEMENT.

LEGEND:

- EIGHT FOOT (8') HIGH CHAIN LINK FENCE WITH BARBED WIRE ON TOP.

GRAPHIC SCALE: 1" = 40'



SITE EXHIBIT

PENCE PROPERTY
1305 OLD FRANKFORT PIKE
LEXINGTON, FAYETTE COUNTY, KY



S. Mark McCain, RLA

LANDSCAPE ARCHITECTURE / SITE DEVELOPMENT
340 S. BROADWAY, LEXINGTON, KENTUCKY 40508
PHONE: (859)-489-8921 EMAIL: SMARKMCCAIN@GMAIL.COM