

R*665-2015

Original: R-548-2014
Contract #: 227-2014

LEXINGTON-FAYETTE URBAN COUNTY GOVERNMENT CONTRACT CHANGE ORDER Page 1 of 2		Date:	February 18, 2016
		Project:	Senior Citizen Center Constructio
		Location:	Lexington
To (Contractor): Marrillia Design & Construction 259 West Short Street Suite 325 Lexington, KY 40507	Contract No.	227-2014	
	Original Contract Amt.	\$8,882,900.00	
	Cumulative Amount of Previous Change Orders	\$1,429,093.37	
	Percent Change - Previous Change Orders	16.09%	
	Total Contract Amount Prior to this Change Order	\$10,311,993.37	
	Change Order No.	36	
	You are hereby requested to comply with the following changes from the contract plans and specification;		
Current Change Order			
Item No.	Description of changes-quantities, unit prices, change in completion date, etc.	Decrease in contract price	Increase in contract price
1	Upgrade canopy roof system per proposal dated 2/4/16		\$4,741.00
2	Provide electrical infrastructure for fireplace per PR 058		\$2,589.00
	Total decrease	\$0.00	
	Total increase		\$7,330.00
	Net Amount of this Change Order	\$7,330.00	
	New Contract Amount Including this Change Order	\$10,319,323.37	
	Percent Change - This Change Order		0.08%
	Percent Change - All Change Orders		16.17%
The time provided for the completion in the contract and all provisions of the contract will apply hereto.			
Recommended by Joyce Thomas		(Project Manager)	Date 2/18/2016
Accepted by <i>Josh Maysella</i>		(Contractor)	Date 2/18/16
Approved by <i>[Signature]</i>		(Director)	Date 2-18-16
Approved by <i>[Signature]</i> (for Comm)		(Commissioner)	Date 2-18-16
Approved by <i>[Signature]</i>		(Mayor or CAO)	Date 2-18-16


JUSTIFICATION FOR CHANGE

PROJECT: Senior Citizen Center Construction

CONTRACT NO. 227-2014

CHANGE ORDER NO. 36

1. Necessity for change: Original design for canopy roof increases the likelihood of water drainage issues. Proposed new design will be more effective in draining water away from the roof. During design, electrical power to the fireplace was left off the plans. This proposal provides needed electrical power for ignition of the fireplace.
2. Is proposed change an alternate bid? ___ Yes X No
3. Will proposed change alter the physical size of the project? ___ Yes X No
If "Yes", explain.
4. Effect of this change on other prime contractors: N/A
5. Has consent of surety been obtained? ___ Yes X Not Necessary
6. Will this change affect expiration or extent of insurance coverage? ___ Yes X No
If "Yes", will the policies be extended? ___ Yes ___ No
7. Effect on operation and maintenance costs: Canopy roof change will increase the lifespan of the canopy roof.
8. Effect on contract completion date: 0 working days

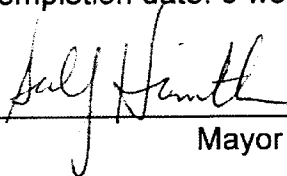

Mayor

2-18-16
Date



Alternates
 LFUCG Replacement Senior Citizen Center
 Lexington, KY

2/4/2016
 5:47 PM

Pending Owner Approval
PR-63 Upgrade the Canopy Roof System

Upgrade the Canopy Roof System

Upgrade the Canopy Roof System - Nu-Way Roofing

Quantity	Units	Hr.	Rate	Labor	UP	Materials	Subcontractor	Total
	1	Is			4,080.15		4,080	
				0		0	4,080	4,080

Cost of In-Place Construction (Labor, Materials and Equipment) =	4,080
Marrilia Design and Construction Overhead Percentage =	10.0%
Overhead - Marrilia Design and Construction =	408
Marrilia Design and Construction Profit Percentage =	5.0%
Profit - Marrilia Design and Construction =	204
General Liability Insurance (Construction) =	7
Builder's Risk Insurance =	7
Performance and Payment Bond (Rate of \$9.40 per \$1000 of Cost for \$0 - \$2,500,000) =	N/A
Performance and Payment Bond (Rate of \$8.15 per \$1000 of Cost for \$2,500,000 - \$5,000,000) =	N/A
Performance and Payment Bond (Rate of \$7.20 per \$1000 of Cost for \$5,000,000 and up) =	34
KY Surcharge on Project Bonds (1.8% of Bond Cost) =	1
Local Municipality Tax on Project Bonds (5% of Bond Cost) =	2
Total Construction Cost =	4,741

Nu-Way Roofing, Inc.

P.O Box 427, Richmond , KY 40476
Ph: 859-623-3500 / Fax: 859-623-3551
Cell: 859-358-7383
Email: nuwayroofing@gmail.com

January 12, 2016

CHANGE ORDER REQUEST

To: Travis Harris
Marrillia Design & Construction Co
259 W Short Street , Suite 325
Lexington, Ky 40507
Email : tharris@marrillia.com

Re: South Canopy Entry , Lexington Senior Center, Lexington, Ky

Nu-WayRoofing, Inc. has proposed to use a true structural , 24 Ga. Pre finished (pre weathered Galvalume color) , Englert, Inc. Style A1101 Standing Seam metal roof system to include all related flashings (trim, box gutter liner and Ice & Water Shield underlayment).

Original roof system shown on the drawings (1 " high corrugated metal roof system installed directly over the metal roof deck)

2025 Sq. Ft. of corrugated metal roofing with trim @ 1.10Sq. Ft	\$ 2,227.50
Includes shipping & fasteners .	S/Tax 133.65
Labor to install: 3 men 2 days @ 48.00 Hourly	\$ 2,304.00
Total cost	\$ 4,665.15

Proposed 24Ga. Pre finished Galv. A1101 style, Englert, Inc.

Hidden fastener Standing seam roof , 2025 Sq.Ft @ 2.20

Sq. Ft , Includes Trim & Fasteners -----	\$ 4,455
	S/ Tax 267.30
Ice & Water Shield Underlayment over entire area @	375.00
Labor: 76 Man Hrs. @ 48.00 -----	\$ 3,648.00
Total Cost	\$ 8,745.30

We are requesting the difference of the two application for the amount of \$ 4,080.15 to furnish and install the Englert, Inc. A1101 Hidden fastener Standing seam roof system in the Pre weathered Galvalume color.

Offered by,

Glenn Griffin
Cell Phone: 859-358-7386

ENGLERT®



Englert's Series 1101 system is available in a wide variety of coatings and colors. See the Englert color card for our full range of standard colors and paint system specifications.

Englert can match the color of virtually any material – including brick, wood and fabric – with short lead times as needed. Custom colors are available in quantities as low as 5,000 lbs. on steel or aluminum.

- Galvalume Plus® – 25-year steel warranty on acrylic coated Galvalume®
- PermaColor 2000 – 30-year steel or aluminum warranty on Kynar 500®/Hylar 5000® coating
- PermaMetallic 2000 – 20-year steel or aluminum warranty on Kynar 500®/Hylar 5000® coating
- Siliconized Modified Polyester – 15-year steel or aluminum coating warranty

- UL-90 rating pending
- ASTM-E-84 Class A fire rating on coating and substrate
- Metro-Dade County rating pending
- ASTM-E-1680-95 air infiltration rating pending
- ASTM-E-1646-95 water penetration rating pending

Distributed by:

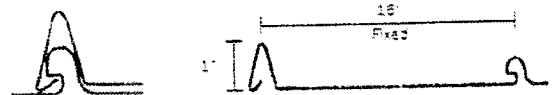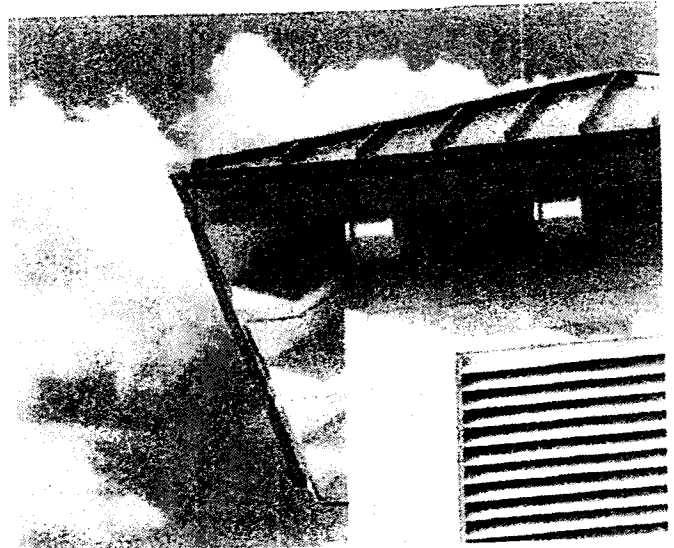

Seam

Panel:
Ribs & Striations Optional



Hylar 5000 is a registered trademark of Alconem, S.A.
Hylar 5000 is a registered trademark of Alconem, USA.
Galvalume and Galvalume Plus are registered trademarks of BEC International, Inc.

Copyright ©2011 Englert, Inc. All rights reserved.

503504

REGARDING DROP-OFF CANOPY - LEXINGTON SR CTR.

LIMITED EXTERIOR BUILDING PRODUCT FINISH/BASE METAL WARRANTY



Revised - 8/1/2011

I. INTRODUCTION

Englert, Inc., Perth Amboy, New Jersey, (hereinafter referred to as "Englert") hereby offers the following paint finish warranties and base metal warranties to only the original and first owner(s) of the project and/or building where Englert's coil and flat stock is used for formed roofing, fascia, mansard, wall panels, siding and soffit applications (hereinafter to be referred to as "Product"). The warranted paint systems will be the PermaColor 2000, PermaMetallic 2000, PermaColor 3500 ULTRA-Cool® low gloss, and PermaMetallic 3500 ULTRA-Cool® low gloss paint colors which is comprised of a full-strength 70% Kynar 500®/Hylar 5000® Fluorocarbon. Aluminum will only be offered as a pre-painted product. Galvalume® will be offered in pre-paint, as a passivated mill finish, or as an acrylic coated mill finish product in both AZ55 or AZ50 coating weights. Englert warrants that its Products, upon delivery, will be free from defects, excluding any freight damage. (The term "the material will be free from defects" does not include waviness present in the flat/blister areas of Englert's product, due to inconsistency in the metal making process and uneven substrates over which the product is applied, which the industry has accepted as being prevalent and normal.) Waviness shall not be a cause for a claim under this or any other warranty.

II. GENERAL INFORMATION

This warranty covers three separate and distinct products as outlined below:

1. Pre-painted Aluminum Warranty

- When Pre-painted Aluminum materials are installed on a property that is located over one-half mile from the seacoast, salt water, or brackish water, Englert will offer a 30-year limited warranty on PermaColor 2000 paint colors, a 35-year limited warranty on PermaColor 3500 ULTRA-Cool® low gloss paint colors, a 30-year limited warranty on PermaMetallic 2000 paint colors, and a 35-year limited warranty on PermaMetallic 3500 ULTRA-Cool® low gloss paint colors.
- When Pre-painted Aluminum materials are installed on a property that is located within one-half mile from the seacoast, salt water, or brackish water, Englert will offer a 25-year limited warranty on PermaColor 2000 paint colors, PermaColor 3500 ULTRA-Cool® low gloss paint colors, PermaMetallic 2000 paint colors, and PermaMetallic 3500 ULTRA-Cool® low gloss paint colors.

Pre-painted Galvalume® Warranty

- When Pre-painted Galvalume® materials are installed on a property that is located over one-half mile from the seacoast, salt water, or brackish water, Englert will offer a 25-year limited warranty on the Galvalume®, a 30-year limited warranty on PermaColor 2000 paint colors, a 30-year limited warranty on PermaColor 3500 ULTRA-Cool® low gloss paint colors, and a 35-year limited warranty on PermaMetallic 3500 ULTRA-Cool® low gloss paint colors.
- When Pre-painted Galvalume® materials are installed on a property that is located within one-half mile from the seacoast, salt water, or brackish water, Englert does not offer any warranty for any period of time on pre-painted Galvalume®.

3. Mill Finish Galvalume® Warranty

- When Mill Finish Galvalume® materials are installed on a property that is located over one-half mile from the seacoast, salt water, or brackish water, Englert will offer a 25-year warranty on an AZ55 coating weight on the base metal and a 20-year warranty on an AZ50 coating weight on the base metal.
- When Mill Finish Galvalume® materials are installed on a property that is located within one-half mile from the seacoast, salt water, or brackish water, Englert does not offer any warranty for any time period on the mill finish Galvalume®.

III. ENGLERT INC.'S 30-YEAR AND 35-YEAR PERMACOLOR 2000 / 3500 AND PERMAMETALLIC 2000 / 3500 PAINT FINISH WARRANTY

This portion of the warranty applies to the paint finish as outlined below. The Galvalume® base metal is covered in Section IV.

The paint finish on Englert's PermaColor 2000 / 3500 and PermaMetallic 2000 / 3500 is comprised of a full-strength 70% Kynar 500®/Hylar 5000® fluorocarbon paint which will not:

- Chip, crack, check, or peel. (These terms shall not mean deviations to the paint finish as a result of exposed raw edges, or as a result of roll-forming, embossing, and end cutting of Product, which may occur in and during proper fabrication of the Product.)
- Chalk in excess of eight (8) numerical ratings, when installed 0 degrees to 88 degrees from vertical, when measured in accordance with the standard test procedures as specified under ASTM D4214-89.
- Fade in excess of five (5) E Units (NBS), when installed 0 degrees to 88 degrees from vertical, measured on exposed painted surfaces which have been cleaned of external deposits, as determined under ASTM D-2244-85, Paragraph 6.3. Color change shall be measured on an exposed, painted surface that has been cleaned or surface soils and chalk, and the corresponding values measured on the original or unexposed, painted surface, equally exposed to the sun and elements.

This paint finish warranty applies only to Englert's pre-painted coils and flat stock in steel or aluminum used for formed roofing, fascia, mansard, wall panels, siding, and soffit applications and only to Product erected within the Continental United States and has been exposed to normal atmospheric conditions. This warranty does not apply to product exposed at any time to corrosive or aggressive atmospheric conditions, including, but not limited to:

- Areas subject to salt-water marine atmospheres or to spraying of either salt or fresh water. (Except pre-painted aluminum.)
- Areas subject to fallout or exposure to corrosive chemicals, fumes, ash, cement dust, animal waste or its decomposition by-products, carbon black, or fallout from copper, lead, salt, nickel or silver mining or refining operations.
- Areas subject to water run-off from lead or copper flashing or piping or areas in contact with lead or copper.
- Conditions/circumstances where corrosive fumes or condensates are generated or released inside the building.

This warranty **DOES NOT APPLY** in the event of:

- Bends less than 4T inside bend diameter for all coil and flat stock thicknesses.
- Roof or sections of the roof flatter than 1/4:12 slope.
- Mechanical, chemical, or other damage sustained during shipment, storage, forming, fabrication, or during or after erection including damage caused by walking on the roof.
- Forming which incorporates severe reverse bending or which subjects the coating to alternate compression and tension.
- Failure to provide free drainage of water, including internal condensation, from overlaps and all other surfaces of the sheets or panels.
- Any form of moisture entrapment resulting from, but not limited to, the improper handling, fabrication and/or installation of the product. **Moisture entrapment due to the improper handling, fabrication, and/or installation of the product may cause product failure.**
- Failure to remove debris from overlaps and all other surface of the sheets or panels.
- Damage caused to the metallic coating by improper forming (including, but not limited to, roll forming, press braking or embossing) or scouring or cleaning procedures.
- Deterioration of the panels caused by contact with green or wet or pressure-treated lumber or wet storage stain caused by water damage or condensation.
- Presence of damp insulation, soil, vegetation, cement, or other corrosive materials in contact with or in close proximity to the sheets or panels.
- Deterioration to the panels caused directly or indirectly by panel contact with fasteners or by overcrushing the fasteners so as to damage the panel. Selection of suitable long-lasting fasteners to be used with aluminum and Galvalume panels rests solely with the Buyer. Fasteners are to be electrically insulated from the panel surface (e.g. with elastomeric grommets) to prevent dissimilar metal contact.
- Failures caused by acts of God, falling objects, external forces, hurricanes, explosions, fires, riots, civil commotions, acts of war, terrorist acts or radiation.
- The installation of any unapproved fixture, attachment, device, equipment, accessory, or appurtenance to, upon, or through the Product, including but not limited to, snow guards, lightning protection, solar panels, or communications devices. Englert reserves the sole and exclusive right to approve the installation of any such fixture, attachment, device, equipment, or accessory. This approval shall be in writing and must be signed by an authorized officer of Englert.
 - Regardless of any installation approval by Englert, any Product failure caused by arising from, or relating to the installation of any such products or devices as listed above voids this warranty.

The limited warranty does not extend to, or cover: (a) any damage to the coating system caused by the installation of the photovoltaic cells laminates; (b) any damage to coating system caused by removal of the photovoltaic cells laminates; (c) any differential fade or chalk caused by removal of, differential shading by or reflection of light by the photovoltaic cells laminates; (d) damage, discoloration, differential fade or chalk due to run off from the photovoltaic cells

laminates as a result of cleaning, rain, etc.; (e) any damage caused by water entrapment by the photovoltaic cells laminates; or (f) any deficiency in the cleaning, photovoltaic cells laminates pretreatment, or failure of the photovoltaic cells laminates for any reason. This limited warranty will only extend to, or cover applications of photovoltaic cells laminates where the photovoltaic cells laminates are applied over profiles where there are no panel ribs or where striations are either absent or are less than or equal to 15 degrees.

On pre-painted aluminum product located less than a half mile from a seacoast, salt water, or brackish water, annual maintenance must be performed by the owner(s) including annual "sweet water" (fresh tap water) rinse in accordance with AAMA 610.1-1979 (copy available upon request). It will be the owner's responsibility to maintain records to demonstrate this maintenance has occurred and such records must be produced to Engert upon request. Failure of the owner to produce the maintenance records upon request will void the warranty and Engert shall have no further obligation under the warranty. The Product must not be cleaned with abrasive or chemical cleaners. The use of any such cleaners will void the warranty and Engert shall have no further obligation under the warranty.

This paint finish warranty is strictly limited to the Product as outlined herein and shall not apply to failures, leaks, or consequential damages caused by application of the Product. This paint finish warranty is offered to the original owner(s) only, who is the registered purchaser of the Product, and is not transferable or assignable. Engert expressly precludes others from claiming, representing, or implying that this paint finish warranty extends to or is available to anyone other than the original and first owner(s). It is the responsibility of the building owner(s) to maintain such identification records for purposes of exercising the rights under this paint finish warranty throughout the duration of the paint finish warranty period.

All claims must be submitted in writing to Engert within the paint finish warranty period and within thirty (30) days after discovery of the claimed defect. Failure to timely submit a claim shall constitute a material breach of the Warranty and Engert will not provide any coverage under this for any claim that is not submitted within the thirty (30) day time period. The claim must describe the defect and refer to the paint finish warranty, date of issuance, and include the name of the contractor and invoice of purchase. Engert will then examine the Product or cause it to be examined. If after inspection by Engert it is determined that the claim is valid and in accordance with the terms of the Warranty, Engert agrees at its option to repair or replace the defective Product.

Engert will assume 100% of the cost of refinishing or replacing Product on a non-prorated basis for 25-years, 30-years, or 35-years (in accordance with the applied warranty as outlined in Section I) from the date of installation. The basis for computing cost of refinishing or replacing Product shall be at the current market price. Engert will have sole discretion as to whether the Product is to be refinished, or replaced. If Engert determines that refinishing is the appropriate measure to be taken, then the building owner(s) shall extend a license to Engert or to any of its authorized representatives or contractors to proceed with uninterrupted work for such refinishing. The building owner(s) shall indemnify and hold Engert or any of its agents, authorized representatives, or contractors, harmless from any damages or claims arising out of or connected with such refinishing, provided that such indemnification shall not extend to acts of negligence by Engert, its agents, employees, authorized representatives or contractors.

In the event replacement of Product is deemed necessary by Engert, it shall mean and is limited to Engert furnishing replacement Product only, F.O.B. Perth Amboy, New Jersey. The term "replacement" does not include labor costs of Product removal, fabrication, or installation. The refinished or replaced product shall be warranted for the unexpired term of the original warranty. This paint finish warranty does not confer upon the owner(s) the right to refinish, restore, repair, or replace Product without a written authorization executed by a duly authorized officer of Engert. Any restoration, refinishing, repairing, or replacement of Product not authorized in writing by a duly authorized officer of Engert shall result in this warranty becoming null and void.

IV. ENGERT, INC. S. LIMITED 20 or 25-YEAR GALVALUME® BASE METAL WARRANTY

This portion of the warranty applies to the base metal of Galvalume® as outlined below. The paint finish is covered in Section III.

Engert offers the following base metal warranty on Galvalume® (AZ50 or AZ55) to the original and first owner(s). Engert warrants that the base metal of Galvalume® will not rupture, fail structurally, or perforate due to exposure to normal atmospheric conditions, if erected within the Continental United States. Visual or cosmetic variations caused by weathering of mill finish Product or variations in spangle are specifically excluded from this base metal warranty. The Product shall be free from material defects, excluding any freight damage. This warranty shall commence from the date of the completion of the installation of all of the Product at the project. The warranty shall apply for the following time periods:

- A. 25-years on pre-painted Galvalume® AZ50 or AZ55 coating weight or Galvalume Mill Finish passivated AZ55 or Galvalume Mill Finish Acrylic Coated AZ55 coating weight, excluding product that is installed less than half a mile from the seacoast, salt water or brackish water. The warranty does not apply for product installed less than a half mile from the seacoast, salt water, or brackish water.
- B. 20-years on Galvalume Mill Finish passivated AZ50 or Galvalume Mill Finish Acrylic Coated AZ50 coating weight, excluding product that is installed less than half a mile from the seacoast, salt water or brackish water. The warranty does not apply for product installed less than a half mile from the seacoast, salt water or brackish water.

This warranty **DOES NOT APPLY** to coil and flat stock exposed at any time to corrosive or aggressive atmospheric conditions, including, **BUT NOT LIMITED TO:**

1. Areas subject to salt-water manne atmospheres or to spraying of either salt or fresh water.
2. Areas subject to fallout or exposure to corrosive chemicals, fumes, ash, cement dust, animal waste or its decomposition by-products, carbon black, or fallout from copper, lead, salt, nickel or silver mining or refining operations.
3. Areas subject to water run-off from lead or copper flashings or piping or areas in contact with lead or copper.
4. Conditions/circumstances where corrosive fumes or condensates are generated or released inside the building.

This warranty **DOES NOT APPLY** in the event of:

1. Bends less than 4T inside bend diameter for all coil and flat stock thicknesses.
2. Roof or sections of the roof flatter than 1/4:12 slope.
3. Mechanical, chemical, or other damage sustained during shipment, storage, forming, fabrication, or during or after erection including damage caused by walking on the roof.
4. Forming which incorporates severe reverse bending or which subjects the coating to alternate compression and tension.
5. Failure to provide free drainage of water, including internal condensation, from overlaps and all other surfaces of the sheets or panels.
6. Any form of moisture entrapment resulting from, but not limited to, the improper handling, fabrication and/or installation of the product. **Moisture entrapment due to the improper handling, fabrication, and/or installation of the product may cause product failure**
7. Failure to remove debris from overlaps and all other surface of the sheets or panels.
8. Damage caused to the metallic coating by improper forming (including but not limited to, roll forming, press braking or embossing) or scouring or cleaning procedures.
9. Deterioration of the panels caused by contact with green or wet or pressure-treated lumber, or wet storage stain caused by water damage or condensation.
10. Presence of damp insulation, soil, vegetation, cement, or other corrosive materials in contact with or in close proximity to the sheets or panels.
11. Deterioration to the panels caused directly or indirectly by panel contact with fasteners or by overdriving the fasteners so as to damage the panel. Selection of suitable long-lasting fasteners to be used with Galvalume panels rests solely with the Buyer. Fasteners are to be electrically insulated from the panel surface (e.g., with elastomeric grommets) to prevent dissimilar metal contact.
12. Failures caused by acts of God, falling objects, external forces, hurricanes, explosions, fires, riots, civil commotions, acts of war, terrorist acts or radiation.
13. The installation of any unapproved fixture, attachment, device, equipment, accessory, or appurtenance to, upon, or through the Product, including but not limited to, snow guards, lightning protection, solar panels, or communications devices. Engert reserves the sole and exclusive right to approve the installation of any such fixture, attachment, device, equipment, or accessory. This approval shall be in writing and must be signed by an authorized officer of Engert.
 - a. Regardless of any installation approval by Engert, any Product failure caused by, arising from, or relating to the installation of any such products or devices as listed above voids this warranty.

The limited warranty does not extend to, or cover: (a) any damage to the coating system caused by the installation of the photovoltaic cells laminates; (b) any damage to coating system caused by removal of the photovoltaic cells laminates; (c) any differential fade or chalk caused by removal of, differential shielding by or reflection of light by the photovoltaic cells laminates; (d) damage, discoloration, differential fade or chalk due to run off from the photovoltaic cells laminates as a result of cleaning, rain, etc.; (e) any damage caused by water entrapment by the photovoltaic cells laminates; or (f) any deficiency in the cleaning, photovoltaic cells laminates pretreatment, or failure of the photovoltaic cells laminates for any reason. This limited warranty will only extend to, or cover applications of photovoltaic cells laminates where the photovoltaic cells laminates are applied over profiles where there are no panel ribs or where striations are either absent or are less than or equal to 15 degrees.

This limited base metal warranty applies only to Product used for formed roofing, fascia, mansard, wall panels, siding, and soffit applications and only to Product erected within the Continental United States which have been exposed to normal atmospheric conditions. It does not apply to Product that has been exposed to corrosive or aggressive atmospheric conditions, as defined and described above.

This base metal warranty is strictly limited to the Product as identified above and shall not apply to failures, leaks, or consequential damages caused by application of the Product. This base metal warranty is offered to the original owner(s) only, who is the registered purchaser of the Product, and is nontransferable or assignable. Englert expressly precludes others from claiming, representing or implying that this warranty extends to or is available to anyone other than the original and first owner(s). It is the responsibility of the owner(s) to maintain such identification records for purposes of exercising the rights under this base metal warranty throughout the duration of the base metal warranty period.

All claims must be submitted in writing to Englert within the base metal warranty period and within thirty (30) days after discovery of the claimed defect. Failure to timely submit a claim shall constitute a material breach of the Warranty and Englert will not provide any coverage under this for any claim that is not submitted within the thirty (30) day time period. The claim must describe the defect and refer to this base metal warranty number and the date of issuance, and to include the name of the contractor and invoice of the purchase. Englert will then examine the Product or cause it to be examined. If, after inspection, it is determined by Englert that the claim is valid in accordance with the terms of the base metal Warranty, Englert agrees, at its option, to repair or replace the defective Product. Englert will assume 100% of the cost of repairing or replacing Product for 25-year metal limited warranty for prepainted Galvalume AZ55 and AZ50 with a 30-year limited warranty on the PermaColor 2000 paint colors, a 35-year limited warranty on PermaColor 3500 ULTRA-Cool® low gloss paint colors, a 30-year limited warranty on PermaMetallic 2000 paint colors, and a 35-year limited warranty on PermaMetallic 3500 ULTRA-Cool® low gloss paint colors.

A limited base metal warranty of 25-years is given for Mill Finish Galvalume AZ55 and 20-years for Mill Finish Galvalume AZ50. This is outlined in Section IV, A and B, above. The basis of computing cost of repairing or replacing Product shall be the current market price. Englert has sole discretion as to whether the Product shall be the current market price. Englert has sole discretion as to whether the Product is to be repaired or replaced. If Englert determines that repairing is the most appropriate measure to be taken, the owner(s) shall extend a license to Englert or to any of its authorized representatives or contractors to proceed with uninterrupted work for such repairing of Product. The owner(s) shall indemnify and hold Englert or any of its agents, authorized representatives, or contractors, harmless from any damages or claims arising out of or connected with such repair, provided however, that such indemnification shall not extend to acts of negligence by Englert, its agents, employees authorized representatives or contractors.

Repaired or replaced Product shall be warranted for the unexpired term of the original base metal warranty. The term "replacement" shall mean and is limited to Englert furnishing replacement Product only F.O.B., Perth Amboy, New Jersey. The term "replacement" does not include labor costs of Product removal, fabrication, or installation. This base metal warranty does not confer upon the owner(s) the right to refinish, restore, repair, or replace product without a written authorization executed by a duly authorized officer of Englert. Any restoration, refinishing, repairing, or replacement of Product not authorized in writing by a duly authorized officer of Englert shall result in this warranty becoming null and void.

Inconsistencies, such as waviness or oil canning, of the flat/planner surfaces of Englert's Product are not a defect and are expressly excluded from this base metal warranty as this is considered an inherent characteristic of the Product when roll-formed. On Mill Finish Galvalume, both passivated and acrylic coated, uniform visual appearance is not guaranteed. If uniform visual appearance is necessary or desired then a prepainted product should be purchased.

V. General Terms of All Warranties Contained Within This Certificate

- A. **DISCLAIMER OF ALL OTHER WARRANTIES: ENGLERT'S WARRANTIES PROVIDED HEREIN ARE IN LIEU OF ALL OTHER WARRANTIES. ENGLERT PROVIDES NO OTHER WARRANTIES BEYOND THE DESCRIPTION OF THE WARRANTIES PROVIDED HEREIN. ALL IMPLIED WARRANTIES, INCLUDING WITHOUT LIMITATION, ANY IMPLIED WARRANTIES OF MERCHANTABILITY OR IMPLIED WARRANTIES OF FITNESS OF USE FOR A PARTICULAR PURPOSE, ARE HEREBY DISCLAIMED.**
- B. The purchased product warranties contained in this certificate are not valid unless issued by Englert, duly signed by an authorized officer of Englert for the Product on a specific project, identifying its name and location and proof of purchase of the Product from Englert. The warranty certificate must be completed and submitted to Englert. The provisions hereof shall constitute the owner's exclusive remedy for breach of warranty, given under this certificate. Englert shall not be liable to the owner(s) for incidental, special or consequential damages for breach of any written or implied warranty on the Product or its application and under no circumstances shall Englert be responsible for any consequential damages or loss to the building, its contents or other material.
- C. Some states do not allow the exclusion or limitation of incidental or consequential damages or the disclaimer of implied warranties, so the above limitations or exclusions may not apply to you. This warranty gives you specific legal rights and you may also have other rights, which vary from state to state. In the event that any provisions of this Warranty are found to be invalid or unenforceable by a court of competent jurisdiction, all other provisions shall remain in full force and effect.
- D. This certificate covers any and all agreements under this Warranty, either expressed or implied, and shall not be modified or extended, except in writing by an authorized officer of Englert.
- E. Failure to apply for any of the warranties herein within thirty (30) days of substantial completion of the component of the building of which the Product is a part shall result in all warranty/warranties becoming null and void.
- F. The parties agree that the warranties in this certificate shall be governed by, construed, and enforced in accordance with the laws of the State of New Jersey. Legal action to construe or enforce any of the warranties in this certificate shall be brought in a Court of competent jurisdiction in Perth Amboy, NJ, USA. The owner(s) expressly agree to submit to the jurisdiction and laws of the courts as set forth above.
- G. No waiver of any provision or condition of this Warranty by Englert, through the course of performance, action, or otherwise, shall be construed by the owner(s) to be a waiver of any other provision or condition of the Warranty.
- H. In the event of any litigation or alternative dispute resolution proceeding arising out of, under, related to, or in connection with this Warranty, the prevailing party shall be entitled to recover all of its reasonable attorney's fees and costs from the non-prevailing party, including but not limited to, pre-trial, trial and appellate levels.



No. _____	Architect _____
Customer Name: _____	General Contractor: _____
Customer Address: _____	Project Name: _____
City/State/Zip Code: _____	Project Location: _____
Telephone No.: _____	Project Completion Date: _____
Order Date: _____	Panel Profile: _____
Invoice Number(s): _____	Project Size in Sq.Ft. _____
Material Lot Numbers: _____	Roof/Panels: _____
	Components: _____
Color: _____	Within 1/2 mile from seacoast, salt water, brackish water _____
	End Use - SIC Code (church, school, etc.) _____
Building Owner(s): _____	New Roofing/Panaling _____ Re-Roof _____
Owner Location: _____	Contracting Method: _____
	Photos Required: _____

By _____ Title _____ on this _____



Confirm 5 Year NDL Material and Workmanship Warranty Included

GALVALUME® 20-YEAR LIMITED WARRANTY

Englert Inc. Profiles, LP (hereinafter referred to as "Manufacturer") warrants to the buyer that Manufacturer's hot dipped aluminum-zinc alloy coated GALVALUME® sheet steel sold for use as painted or unpainted building cladding, if erected within the United States, will not rupture, fail structurally, or perforate within a period of 20 years from the date of shipment from the Manufacturer due to exposure to normal atmospheric conditions.

This warranty **DOES NOT APPLY** to sheets exposed at any time to corrosive or aggressive environmental conditions, including but not limited to:

1. Areas subject to salt water marine atmospheres or constant spraying of either salt or fresh water.
2. Areas subject to fallout or exposure to corrosive chemicals, fumes, ash, cement dust, animal waste, or its decomposition by-products, carbon black, or fallout from copper, lead, nickel or silver mining or refining operations.
3. Areas subject to water run-off from lead or copper flashings or areas where the Galvalume sheet is in contact with lead or copper.
4. Conditions/circumstances where corrosive fumes or condensates are generated or released inside the building.

This warranty **DOES NOT APPLY** in the event of:

- A. Degree of bend less than 2T (inside diameter) for sheet thickness up to 0.030", and less than 4T for sheet thickness 0.031" and thicker.
- B. Slopes of the roof or sections of the roof flatter than X :12.
- C. Mechanical, chemical or other damage sustained during shipment, storage, forming, fabrication, or erection.
- D. Forming which incorporates severe reverse bending or which subjects the metallic coating to alternate compression and tension.
- E. Failure to provide free drainage of water, including internal condensation, from overlaps and all other surfaces of sheets or panels.
- F. Failure to remove debris including but not limited to dirt, leaves, and rubbish from overlaps and all other surfaces of the sheets or panels.
- G. Damage caused to the metallic coating by improper forming, scouring or cleaning procedures.
- H. Deterioration of the panels caused by contact with green, wet or pressure treated lumber, uncured concrete or wet storage stain caused by water or condensation.
- I. Presence of damp insulation, soil, vegetation, or other corrosive materials in contact with or in close proximity to the panel.
- J. Deterioration of the panels caused directly or indirectly by panel contact with fasteners. Selection of suitable long-lasting fasteners to be used with GALVALUME® cladding rests solely with the Buyer. Fasteners are to be insulated from panel surface (elastomeric grommets) to prevent dissimilar metal contact.
- K. Damage resulting from cascading water.
- L. Damage resulting from contact with or water runoff from, lead, copper, graphite or any other dissimilar metal or material.
- M. Failure caused by acts of God, falling objects, external forces, explosions, fires, riots, civil commotions, acts of war or radiation.
- N. Failure due to improper storage or handling.
- O. Failure due to edge corrosion or misapplication of Manufacturer's material.

This warranty shall be subject to the stipulations, limitations, and conditions hereinafter set forth:

1. Manufacturer's liability for breach of this warranty shall be limited exclusively to the cost of either repairing nonconforming panels, or at Manufacturer's sole option replacing nonconforming panels.
2. Manufacturer shall not in any event be liable for the cost of labor expended by others on any nonconforming sheet or for any special, indirect or consequential damages to anyone by reason of the fact that such panels are nonconforming.
3. This warranty also applies to the material repaired or used to replace the nonconforming material, but only for the unexpired portion of the warranty period applicable to the original material.
4. This warranty shall not extend to or cover pre-installation or post-installation damages resulting from shipping or improper handling, storage and/or installation.
5. This use of unapproved seaming equipment or other forming tools may result in this and all other warranties being void.
6. Claims must be reported in writing to Manufacturer and be either hand delivered or sent by registered or certified mail to PO Box 730, Waller, TX 77484 during the warranty period and not more than thirty (30) days after detection of any apparent defects and Manufacturer shall be given a reasonable opportunity to inspect the panels claimed to be nonconforming. Adequate identification of the material involved in the claim, including date of installation, Manufacturer's order number, and invoice number, must be established by Buyer.
7. Buyer shall exercise diligence in his inspection of sheets as received from Manufacturer so as to mitigate the expense of repair or replacement.
8. Manufacturer extends this warranty solely to the Buyer. This warranty is non-transferable and non-assignable.
9. Manufacturer reserves the right to terminate this warranty at any time (except as to orders already accepted).
10. Manufacturer shall have no obligations under this warranty unless and until it receives payment in full for materials furnished.
11. The supplier of the GALVALUME® substrate has made certain warranties to Manufacturer which are same (or substantially similar) as the warranties made by Manufacturer under this limited warranty. This limited warranty shall be of no further force or effect if such supplier, or its successors or assigns, can no longer perform its obligations under the GALVALUME® warranties made to Manufacturer.
12. Notwithstanding the foregoing, the warranty coverage provide above by the Manufacturer shall be expressly limited to and shall include only such warranty coverage on coatings applied to Manufacturer's cladding materials by the original supplier(s) thereof. Any and all such warranty coverage available from Manufacturer shall apply only to the same extent that such warranty coverage is available from the original supplier thereof. To the extent that warranty coverage from such supplier(s) is unavailable for any reason whatsoever, Manufacturer shall not have any further liability to purchaser or any other party.
13. **UNDER NO CIRCUMSTANCES SHALL MANUFACTURER BE LIABLE IN ANY WAY TO THE BUYER OR ANY OTHER PARTY FOR DELAYS, FAILURE IN PERFORMANCE, OR LOSS OR DAMAGE DUE TO FORCE MAJURE CONDITIONS INCLUDING WITHOUT LIMITATION: FIRE, LIGHTENING STRIKE, EMBARGO, EXPLOSION, POWER SURGE OR FAILURE, ACTS OF GOD, WAR, LABOR OR UNEMPLOYMENT DISPUTES, CIVIL DISTURBANCES, ACTS OF CIVIL OR MILITARY AUTHORITY, INABILITY TO SECURE MATERIALS, FUEL, PRODUCTS OR TRANSPORTATION FACILITIES, ACTS OR OMISSION OF SUPPLIERS, OR ANY OTHER CAUSES BEYOND ITS REASONABLE CONTROL, WHETHER OR NOT SIMILAR TO THE FOREGOING.**

DISCLAIMER - THERE ARE NO OTHER GUARANTEES OR WARRANTIES, EXPRESSED OR IMPLIED, WHICH EXTEND BEYOND THE DESCRIPTION AS STATED HEREIN, INCLUDING ANY WARRANTIES OF MERCHANTABILITY OR FITNESS OF PURPOSE. ENGLERT INC. PROFILES SHALL NOT BE RESPONSIBLE FOR ANY INDIRECT OR CONSEQUENTIAL DAMAGES (SUCH AS DAMAGES TO THE CONTENTS OR FURNISHINGS OF ANY BUILDING) OR ANY LOSS OF ANY KIND WHATSOEVER.
GALVALUME® is a registered trademark of BIEC International, Inc.

Project Name: _____ Ship Date: _____
Project Address: _____ Representative: _____
Project Customer: _____

Englert, Inc.

1200 Amboy Ave., Perth Amboy, NJ 08861 · Tel: 732-826-8614 · Fax: 732-826-8865



design & construction

RFI-142 Canopy Roofing

Request # _____ Request Date: 12/08/2015

Project # 99-2014 Project Name: LFUCG-Senior Center

To: Harding Dowell Project Location: 195 Life Lane

Reason for Request:	Probable Effect:	Action Requested:
<input type="checkbox"/> Insufficient Information	<input type="checkbox"/> Increase Cost	<input type="checkbox"/> Clarification
<input type="checkbox"/> Engineering Conflict	<input type="checkbox"/> Decrease Cost	<input type="checkbox"/> Direction
<input type="checkbox"/> Alternate Proposal	<input type="checkbox"/> No Cost Change	<input type="checkbox"/> Approval
	<input type="checkbox"/> Increase Time	
	<input type="checkbox"/> Decrease Time	
	<input type="checkbox"/> No Time Impact	

Reference: Drawing No. A-4.30 Detail No. _____ Specification _____

Harding,

Please see attached from Nu-Way with their concerns on the canopy and let me know if you want to issue a PR for this item.

Thanks,

Design Team Response:

Proceed with Recommendation Proceed with the Following Instructions:

Nu-Way Roofing Inc.

P.O.BOX 427, Richmond, Ky. 40476
Ph# 859-623-3500/Fax# 859-623-3551
Cell# 859-358-7386
Email glenn.nuwayroofing@gmail.com

DATE: December 8, 2015

RFI

To: Travis Harris
Marrillia Design and Construction
Site Manager
Ph: 200.9732

RE: Lexington Senior Center – Main Canopy Area


Nu-Way Roofing, Inc. will furnish all labor and material to install an S-2500 series roofing panel from Englert Metal, Inc. on this canopy to include ice and water shield over the deck. We will install the metal for the drawn gutter and all accessories included. The cost for completing this is an extra _____ \$ 4, 195.00.

See accompanying drawing which shows the changes to the main canopy roof that makes this a better system for everyone concerned. There is no way to extend the metal corrugated panel and seal to the bottom of the panel to the gutter due to the corrugation of the panel. Also without ice and water shield the roof panel would condensate on the underside causing moisture to set in this system that would cause problems later on down the road. By adding the ice and water shield we would eliminate the condensation problems. The ice and water shield will be installed over the top edge of the gutter flanges sealing the flanges so that water can not get underneath the flanges. We will install (2) runs of tape caulk between the bottom of the roof panel and over the ice and water to seal against any water getting in this area.

Offered By,




Glenn Griffin
Nu-Way Roofing, Inc.
Ph: 859.358.7386

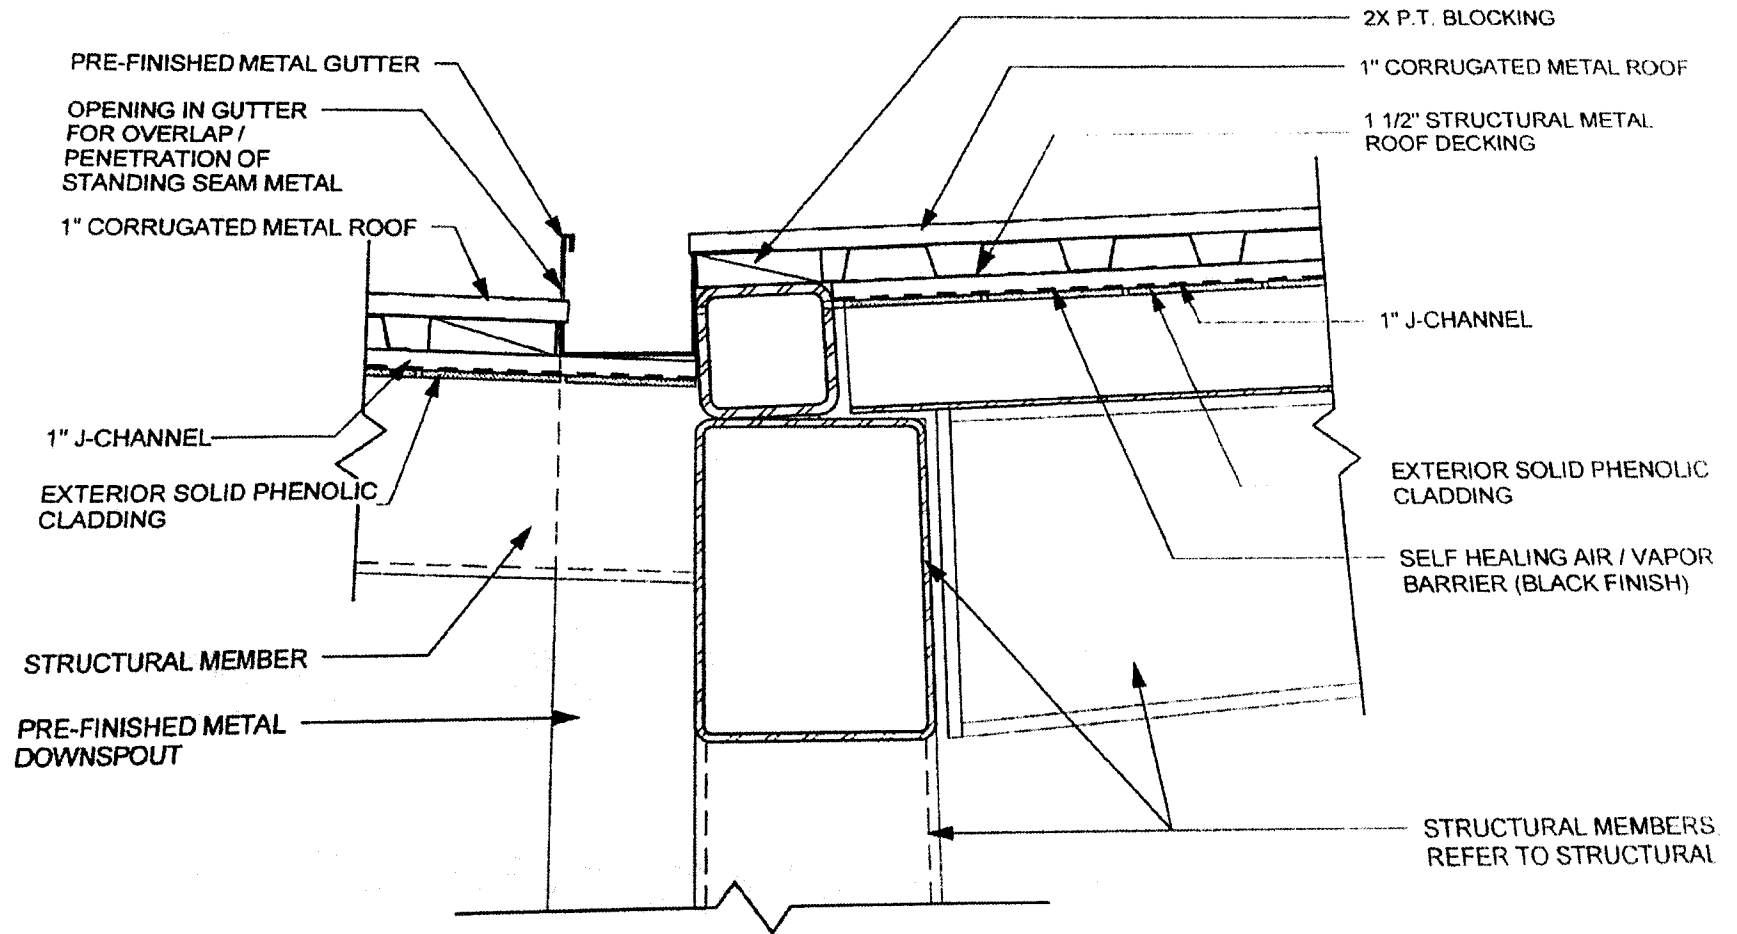

C3 CANOPY DETAIL
 A4.30 SCALE: 1 1/2" = 1'-0"

13

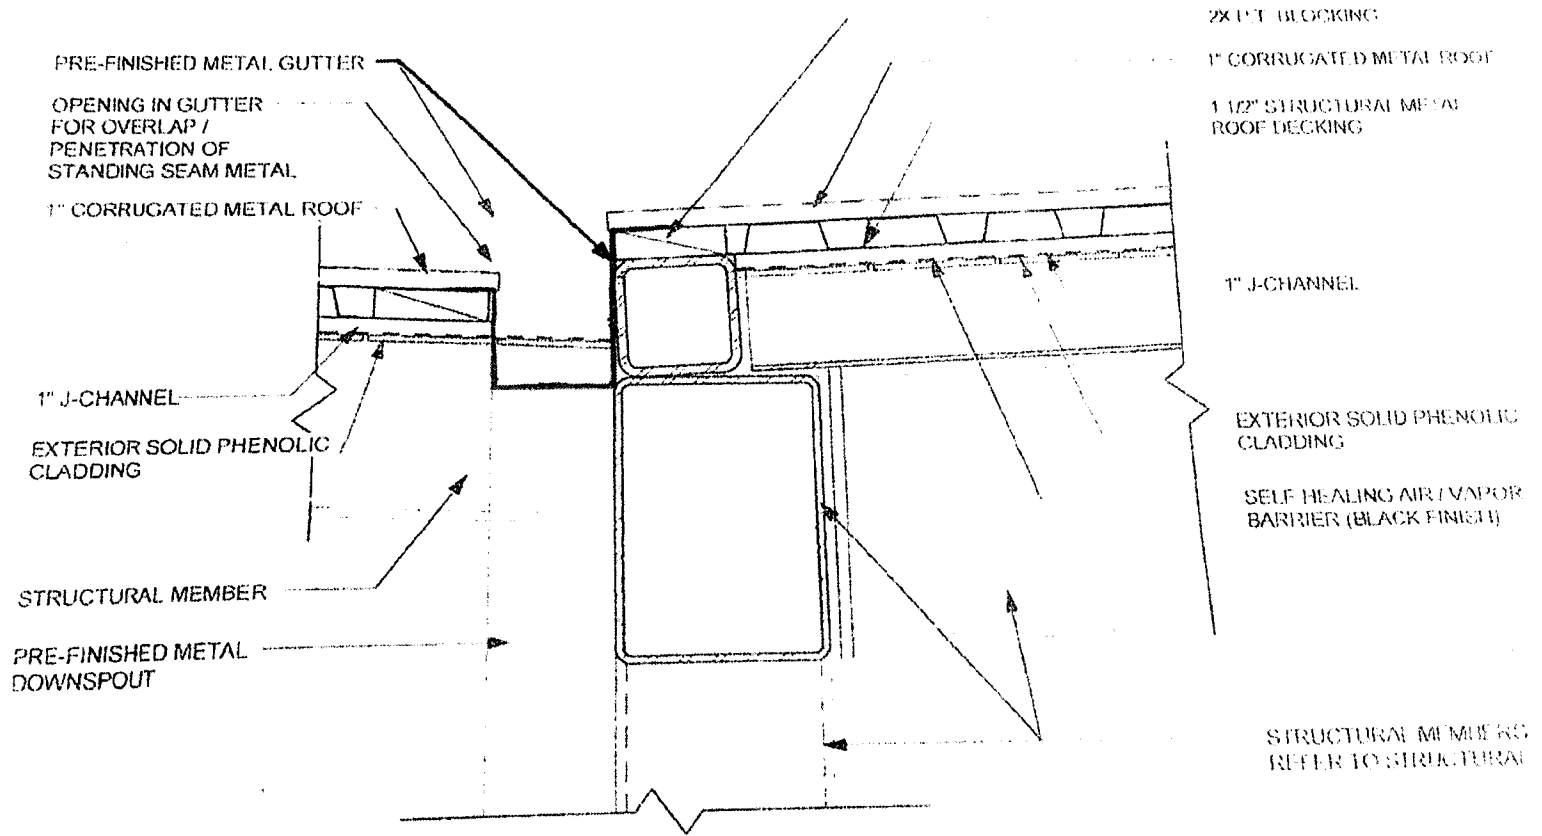

C3
A4.30

CANOPY DETAIL

SCALE 1 1/2" = 1'-0"



Alternates
 LFUGG Replacement Senior Citizen Center
 Lexington, KY

2/9/2016
 10:57 PM

Pending Owner Approval

PR-66 Provide Circuitry to the New Fireplace per Proposal Request No. 58


Provide Circuitry to the New Fireplace per Proposal Request No. 58

- Provide Circuitry to the New Fireplace per Proposal Request No. 58 - Advanced Electrical Systems
- Remove and Replace Existing Drywall as Required to Complete the Electrical Rough-in - Bennett's

Quantity	Units	Hr.	Rate	Labor	UP	Materials	Subcontractor	Total
	1	ls			2,027.81		2,028	
	1	ls			208.00		200	
				0		0	2,228	2,228

Cost of In-Place Construction (Labor, Materials and Equipment) =	2,228
Marrillia Design and Construction Overhead Percentage =	10.0%
Overhead - Marrillia Design and Construction =	223
Marrillia Design and Construction Profit Percentage =	5.0%
Profit - Marrillia Design and Construction =	111
General Liability Insurance (Construction) =	4
Builder's Risk Insurance =	4
Performance and Payment Bond (Rate of \$9.40 per \$1000 of Cost for \$0 - \$2,500,000) =	N/A
Performance and Payment Bond (Rate of \$8.15 per \$1000 of Cost for \$2,500,000 - \$5,000,000) =	N/A
Performance and Payment Bond (Rate of \$7.20 per \$1000 of Cost for \$5,000,000 and up) =	18
KY Surcharge on Project Bonds (1.8% of Bond Cost) =	0
Local Municipality Tax on Project Bonds (5% of Bond Cost) =	1
Total Construction Cost =	2,589

Per EOP this will be
PR-058 Fireplace Power.
Have not received
formal PR from EOP.

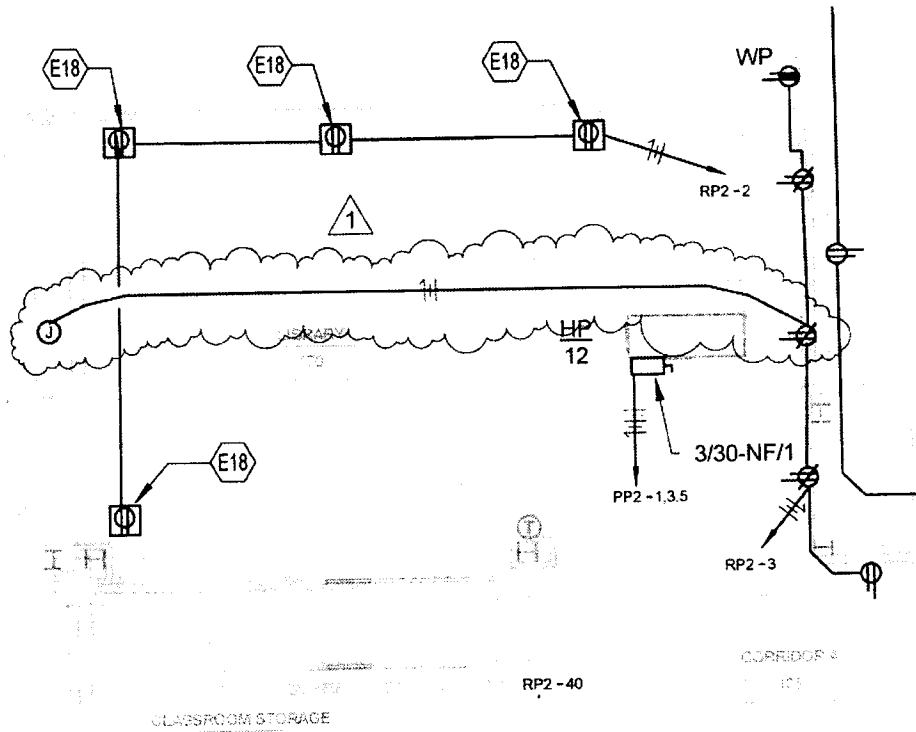

NOTE: COORDINATE FIREPLACE JUNCTION BOX CONNECTION WITH FIREPLACE INSTALLER. PROVIDE FLEX-WHIP CONNECTION FROM JUNCTION BOX TO FIRE PLACE. REFER TO MANUFACTURER INSTALLATION INSTRUCTION DIAGRAM FOR ADDITIONAL INFORMATION. TIE INTO RECEPTACLE CIRCUIT AS SHOWN, MC CABLE SHALL BE ALLOWED FOR THIS CONNECTION. ALSO NOTE THAT THERE IS NOT A WALL SWITCH TO CONTROL THE UNIT IT WILL BE BY REMOTE CONTROL ONLY.



Lexington Senior Center

195 LIFE LANE
LEXINGTON, KY 40502

FIRE PLACE CIRCUIT

Proj. No.	20133	Date	08/31/2015
Drawn by	GMB	Checked by	BWR
No.	REVISION	DATE	
	1 FIRE PLACE POWER	2/8/2016	

SKE-14

1/8" = 1'-0"



ADVANCED ELECTRICAL SYSTEMS, INC.
 (502) 962-1102 Fax (502) 962-8836 www.aeslou.com

POWERING THE FUTURE!

PO Box 36503 Louisville, KY 40233-6503
 3312 Gilmore Industrial Bldg., Louisville, KY 40202

Change Order Summary

Time & Material Summary:
 Lump Sum: X

Description of work:

Add power, switch, and connection to fireplace.

Activity Description	Material	Labor
See attached.	\$ 156.85	\$ 861.35
	\$ -	\$ -
	\$ -	\$ -
Subtotal Material & Labor	\$ 156.85	\$ 861.35

DEDUCT	Material	Labor
See attached		\$0.00
Subtotal Deduct	\$0.00	\$0.00

Labor Rate Calculations				
Classification	HOURS	RATE	LABOR COST	
AGF ST	0	\$ 69.00	\$0.00	
Gen. F-man ST	0	\$ 65.80	\$0.00	
Foreman ST	7	\$ 63.80	\$446.60	
Journeyman ST	7	\$ 59.25	\$414.75	
Apprentice ST	0	\$ 43.80	\$0.00	
AGF TH	0	\$ 94.00	\$0.00	
Gen. F-man TH	0	\$ 90.25	\$0.00	
Foreman TH	0	\$ 87.50	\$0.00	
Journeyman TH	0	\$ 80.75	\$0.00	
Apprentice TH	0	\$ 62.50	\$0.00	
AGF DT	0	\$ 119.75	\$0.00	
Gen. F-man DT	0	\$ 115.75	\$0.00	
Foreman DT	0	\$ 111.25	\$0.00	
Journeyman DT	0	\$ 102.50	\$0.00	
Apprentice DT	0	\$ 77.75	\$0.00	
Safety	0	\$ 85.00	\$0.00	
Other	0		\$0.00	
Subtotal Labor	14		\$861.35	

Subcontractors	
DJE	\$ 500.00
Lift Rental	\$ 500.00
	\$ -
Subtotal Subcontractors	\$ 1,000.00

Equipment Rental (including tax)	
	\$ -
Subtotal Equipment Rental	\$ -

CUSTOMER ACCEPTANCE & AUTHORIZATION TO PROCEED WITH CHANGE ORDER:

SIGNATURE _____ TITLE _____ DATE _____
 PRINTED NAME _____ CONTRACT / PO NUMBER _____

AES Change Order No.	19
Contractor:	Advanced Electrical Systems, Inc.
Date:	February 8, 2016
Revision:	
AES Job No.	12200
Cust. Contract No.	
Cust. RFP No.:	3
Additional Days:	
SWO #:	
Clarification:	Price Valid for 30 Days

BID SUMMARY

Material Cost		\$ 156.85
Material Mark-up	0.0%	\$ -
Subtotal		\$ 156.85
Tax	6%	\$ 9.41
Total Material Costs		\$ 166.26

Sub Contractor Costs		\$ 1,000.00
Sub Contractor Mark-up	0.0%	\$ -
Total Sub Contractor Cost		\$ 1,000.00

Equipment Rental		\$ -
Equipment Rental Mark-up	0%	\$ -
Total Equipment Cost		\$ -

Labor Cost		\$ 861.35
Markup on Labor		\$ -
Total Labor Cost		\$ 861.35

Subtotal Add Cost		\$ 2,027.61
No Bond		\$ -
Total CO Add Cost		\$ 2,027.61

Material Deduct		\$ -
Tax on Deduct Material	0.0%	\$ -
Labor Deduct		\$ -
Subcontractor Deduct		\$ -
Equipment Rental Deduct		\$ -
Deduct Subtotal		\$ -
No Bond		\$ -
Total CO Deduct Cost		\$ -

Change Order Total: \$ 2,027.61

* Price does not include delays, disruptions and inefficiencies experienced by the contractor to ease or associated with this particular change in scope of work and is subject to change

212	#12 THHN Copper Stranded	\$112.72	M	1000	\$23.90	7.08	M	1000	1.5
50	3/4" EMT Conduit	\$44.15	C	0100	\$22.07	8.26	C	0100	4.13
2	3/4" EMT/CMPI Connector	\$51.00	C	0100	\$1.02	0.17	E	0001	0.33
5	3/4" EMT/CMP Coupling	\$50.28	C	0100	\$2.51	0.18	E	0001	0.89
3	1/2" Flex Steel	\$44.51	C	0100	\$1.34	4.13	C	0100	0.12
1	1/2" Tite Bite Ins Str Conn	\$318.36	C	0100	\$3.18	10.62	C	0100	0.11
1	1/2" Tite Bite 90 Ins Conn	\$486.85	C	0100	\$4.87	11.8	C	0100	0.12
3	4" Sq 1-1/2"d Comb / KO	\$156.00	C	0100	\$4.68	0.35	E	0001	1.06
3	4" Sq Blank Cover	\$165.18	C	0100	\$4.96	9.44	C	0100	0.28
1	Conn U-Heater 120v (Labor)	\$0.00	X	0000	\$0.00	2	E	0001	2
4	3M RED Boxed	\$19.44	C	0100	\$0.78	0	C	0100	0
7	3/4" EMT Generic/Supp	\$145.74	C	0100	\$10.20	5.9	C	0100	0.41
3	Outlet Box Gen /Supp	\$0.78	E	0001	\$2.34	0.12	E	0001	0.35
1	Material Delivery Charge	\$75.00	E	0001	\$75.00	2	E	0001	2
					\$156.85				13.3

Travis Harris

From: Reggie <reggiebc@duo-county.com>
Sent: Tuesday, February 09, 2016 9:13 AM
To: Travis Harris
Subject: RE: URGENT-Transmittal_ProposalRequest - PR-057 (Sent)-EOP-Revised.pdf

For Bennetts to remove 3 sheets of drywall and reinstall cost will be.

\$200.00

From: Travis Harris [mailto:tharris@marrillia.com]
Sent: Monday, February 08, 2016 4:14 PM
To: 'Josh Strange'
Cc: Josh Marrillia; Jim Martin; Reggie Roy (reggiebc@duo-county.com); Leadmanbc1@icloud.com; Brian Gravitt
Subject: URGENT-Transmittal_ProposalRequest - PR-057 (Sent)-EOP-Revised.pdf

Gents,

Please see the attached PR-057 for move several outlets / strobes in the building. Reggie can you give me a cost per instance of what it will take for Bennett's to remove 3 panels and replace to move the outlets? Please confirm this pricing asap as we are hanging sheet rock right now.

Thanks,

[Submit Spam](#)



architecture | interiors

Proposal Request Transmittal

EOP Architects | 201 W Short St Suite 700 Lexington KY 40507 United States

PROJECT	LFUCG Senior Citizens' Center 201333	DATE SENT	2/9/2016
SUBJECT	Power for Fireplace	PROPOSAL REQUEST ID	PR-058
TYPE	Proposal Request	TRANSMITTAL ID	00853
PURPOSE	For Review and Response	VIA	Info Exchange

FROM

NAME	COMPANY	EMAIL	PHONE
Harding Dowell	EOP Architects	hdowell@eopa.com	(859) 231-7538

TO

NAME	COMPANY	EMAIL	PHONE
Travis Harris	Marrillia Design and Construction	tharris@marrillia.com	

REMARKS:

Created by: Harding Dowell
Description:

Please provide pricing for addition of electrical infrastructure as indicated in the attached sketch SKE-14. Please do not further enclose this area until work is completed.

Thanks,
Harding

Proposal Request Transmittal


DATE: 2/9/2016
ID: 00853

DESCRIPTION OF CONTENTS

QTY	DATED	TITLE	NUMBER	SCALE	SIZE	NOTES
1	2/9/2016	160209_PR-058_SKE14.pdf				

COPIES:

Brian Gravitt	(Marrillia Design and Construction)
Josh Marrillia	(Marrillia Design and Construction)
Jim Martin	(Marrillia Design and Construction)
Rob Price	(Marrillia Design and Construction)
Jessica Walker	(LFUCG)
Joyce Thomas	(LFUCG)
Martin Woodford	(LFUCG)
Greg Brumagen	(CMTA)

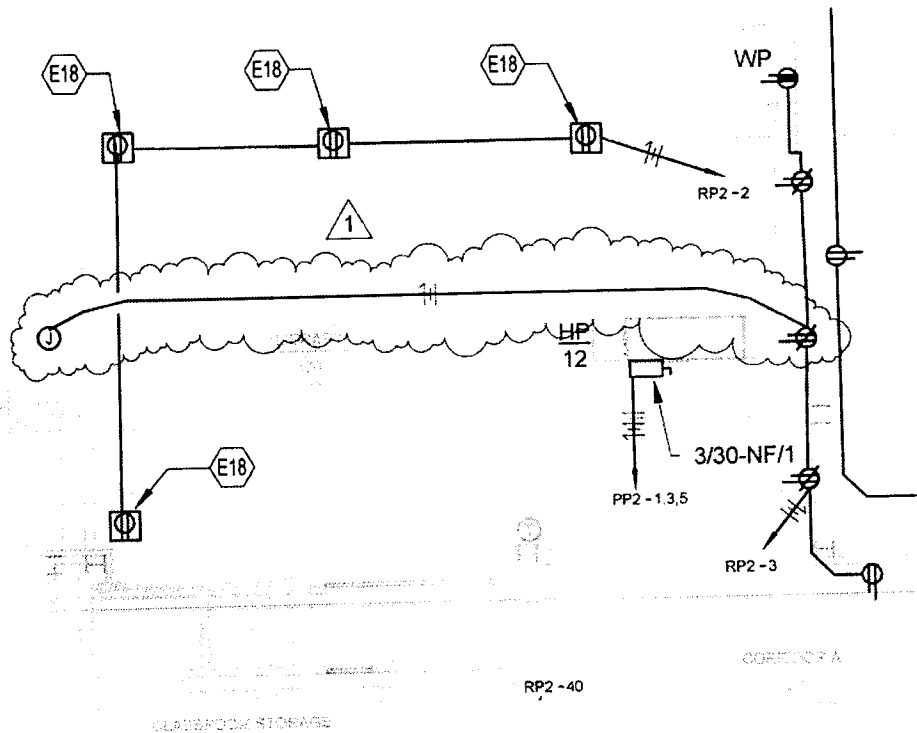

NOTE: COORDINATE FIREPLACE JUNCTION BOX CONNECTION WITH FIREPLACE INSTALLER. PROVIDE FLEX-WHIP CONNECTION FROM JUNCTION BOX TO FIRE PLACE. REFER TO MANUFACTURER INSTALLATION INSTRUCTION DIAGRAM FOR ADDITIONAL INFORMATION. TIE INTO RECEPTACLE CIRCUIT AS SHOWN, MC CABLE SHALL BE ALLOWED FOR THIS CONNECTION. ALSO NOTE THAT THERE IS NOT A WALL SWITCH TO CONTROL THE UNIT IT WILL BE BY REMOTE CONTROL ONLY.



Lexington Senior Center

195 LIFE LANE
LEXINGTON, KY 40502

FIRE PLACE CIRCUIT

Proj No.	20133	Date	08/31/2015
Drawn by	GMB	Checked by	BWR
No.	REVISION	DATE	
1	FIRE PLACE POWER	2/8/2016	

SKE-14

1/8" = 1'-0"