




COUNTY OF	ITEM NO.	SHEET NO.
FAYETTE	7-593.20	R7
REVISED PLAN DATE: MARCH 29, 2013		

P.I. STA. 37+19.52
D = 22°15'12" LT
T = 196.68'
L = 388.39'
R = 1000.00'
E = 19.16'
e = NC

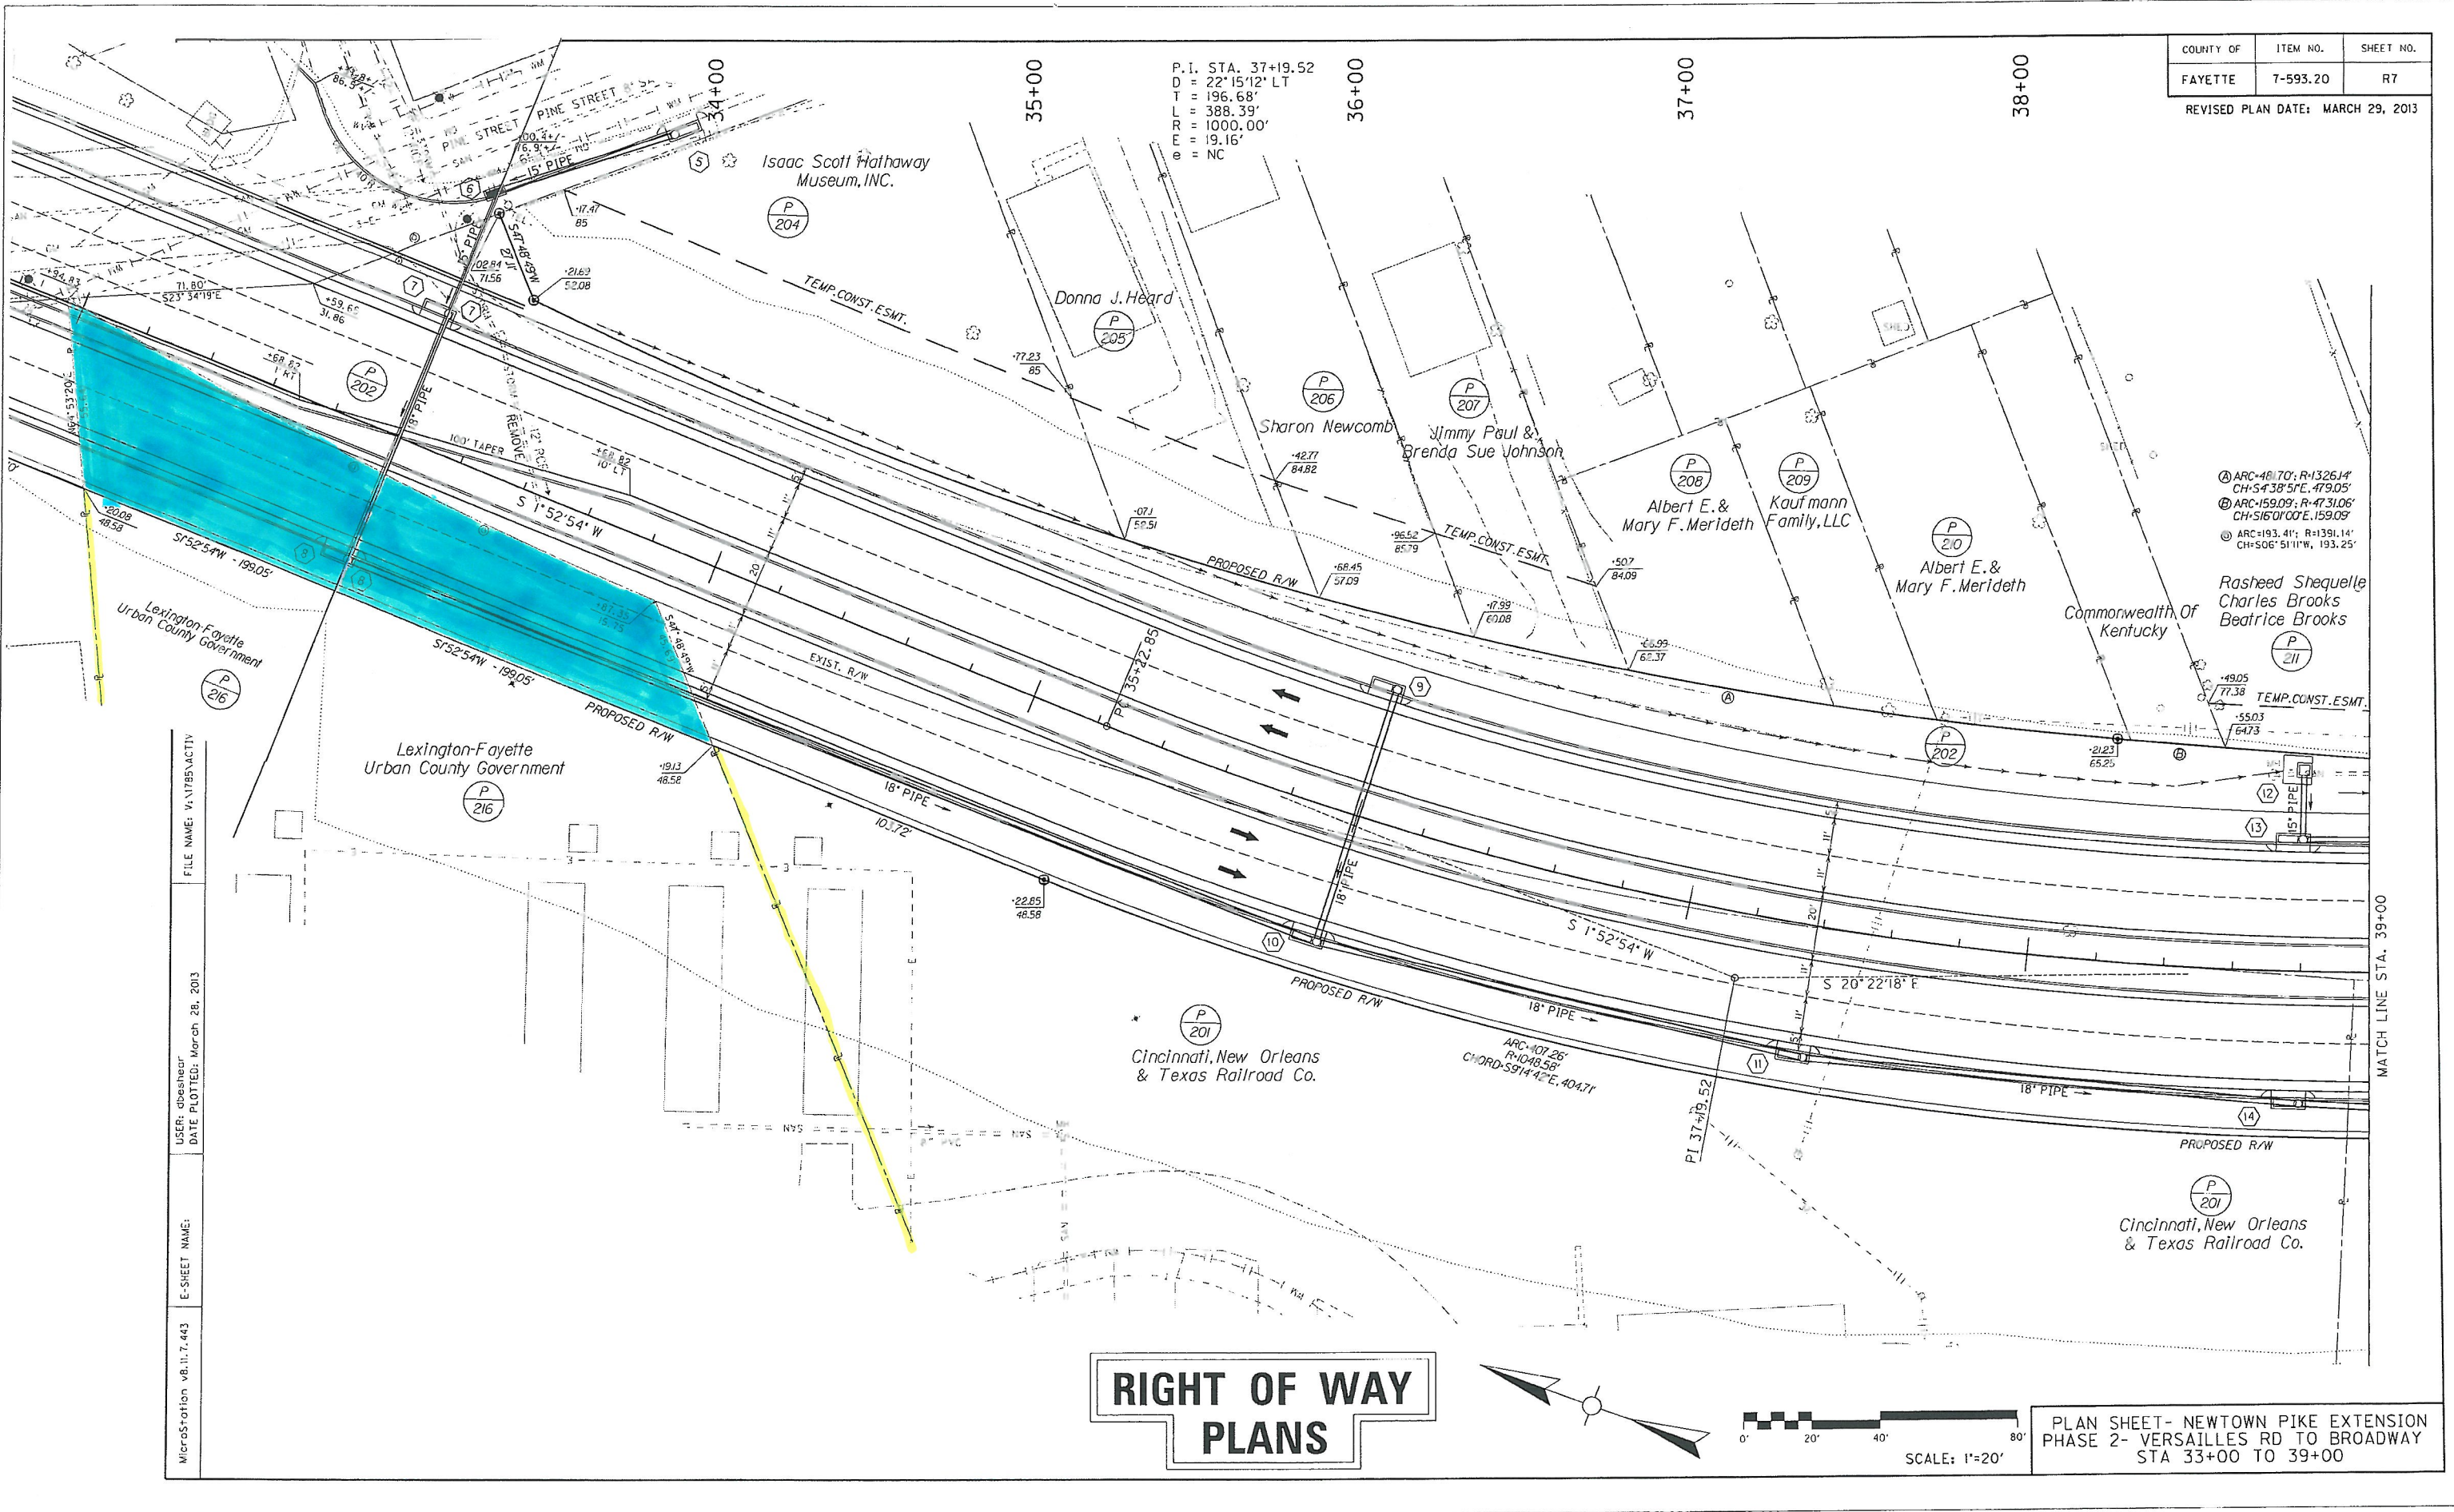

MicroStation v8.11.7.443
E-SHEET NAME:
USER: gbashear
DATE PLOTTED: March 28, 2013
FILE NAME: V:\1785\ACTV

RIGHT OF WAY PLANS

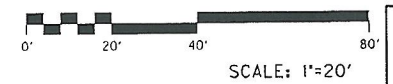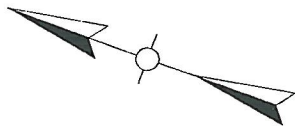

PLAN SHEET- NEWTOWN PIKE EXTENSION
PHASE 2- VERSAILLES RD TO BROADWAY
STA 33+00 TO 39+00

MATCH LINE STA. 39+00