


NO.	REVISIONS	DATE

**SOUTHLAND CHRISTIAN CHURCH OUTLOT LANDSCAPE RENDERING**  
 SOUTHLAND CHRISTIAN CHURCH  
 LEXINGTON, KENTUCKY

JOB NO.  
 2022-002  
 PROJECT MGR.  
 HAW

**S&A STRAND ASSOCIATES®**  
 SHEET 01

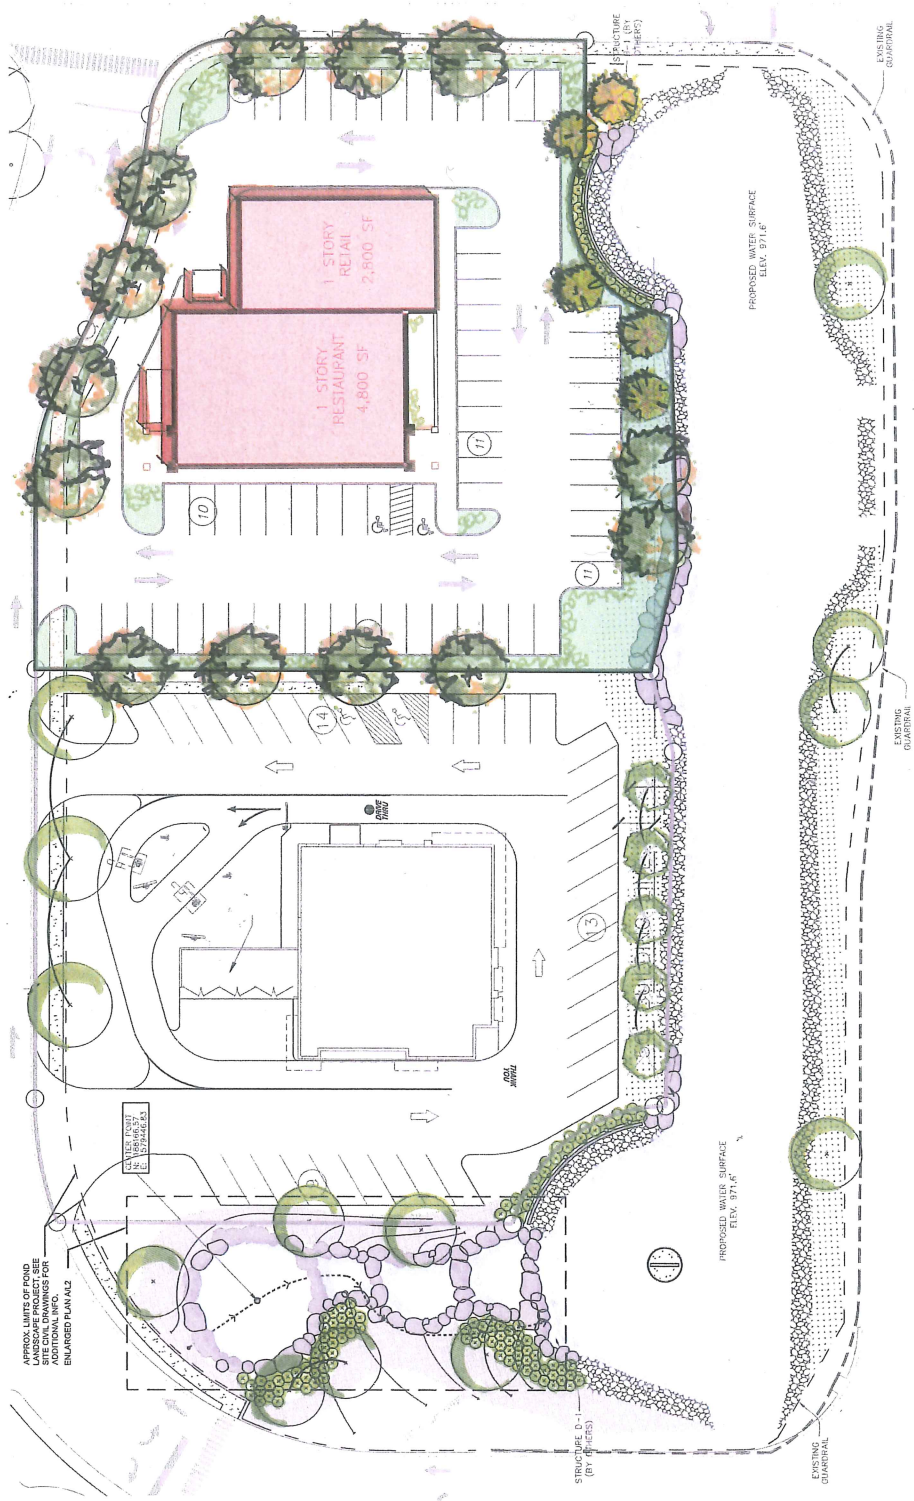

APPROX. LIMITS OF POND LANDSCAPE PROJECT. SEE LANDSCAPE PROJECT FOR ADDITIONAL INFO. ENLARGED PLAN A1.2

1. 185.00.07  
 2. 179.06.05



File: S:\UX\2022-002\2022-002\_Visual\_Landscape\_Plan from Morgan\Working\Proposed\_Pond\_LSC\_Outlot\_Landscape.dwg [6/20/2024 10:40:00 AM] User: Morgan