


COUNTY OF	ITEM NO.	SHEET NO.
FAYETTE	7-3108.00 7-3718.00	R41

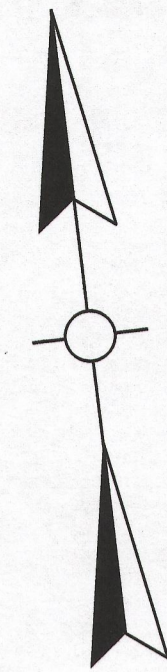

-  L M ASPHALT PARTNERS LTD
-  FRANCES MARIE DODSON
-  EAVY & FANNIE L HOPKINS

FILE NAME: S:\LEX\2800--2899\2815\250\MICROS\JOINT INSPECTION\SHEETS\RO41\00RW.DGN


USER: mat\inc
DATE PLOTTED: May 21, 2018

E-SHEET NAME:

Power InRoads v8.11.7.443



MATLINE OLD FRANKFORT PIKE STA. 69+00
SEE SHEET R42

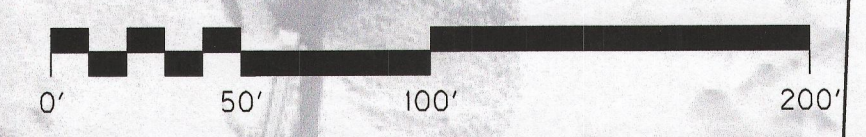

SCALE: 1"=50'

RIGHT OF WAY STRIP MAP 1 OF 4
TOWN BRANCH TRAIL PHASE 6
OLD FRANKFORT PIKE TO OLIVER LEWIS