

RELEASE OF EASEMENT

THIS PARTIAL RELEASE OF EASEMENT (the "Release") is made and entered into as of this the 10th day of August, 2012 by and between **BALL HOMES, LLC**, a Kentucky limited liability company, with an address of 3609 Walden Drive, Lexington, Kentucky 40517, ("Owners"), and **INSIGHT COMMUNICATIONS COMPANY ("INSIGHT")**, 2544 Palumbo Drive, Lexington, Kentucky 40509.

WITNESSETH:

WHEREAS, Owner is the owner of certain real estate located at property known as 516 Lorenzo Place, Lexington, Kentucky (the "Property") which is presently encumbered by a portion of an access and utility easement (the "Easement") held by INSIGHT that is described with more particularity in that certain final subdivision plat of record in Plat Cabinet N, at Slide 216, in the Fayette County Clerk's office; and

WHEREAS, Owner has requested from INSIGHT, and INSIGHT has agreed to grant to Owner, a release which will release a portion of the real property described in Exhibit "A" hereto from the Easement.

NOW, THEREFORE, for and in consideration of the sum of \$10.00 and other good and valuable consideration, the receipt and sufficiency of which is hereby acknowledged by INSIGHT, Owner and INSIGHT agree as follows:

1. INSIGHT hereby forever and completely releases the portion of the Easement identified on Exhibit "A" hereto.
2. Owner acknowledges and agrees that all other easements, notes and other matters reflected and indicated on the subdivision plats which include the Property shall remain in full force and effect, including, but not limited to, any other portions of the Easement which have not been released herein.

IN WITNESS WHEREOF, Owner and INSIGHT have caused this Release to be executed by their duly authorized representatives as of the date and year first written above.

BALL HOMES, LLC,
a Kentucky limited liability

BY: M L
ITS: Member / Vice President

INSIGHT COMMUNICATIONS COMPANY

BY: Ralph W. McDevie
ITS: CONSTRUCTION SUPERVISOR

STATE OF KENTUCKY)
COUNTY OF FAYETTE)

The foregoing instrument was subscribed, sworn to and acknowledged before me by Mike Ball, as Member/Vice President, for and on behalf of Ball Homes, LLC a Kentucky limited liability company, on this the 30th day of November, 2012.

[Signature]
NOTARY PUBLIC

My commission expires: October 13, 2015

STATE OF KENTUCKY)
COUNTY OF FAYETTE)

The foregoing instrument was subscribed, sworn to and acknowledged before me by Ralph McDevie, as Construction Supervisor, for and on behalf of Insight Communications Company, on this the 10th day of August, 2012.

[Signature]
NOTARY PUBLIC # 442717

My commission expires: May 31, 2015

PREPARED BY:

[Signature]
Jonathan R. Norris, Esq.
Ball Homes, LLC
3609 Walden Drive
Lexington, Kentucky 40517
(859) 268-1191

EXHIBIT "A"

EA Partners, PLLC



CIVIL ENGINEERS • LAND SURVEYORS • LANDSCAPE ARCHITECTS
3111 WALL STREET
LEXINGTON, KENTUCKY 40513


July 18, 2012

Access and Utility Easement Release
Gess Property (Chilesburg)
Unit 2G, Section 1, Lot 41R
516 Lorenzo Place
Lexington, Fayette County, Kentucky

COMMENCING at a point in the existing centerline of Lorenzo Place, said point lying in the common line of Lot 39L and Lot 39R of Gess Property (Chilesburg), Unit 2G, Section 1 as recorded in Plat Cabinet N, Slide 216 of record in the Office of the County Clerk of Fayette County, Kentucky; thence South 80 degrees 29 minutes 05 seconds East, 16.08 feet to the **TRUE POINT OF BEGINNING**; thence North 29 degrees 21 minutes 03 seconds East, 7.06 feet to a point; thence South 23 degrees 08 minutes 27 seconds East; 27.56 feet to a point; thence South 29 degrees 21 minutes 03 seconds West, 7.06 feet to a point; thence North 23 degrees 08 minutes 27 seconds West, 27.56 feet to **THE POINT OF BEGINNING** and containing 154 square feet.

Exhibit "A" continued

PARENT DOCUMENT: FLAT CABINET N, SLIDE _____

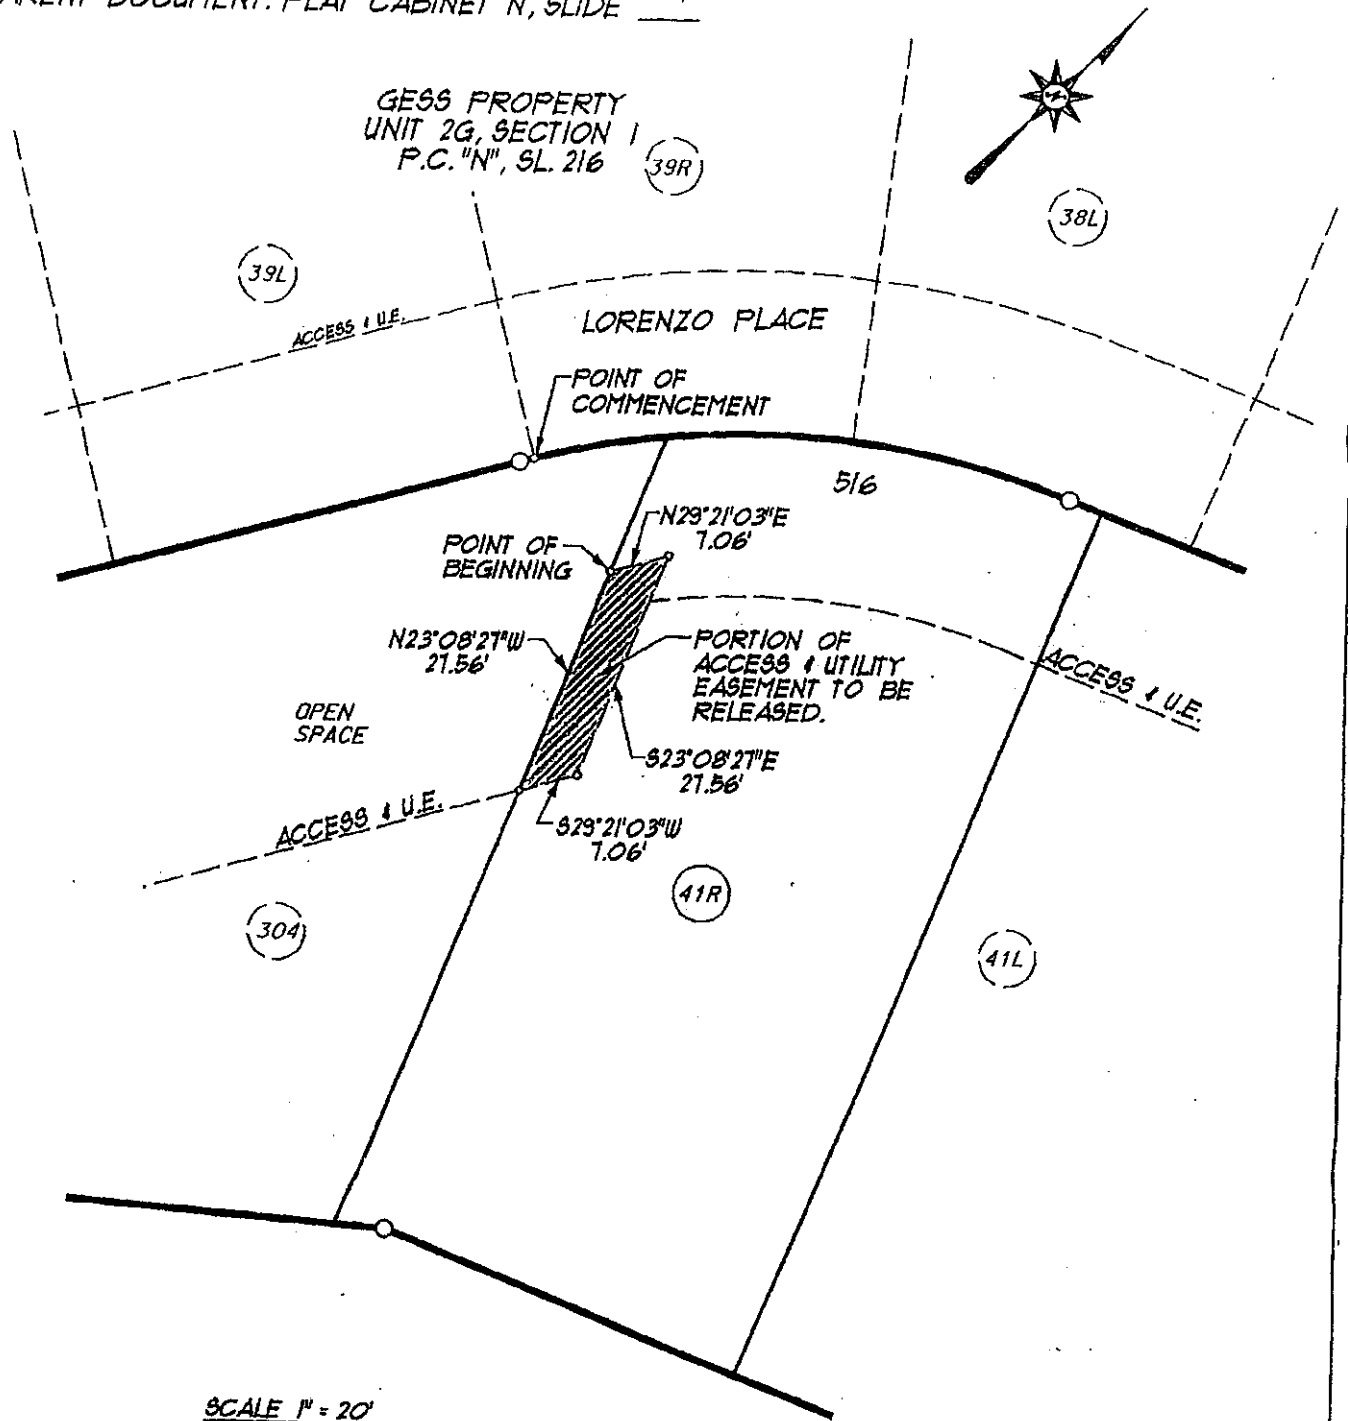

SCALE 1" = 20'

E&P Partners, PLLC



CIVIL ENGINEERS • LAND SURVEYORS • LANDSCAPE ARCHITECTS

311 WALL STREET
LEXINGTON, KENTUCKY 40513
PHONE (606) 256-8000
FACSIMILE (606) 256-9001

EXHIBIT "A"
ACCESS & UTILITY EASEMENT RELEASE
GESS PROPERTY (CHILESBURG)
UNIT 2G, SECTION 1
LOT 41R (516 LORENZO PLACE)
LEXINGTON, FAYETTE COUNTY, KENTUCKY
JULY 2012

J:\3818\parcel_2\plots\exhibit-1ot41r.dgn