

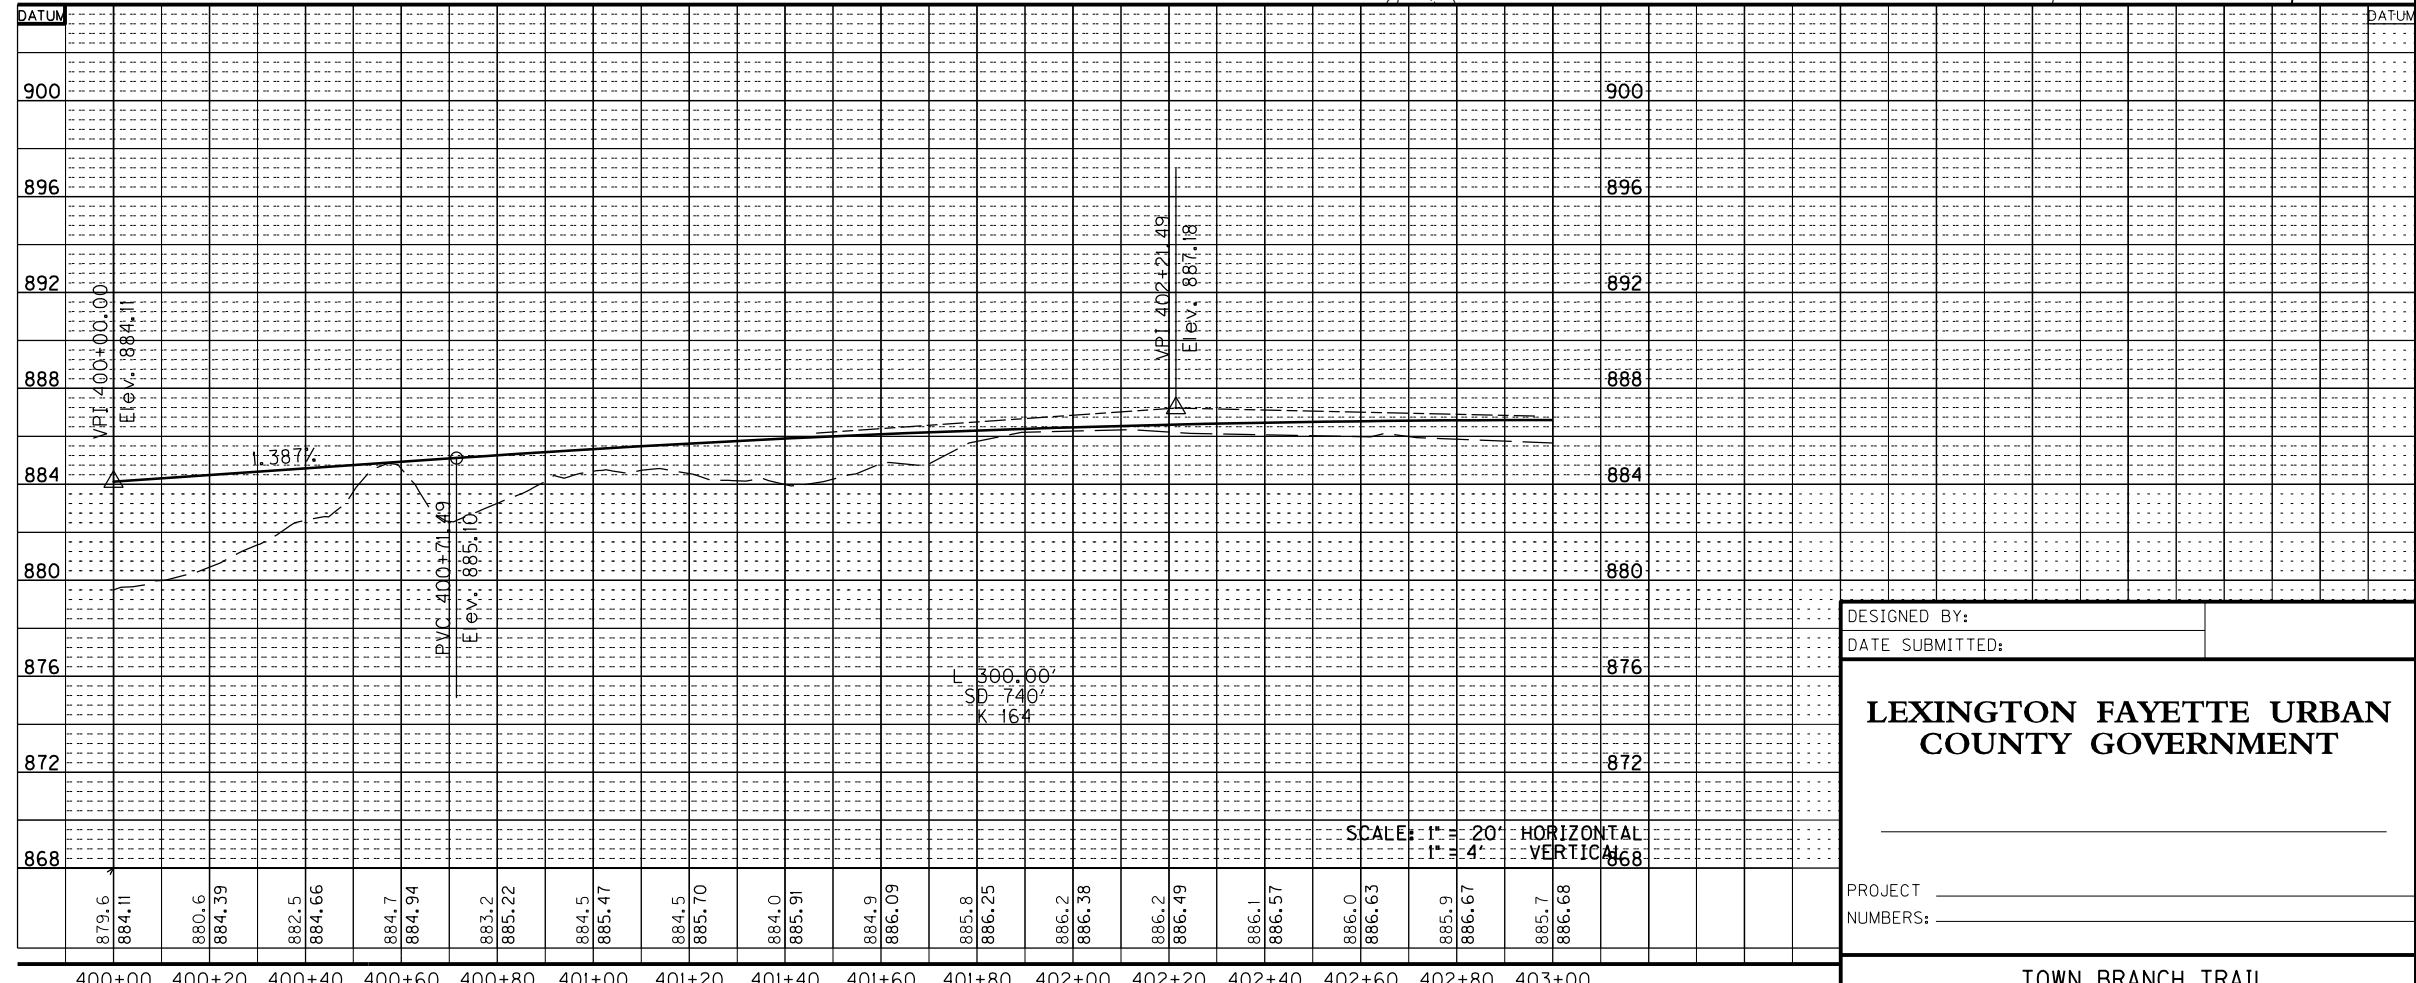
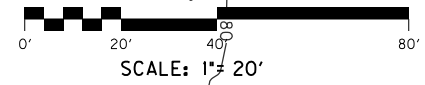
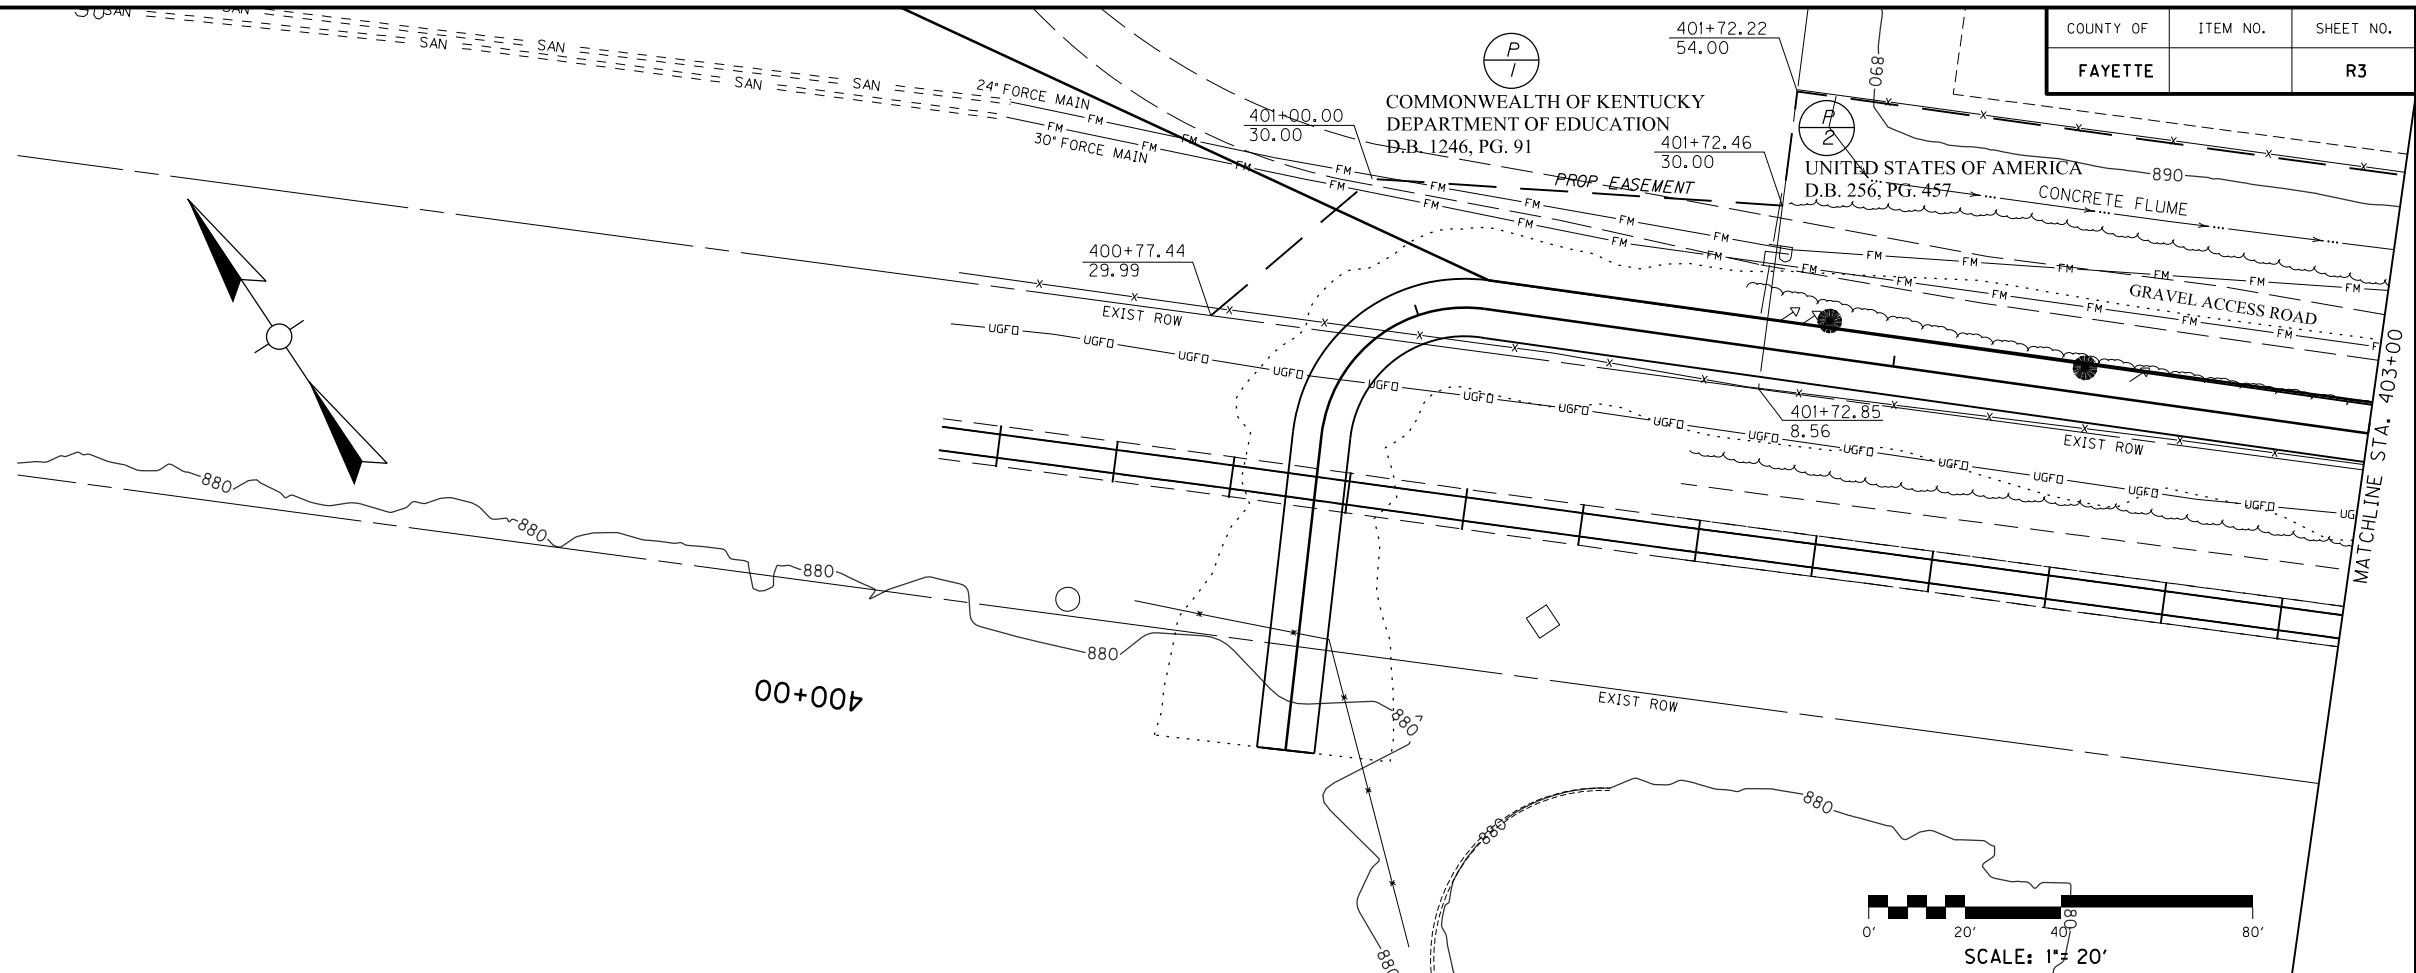


### CONVENTIONAL SIGNS


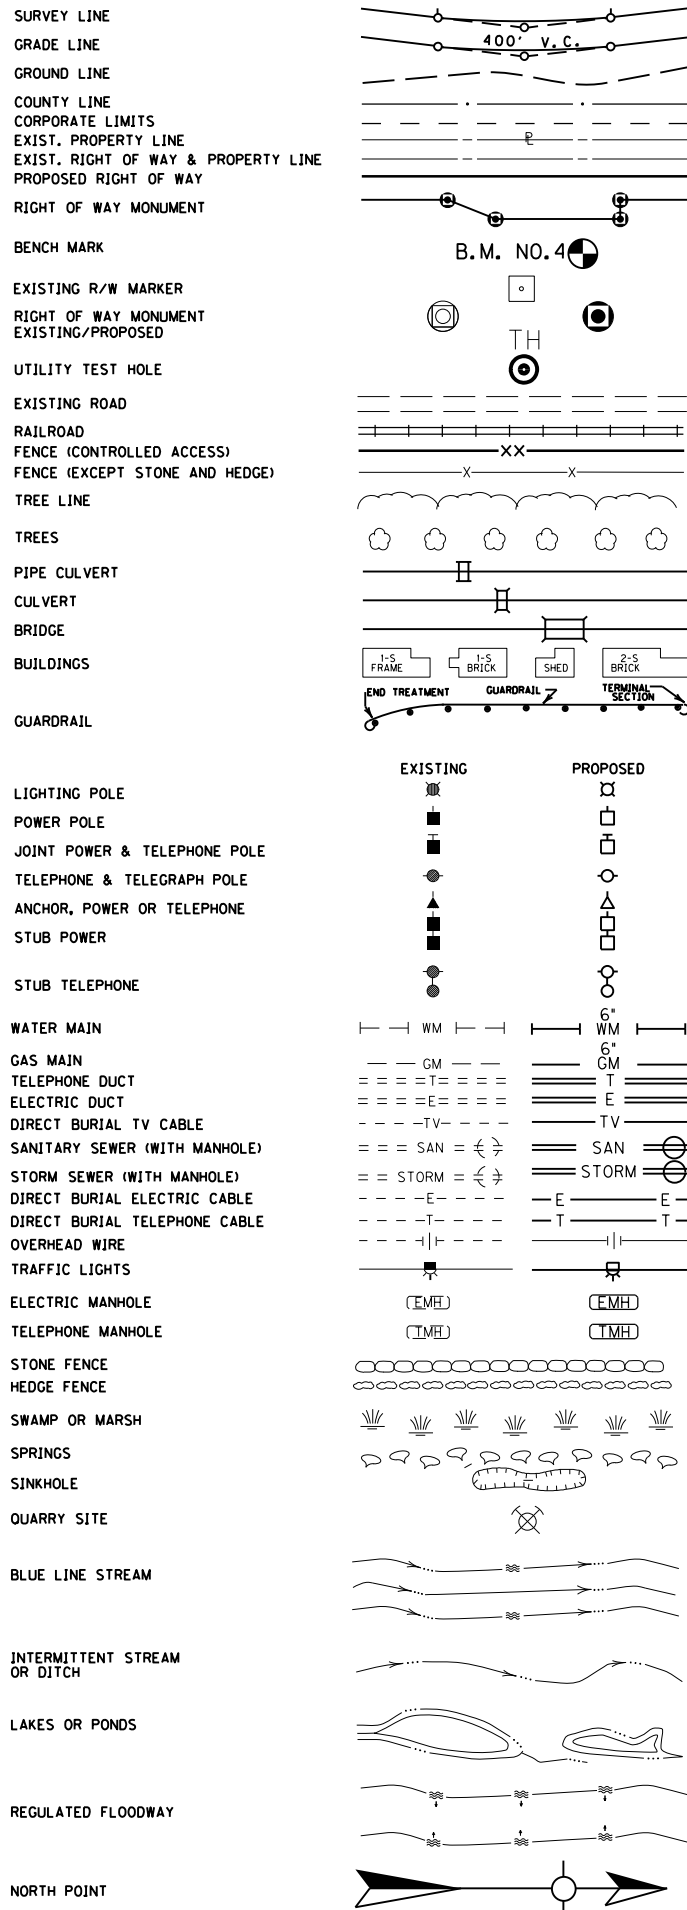


DESIGNED BY: \_\_\_\_\_  
 DATE SUBMITTED: \_\_\_\_\_  
**LEXINGTON FAYETTE URBAN COUNTY GOVERNMENT**  
 PROJECT \_\_\_\_\_  
 NUMBERS: \_\_\_\_\_  
**TOWN BRANCH TRAIL  
 P.O.B. TO STA. 403+00  
 PLAN & PROFILE SHEET**

USER: jone1 DATE PLOTTED: October 6, 2015  
 FILE NAME: C:\PW\WORKDIR\STEPHEN SEWELL\DWG\22597\00300PL.DGN  
 MicroStation v8.11.9.536 E-SHEET NAME:

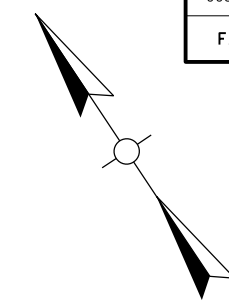

P  
2  
 UNITED STATES OF AMERICA  
 D.B. 256, PG. 457

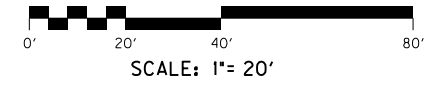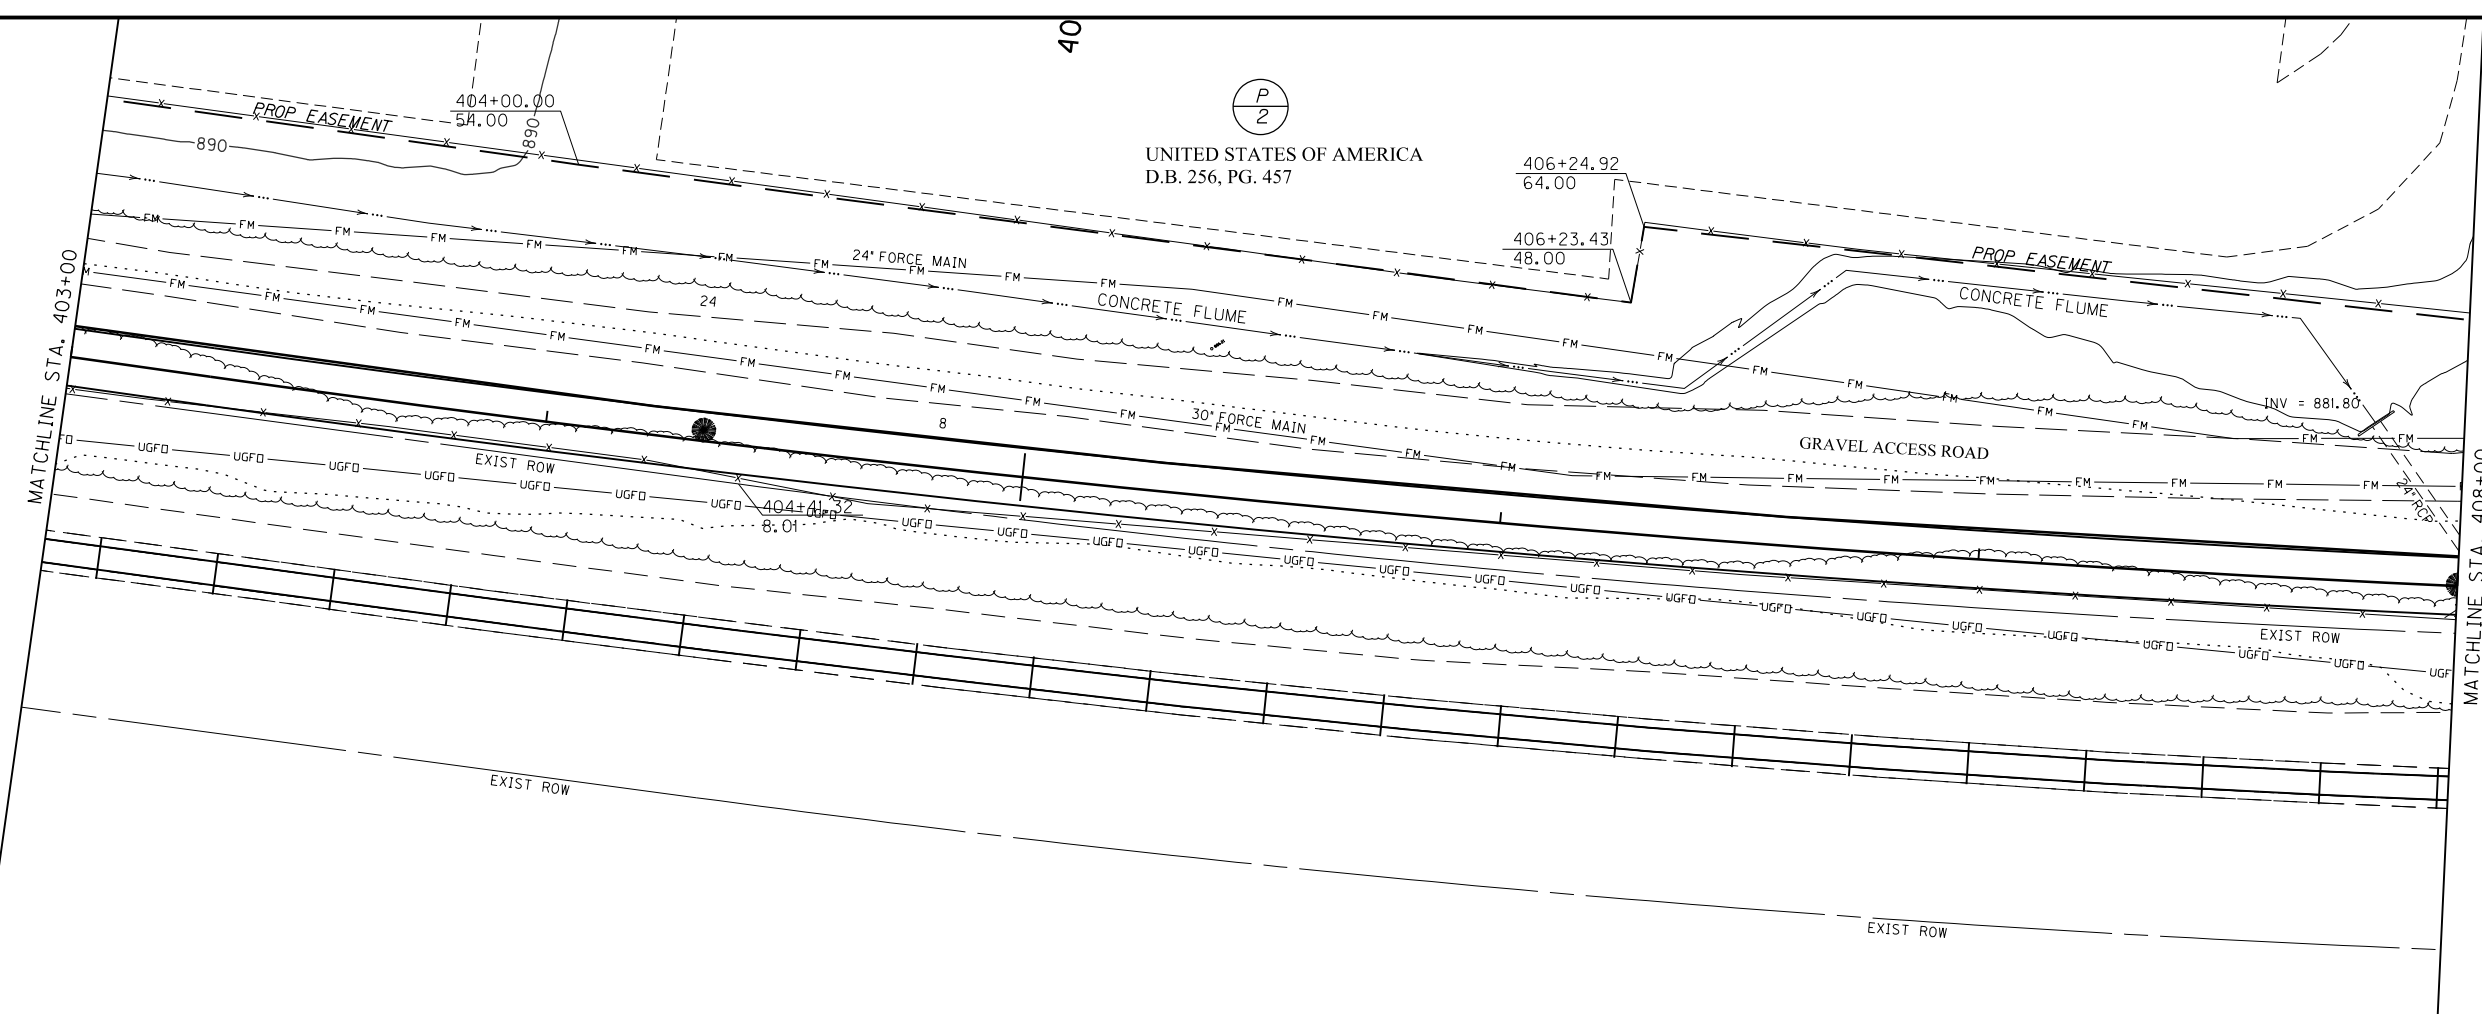

MicroStation v8.11.9.357 E-SHEET NAME: USER: stephen DATE PLOTTED: October 6, 2015 FILE NAME: C:\PW\WORKDIR\STEPHEN SEWELL\DWG\2597\ROD400PL.DGN




DATUM	900	896	892	888	884	880	876	872	DATUM	
885.7	886.68	885.8	886.67	885.5	886.63	885.2	886.57	885.6	886.48	885.7	886.39	885.6	886.31	885.7	886.22	885.9	886.13	885.9	886.04	885.9	885.95	885.7	885.86	885.5	885.78	885.3	885.69	885.2	885.60	885.0	885.51	884.9	885.42	885.0	885.34	885.0	885.25	884.6	885.16	884.3	885.07	884.2	884.98	884.1	884.90	883.9	884.83	883.8	884.78	883.7	884.74


L: 200.00'  
 SD: 1018'  
 K: 262



PVI: 407+22.42  
 Elev: 884.97

SCALE: 1" = 20' HORIZONTAL  
 1" = 4' VERTICAL


TOWN BRANCH TRAIL  
 STA. 403+00 TO STA. 408+00  
 PLAN & PROFILE SHEET

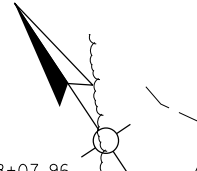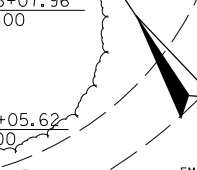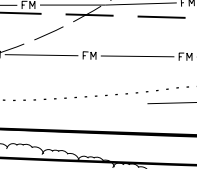
  
 COMMONWEALTH OF KENTUCKY  
 DEPT OF EDUCATION  
 DIV OF VOC EDUCATION  
 D.B. 1134, PG. 306

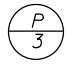

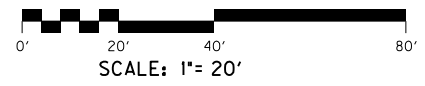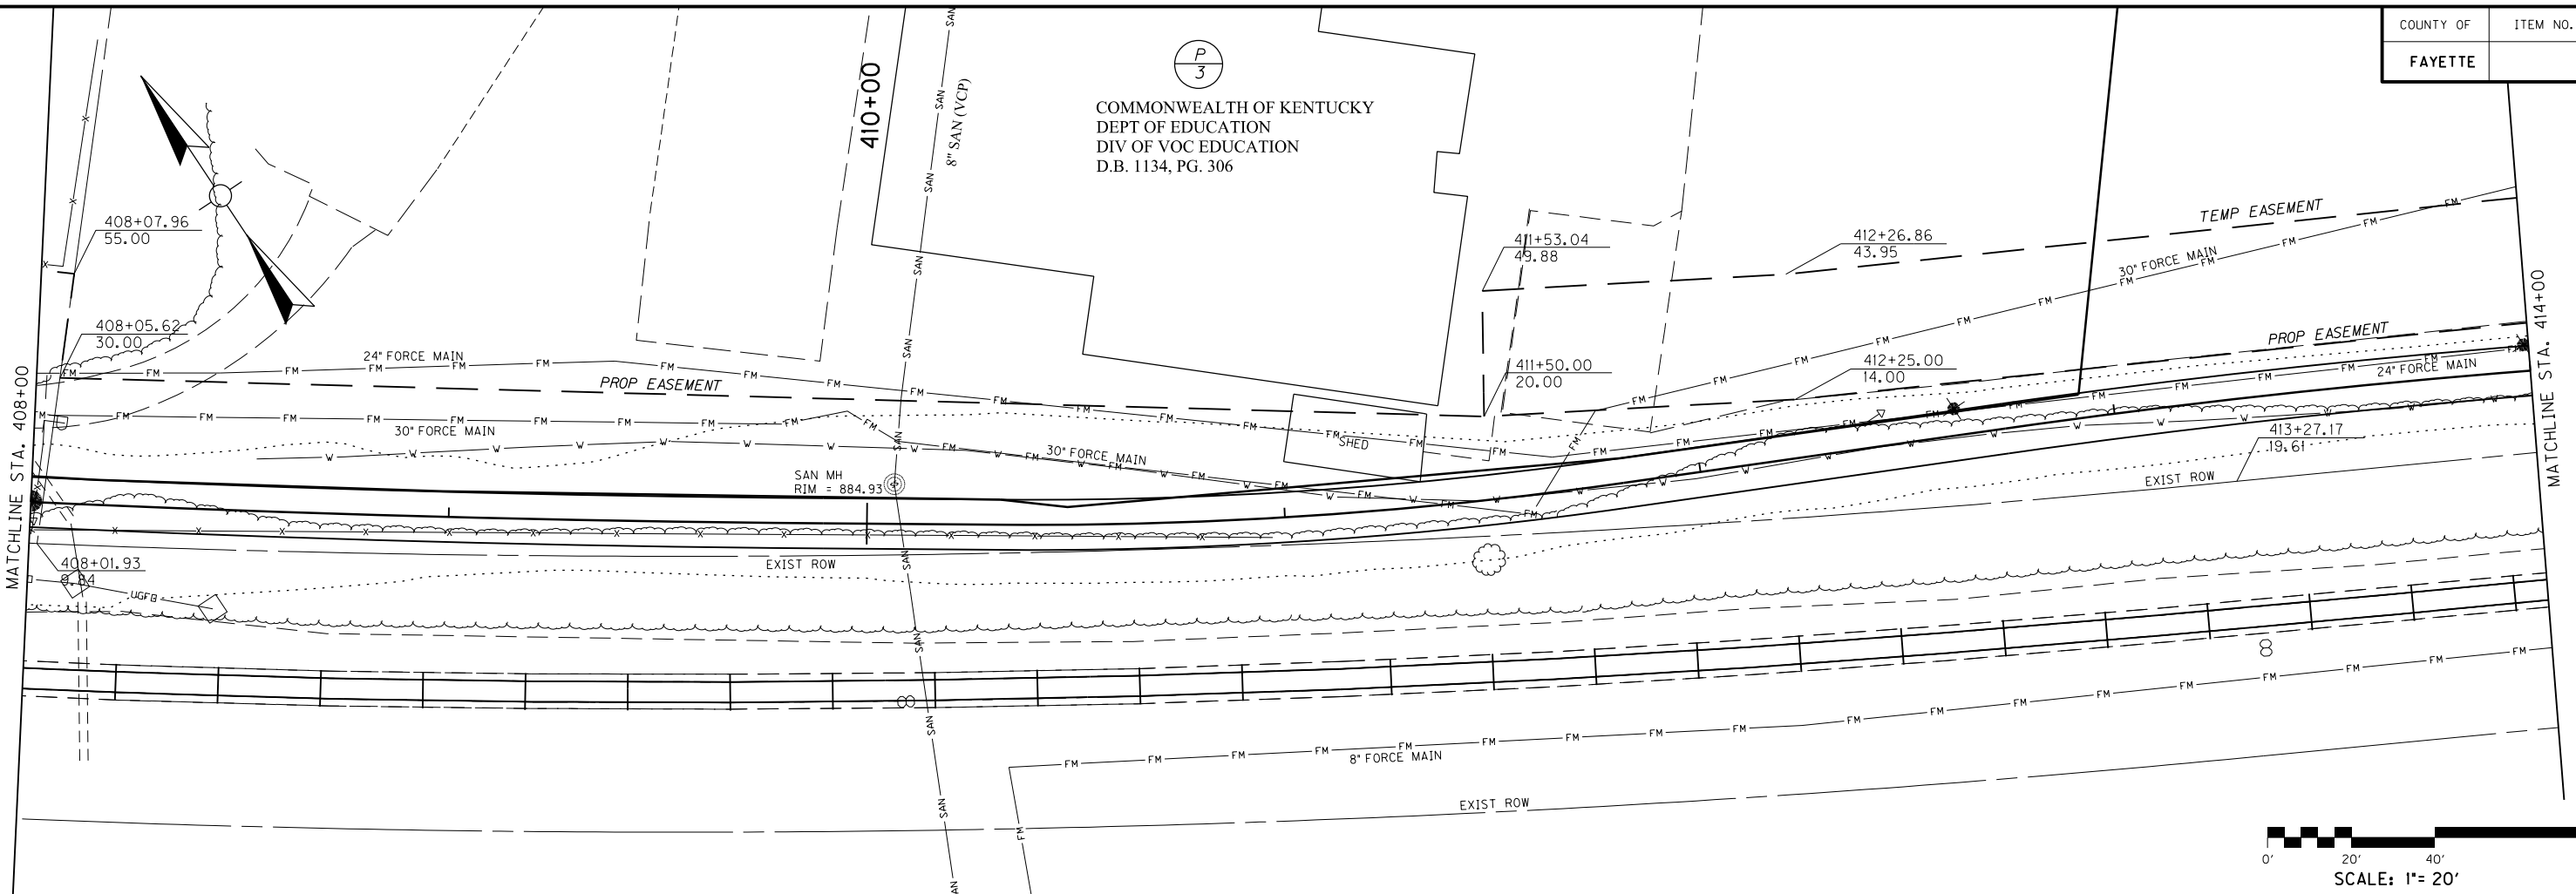MicroStation v8.11.9.357 E-SHEET NAME: USER: Stephen DATE PLOTTED: October 6, 2015 FILE NAME: C:\PW\WORKDIR\STEPHEN SEWELL\DWG22597.R00500PL.DGN



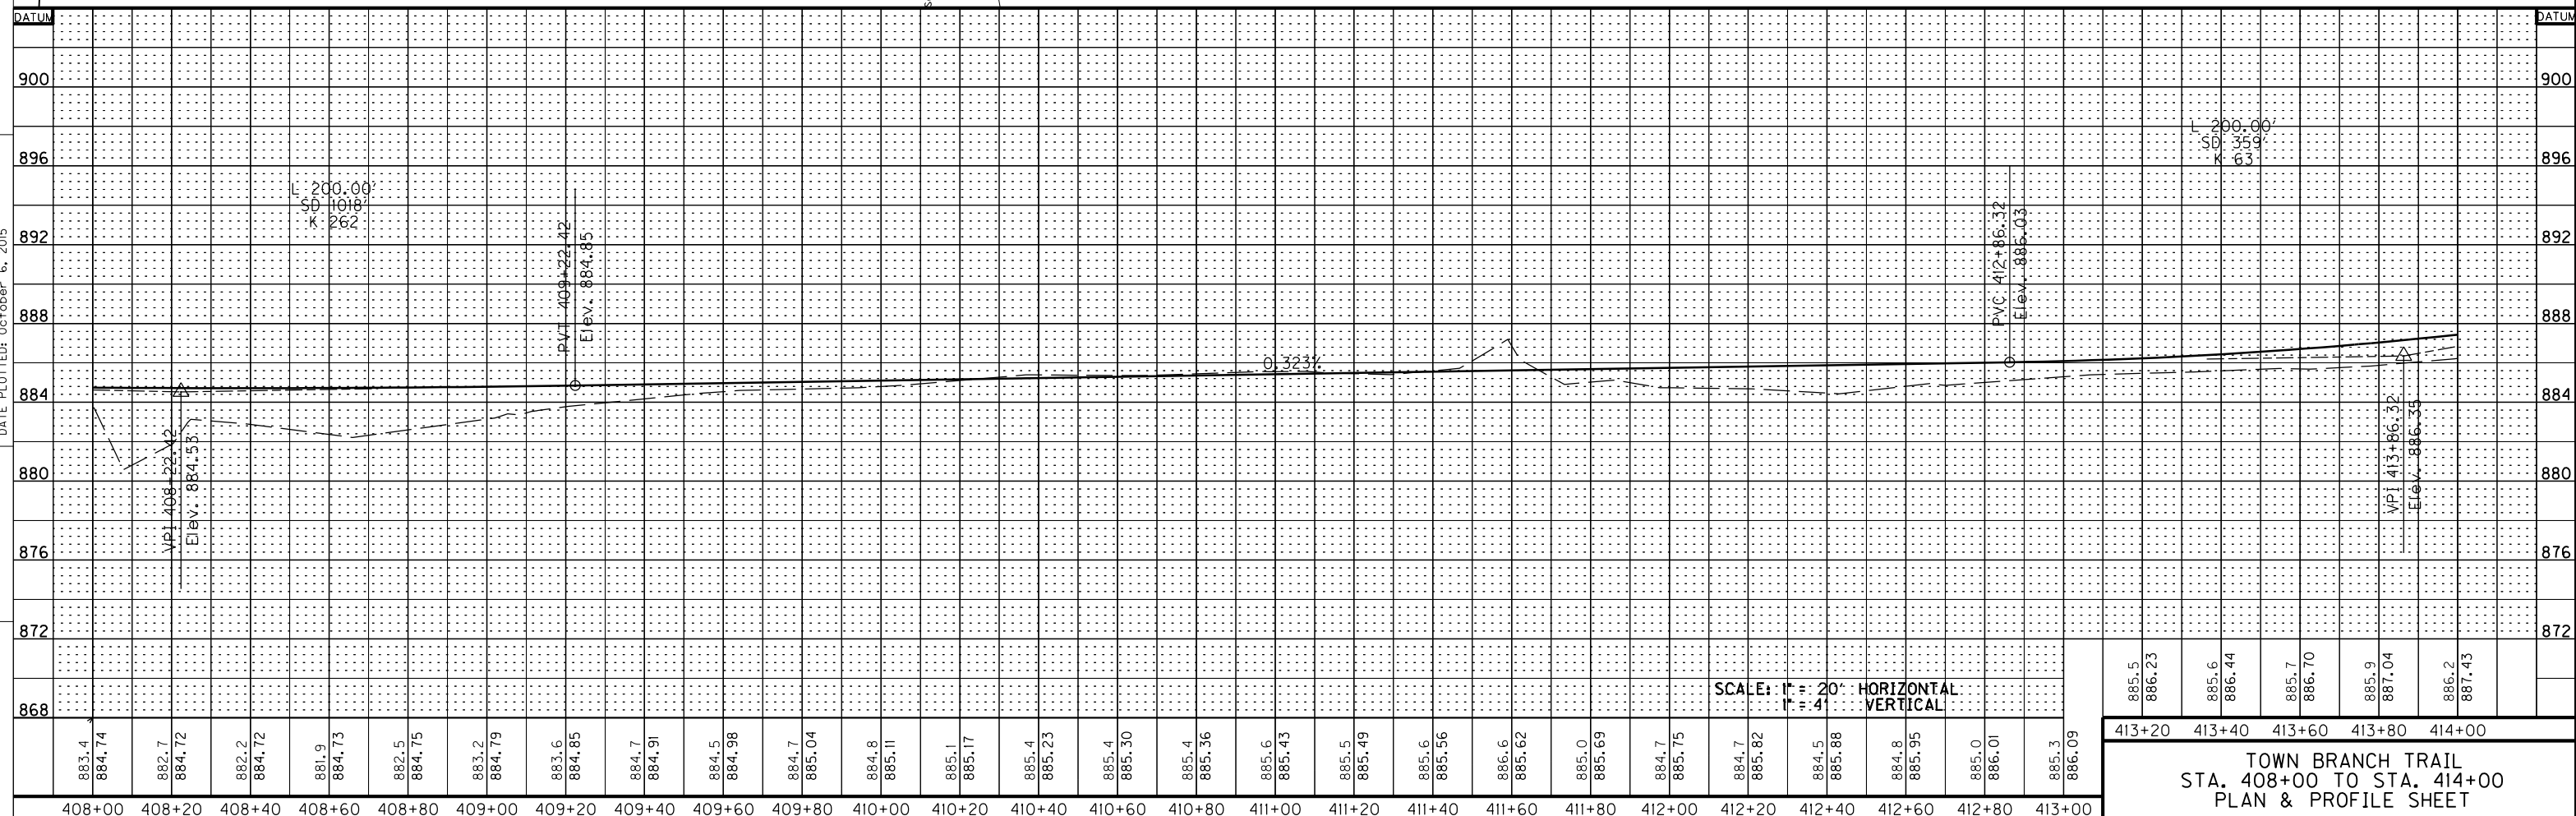


SCALE: 1" = 20' HORIZONTAL  
1" = 4' VERTICAL


885.5	886.23	885.6	886.44	885.7	886.70	885.9	887.04	886.2	887.43
413+20	413+40	413+60	413+80	414+00					

**TOWN BRANCH TRAIL**  
**STA. 408+00 TO STA. 414+00**  
**PLAN & PROFILE SHEET**

COMMONWEALTH OF KENTUCKY  
 DEPT OF EDUCATION  
 DIV OF VOC EDUCATION  
 D.B. 1134, PG. 306

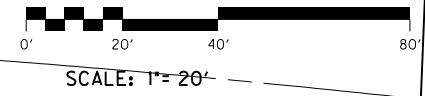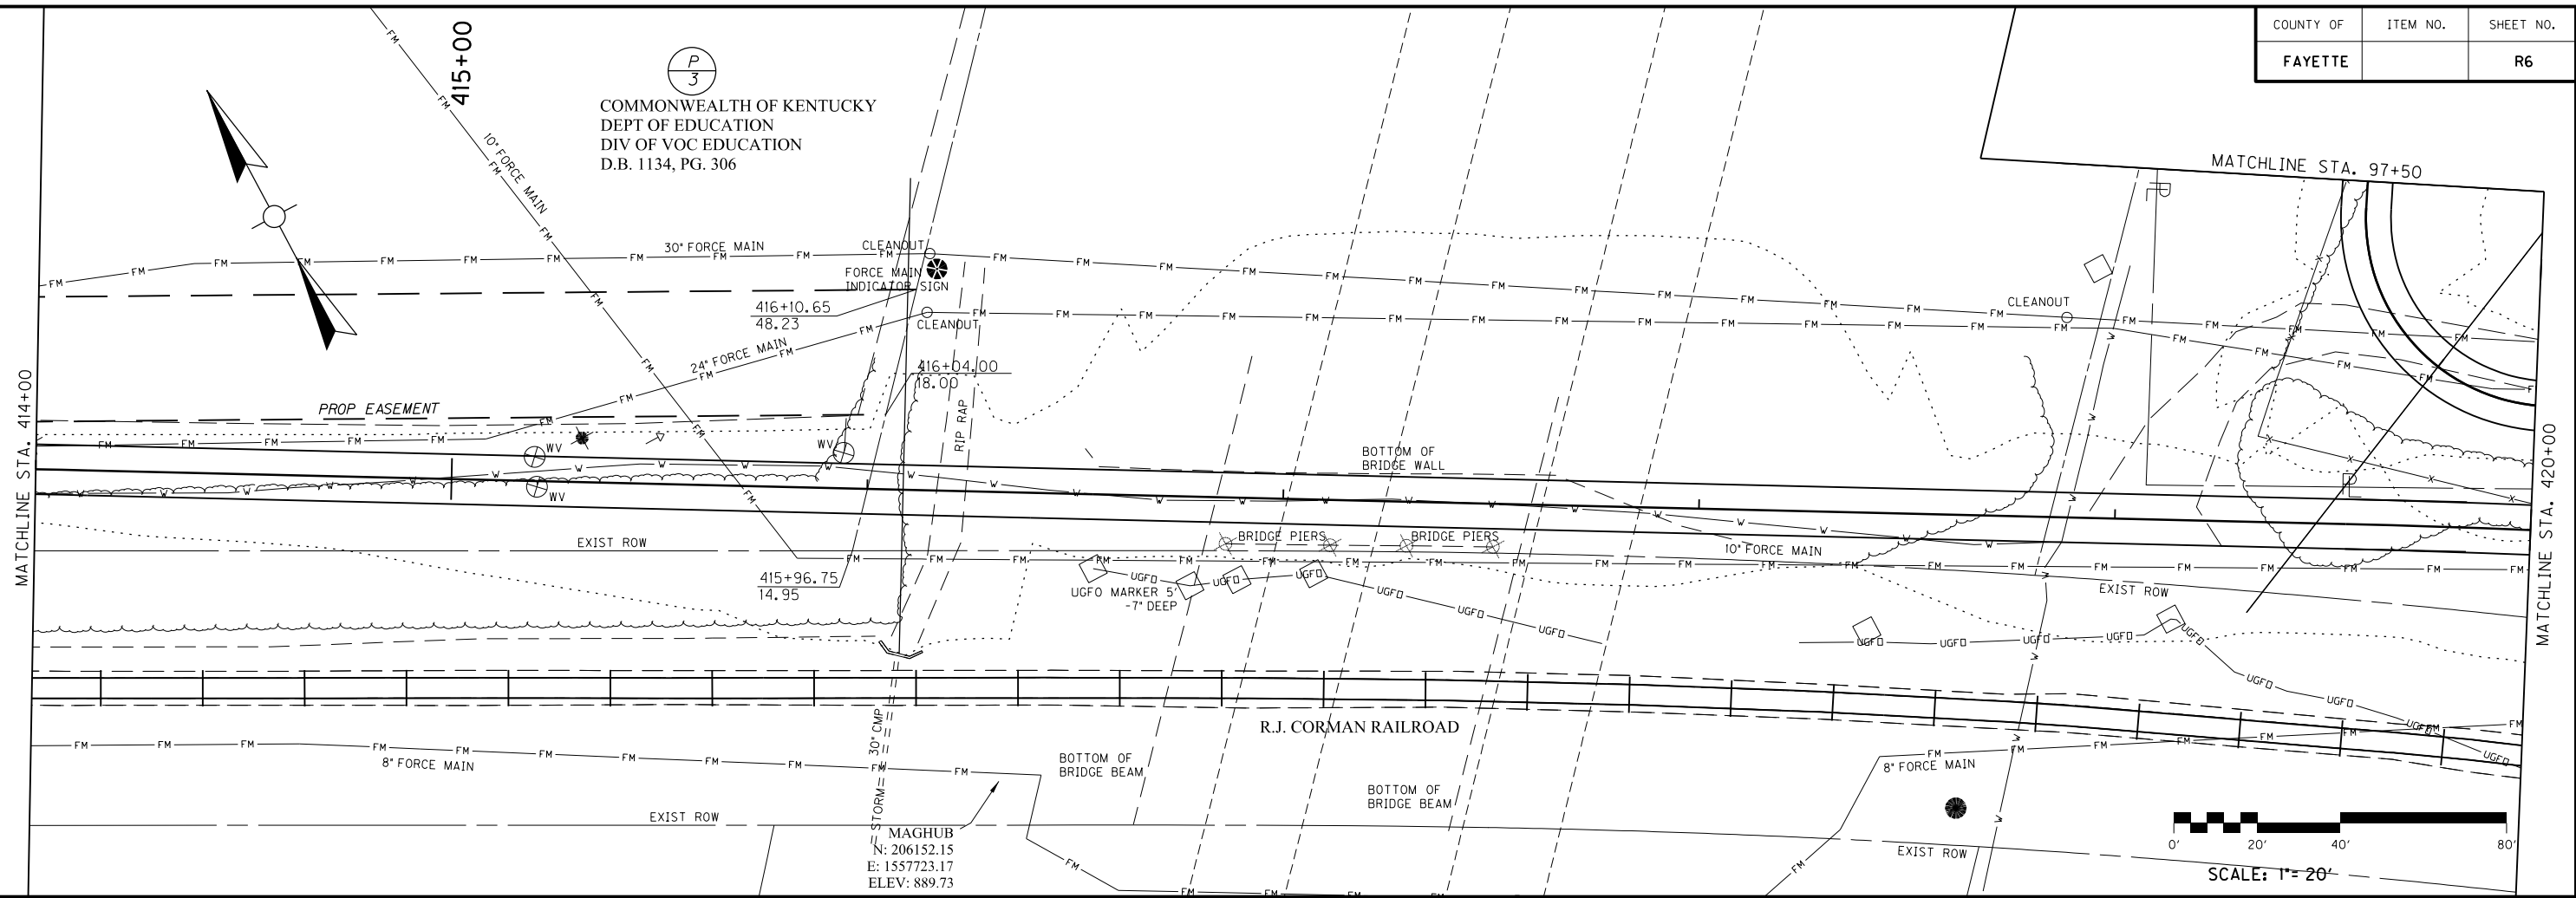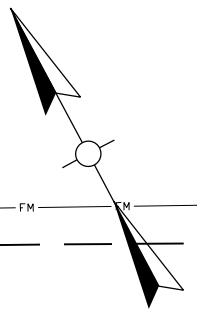

MicroStation v8.11.9.655 E-SHEET NAME: USER: jones-f DATE PLOTTED: October 6, 2015 FILE NAME: C:\PW\WORKDIR\STEPHEN SEWELL\DM52597\RD0600PL.DGN

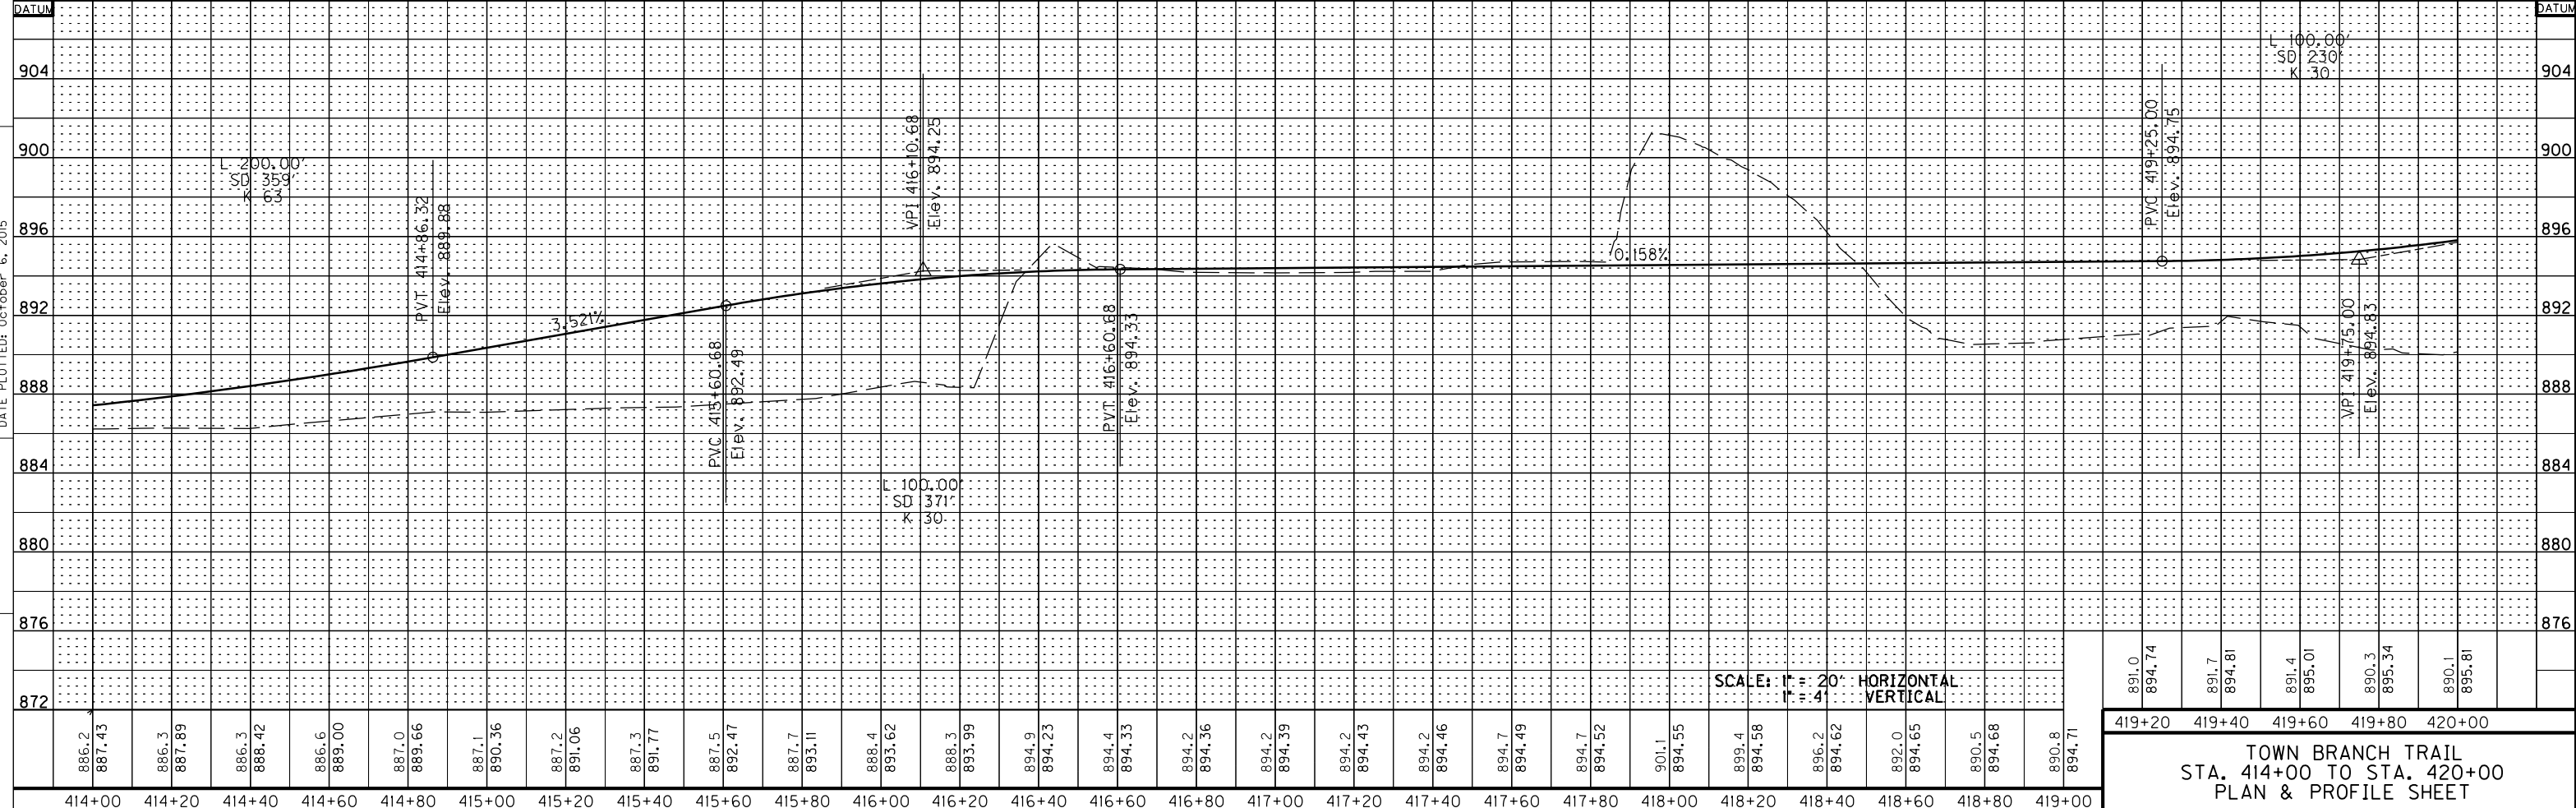

891.0	894.74	891.7	894.81	891.4	895.01	890.3	895.34	890.1	895.81
419+20	419+40	419+60	419+80	420+00					

**TOWN BRANCH TRAIL**  
**STA. 414+00 TO STA. 420+00**  
**PLAN & PROFILE SHEET**