

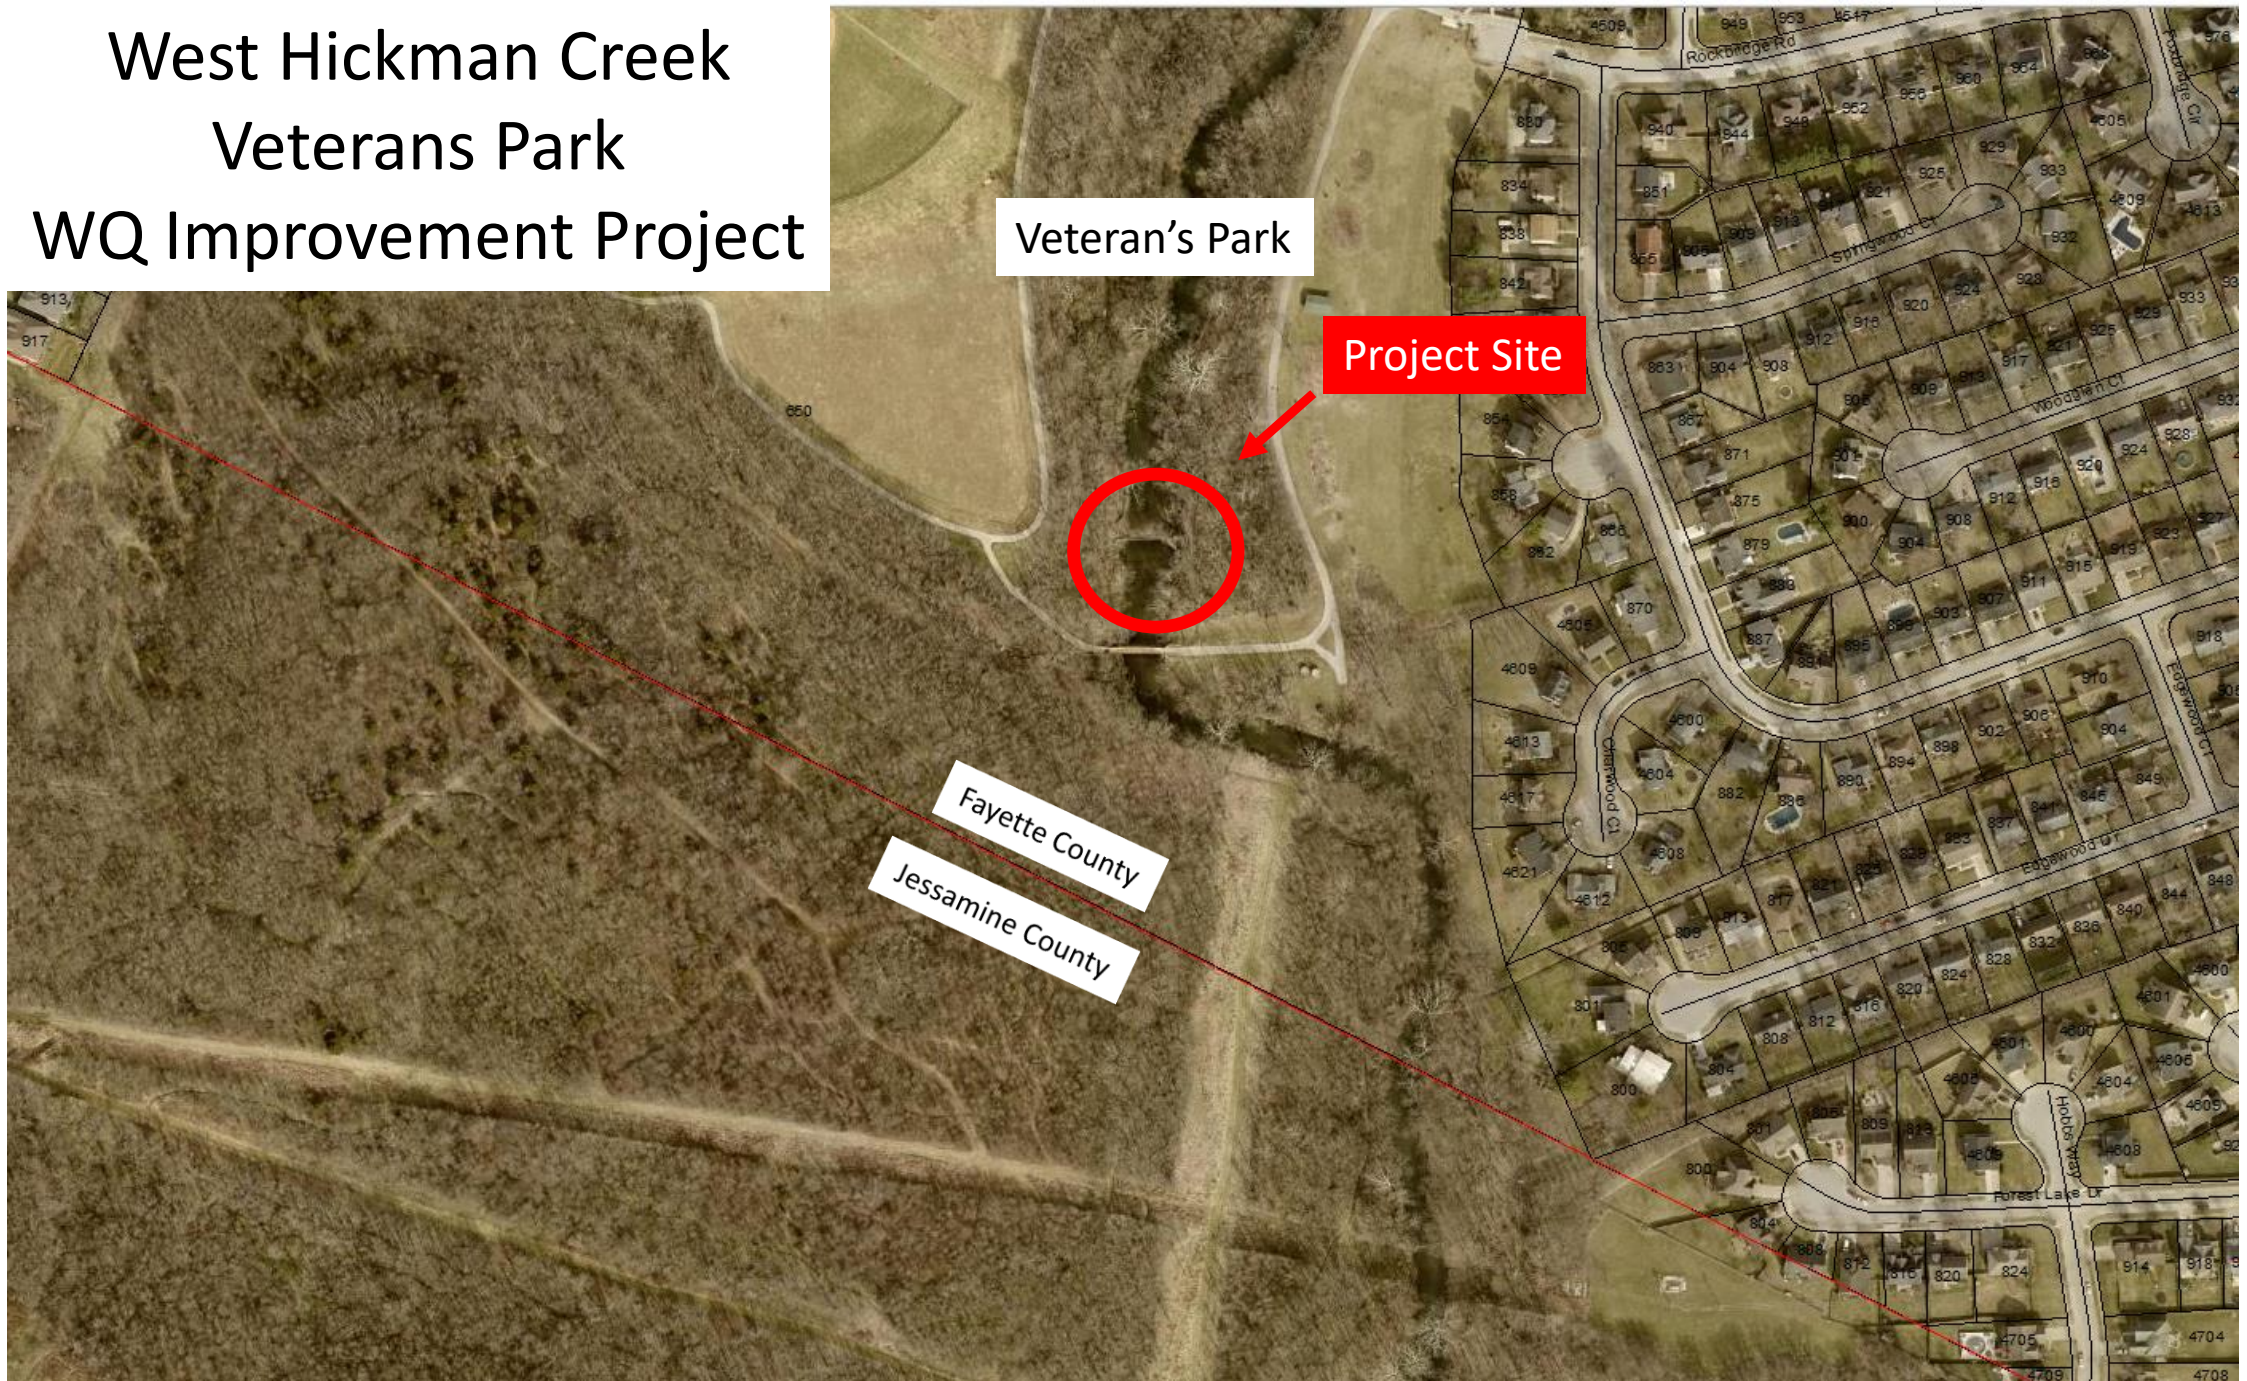



# West Hickman Creek Veterans Park WQ Improvement Project

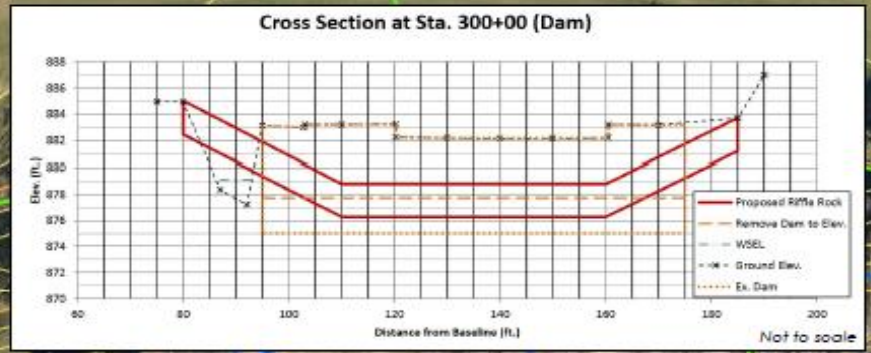

**Veterans Park  
Dam Removal Feasibility Study  
Figure 2. Proposed Plan, Profile, and Section Views**

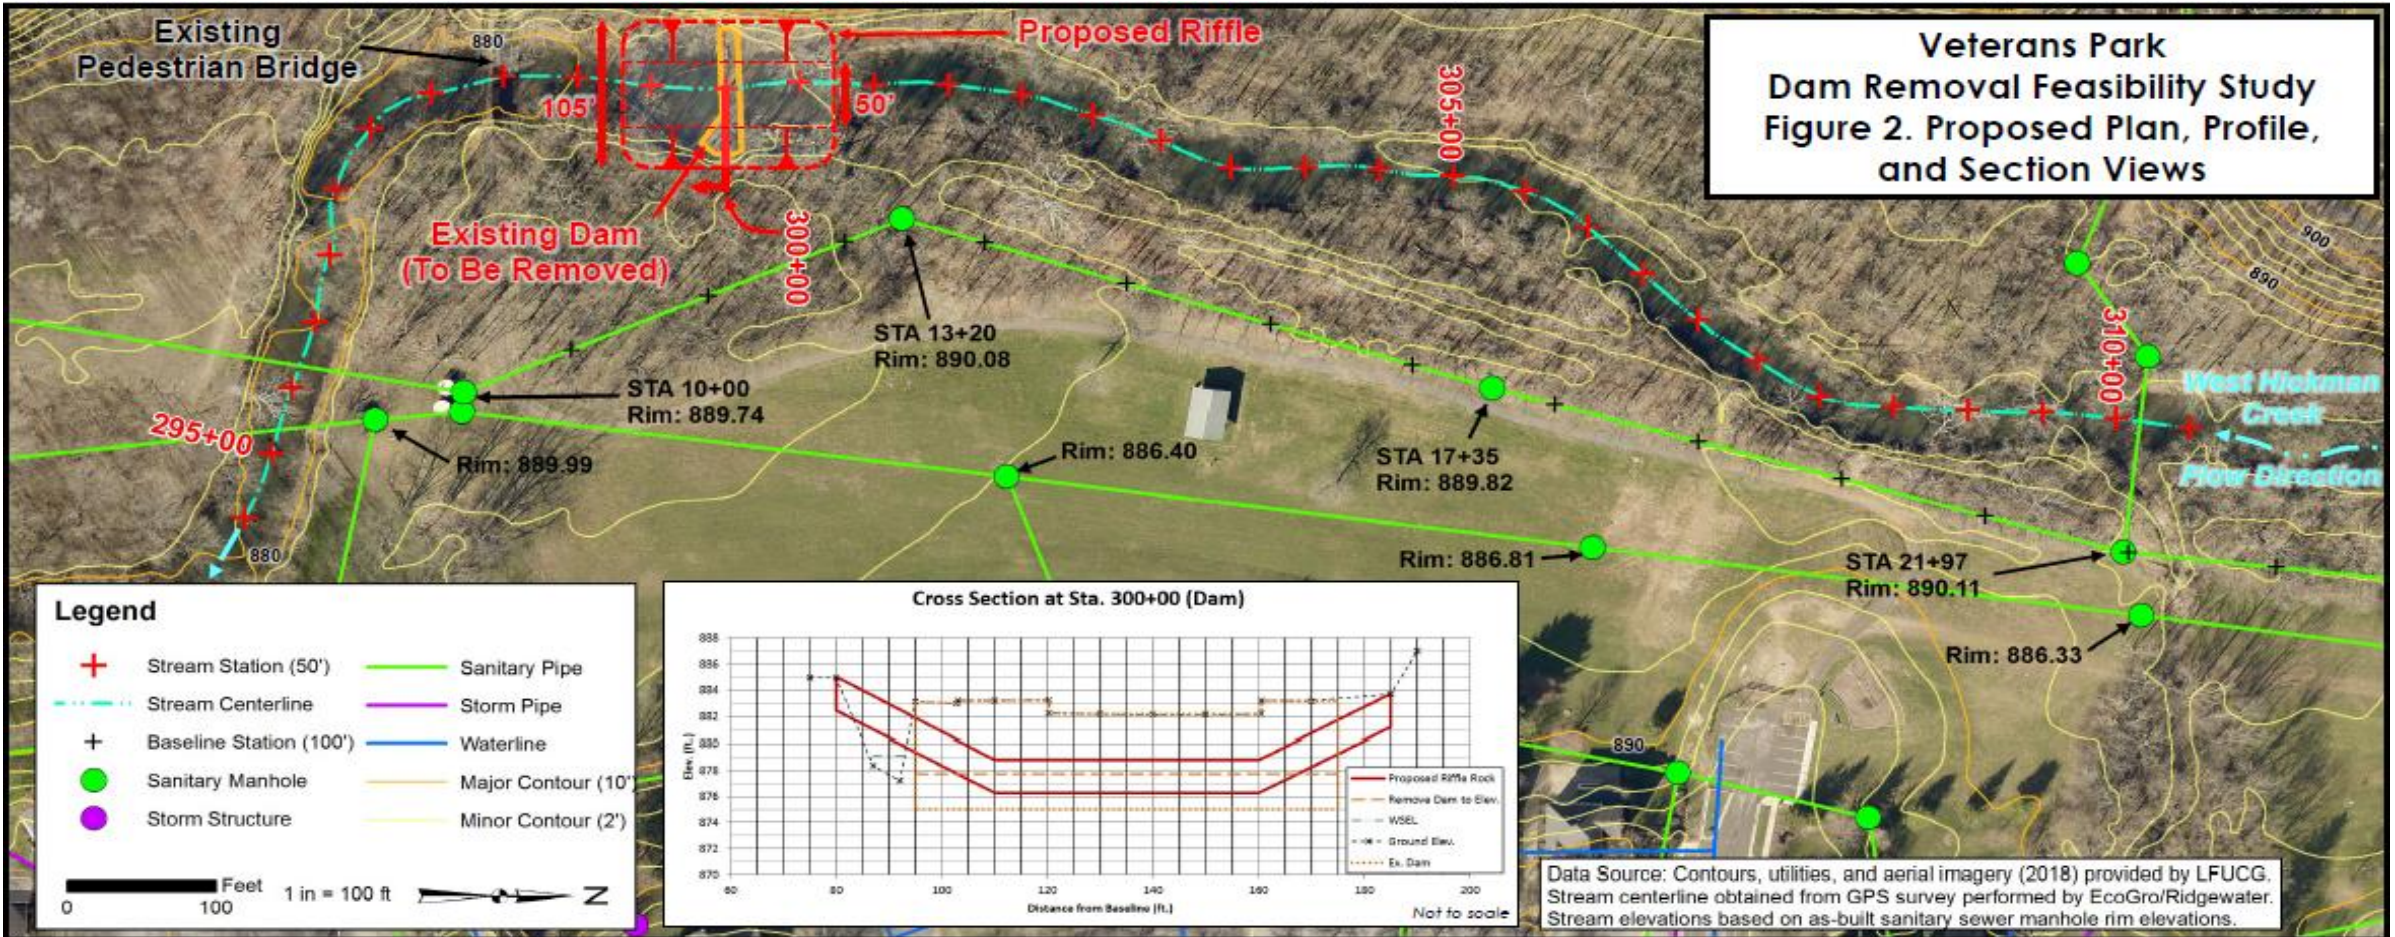

Data Source: Contours, utilities, and aerial imagery (2018) provided by LFUCG. Stream centerline obtained from GPS survey performed by EcoGra/Ridgewater. Stream elevations based on as-built sanitary sewer manhole rim elevations.

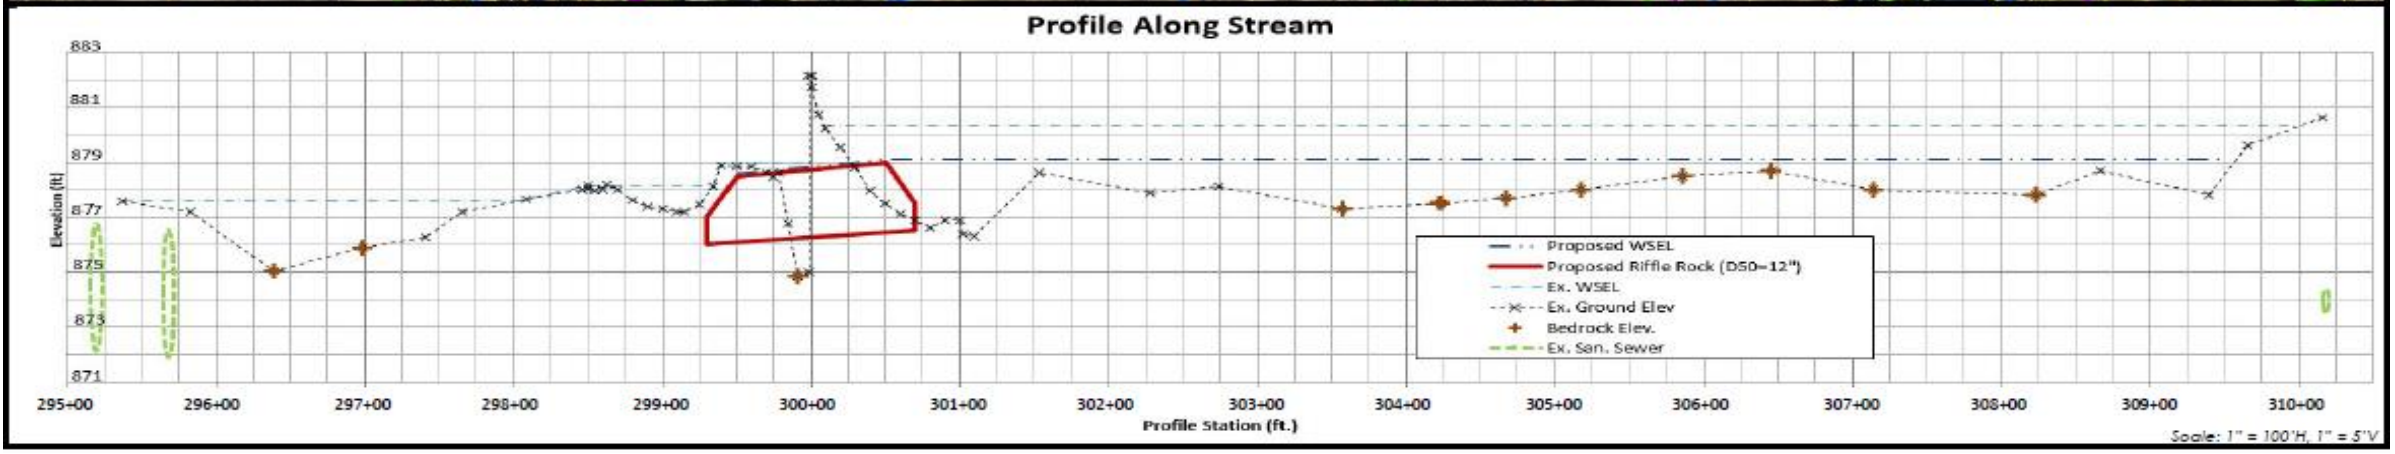

Scale: 1" = 100'H, 1" = 5'V