


L:\PROJECTS\0115 JFG\0115-002\Wilson Property WW111 11e-in.dwg, 6/25/2014 2:05:57 PM, doug

DESIGNER	SRD	DATE	BY	REVISION
DRAWN	DRH	2/25	SRD	REVISE ROUTE OF FORCE MAIN TO STATE R/W
CHECKED	DFS			
APPROVED	DFS			

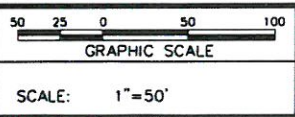

ALL RIGHTS RESERVED
 THIS DOCUMENT IS THE PROPERTY OF BELL ENGINEERING AND SHALL NOT BE REPRODUCED IN WHOLE OR IN PART OR USED FOR CONSTRUCTION OF OTHER THAN THIS SPECIFIC PROJECT WITHOUT THE WRITTEN PERMISSION OF BELL ENGINEERING.
 FACSIMILES OF LICENSED PROFESSIONAL ENGINEER AND/OR LAND SURVEYOR SEALS, IF AFFIXED TO THIS DOCUMENT, SHALL BE CONSIDERED LEGITIMATE ONLY IF SIGNED AND DATED BY THE REGISTRANT.




Lexington, KY (859) 278-5412
 Hopkinsville, KY (270) 886-5466

BLUE SKY FORCE MAIN ON JFG PROPERTY


EXHIBIT A

DIVISION	
CONTRACT NO.	
DATE	
SHEET NO.	4 OF 16

I:\Projects\615 JFG\615-002\Wilson Property WWTP Tie-in.dwg, 6/25/2014 2:07:12 PM, doug

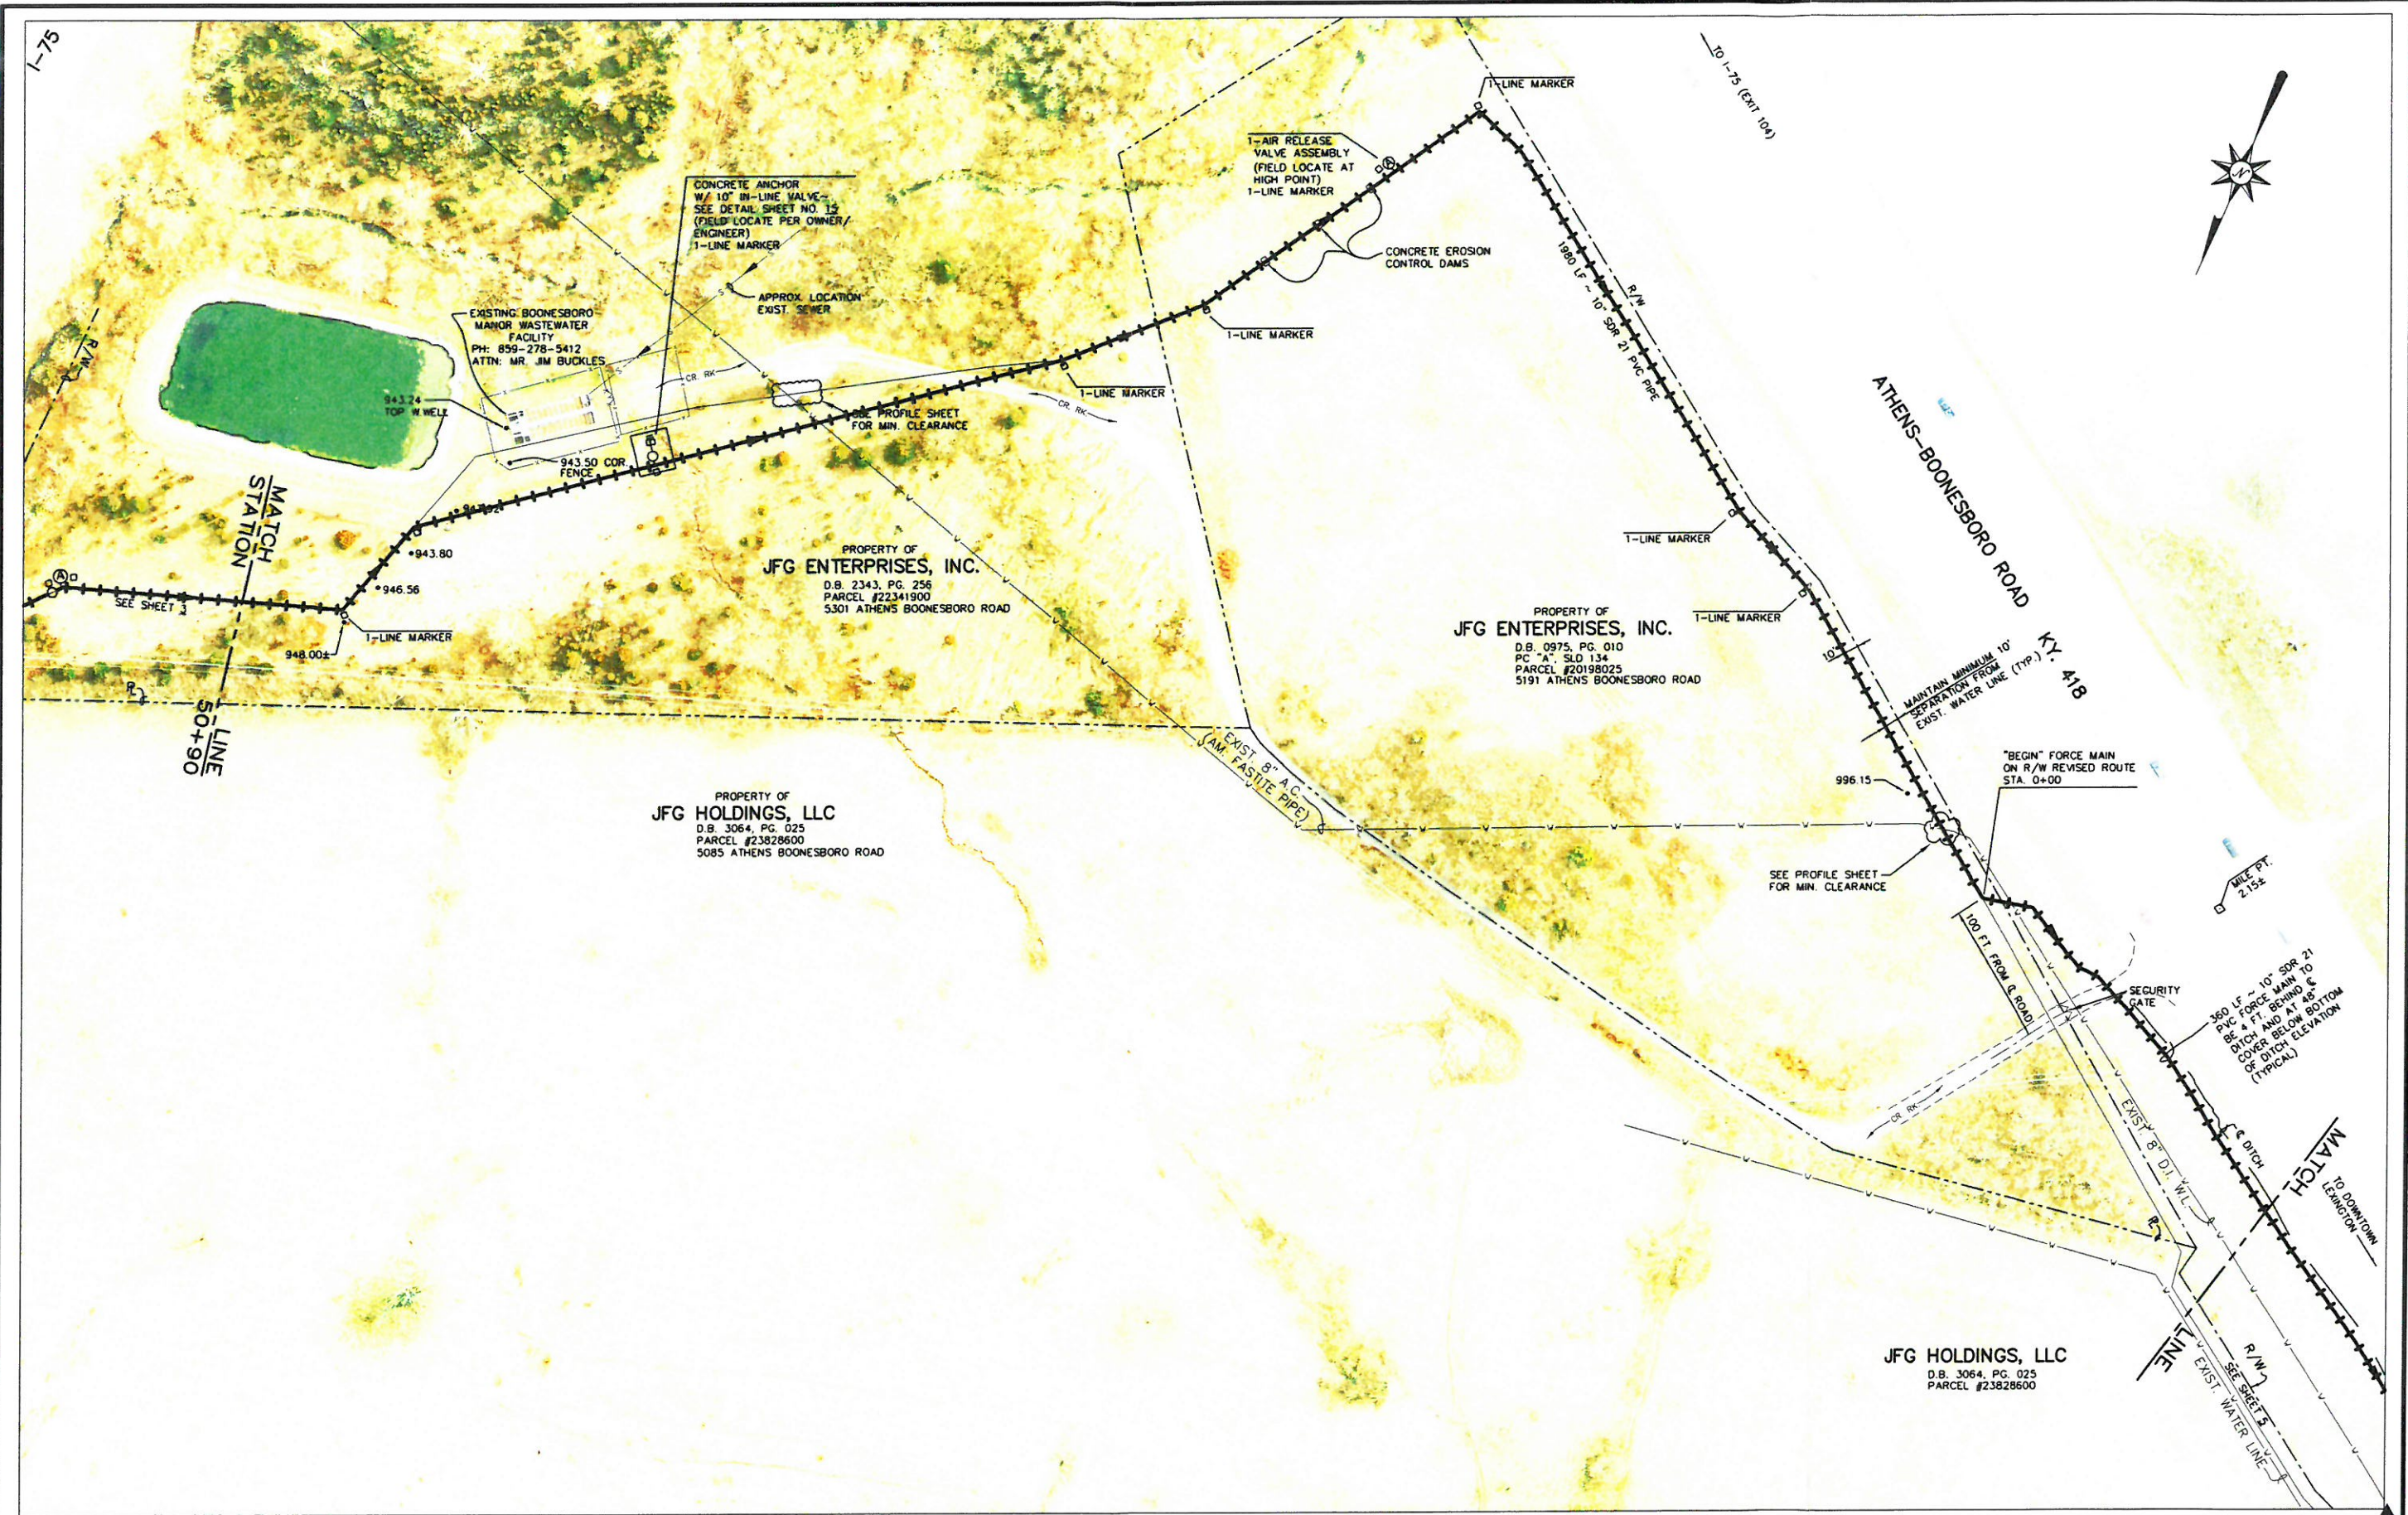

DESIGNER	SRD	DATE	BY	REVISION
DRAWN	DRH	2/25	SRD	REVISE ROUTE OF FORCE MAIN TO STATE R/W
CHECKED	DFS			
APPROVED	DFS			

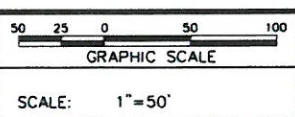

ALL RIGHTS RESERVED
THIS DOCUMENT IS THE PROPERTY OF BELL ENGINEERING AND SHALL NOT BE REPRODUCED IN WHOLE OR IN PART OR USED FOR CONSTRUCTION OF OTHER THAN THIS SPECIFIC PROJECT WITHOUT THE WRITTEN PERMISSION OF BELL ENGINEERING.
FACSIMILES OF LICENSED PROFESSIONAL ENGINEER AND/OR LAND SURVEYOR SEALS IF AFFIXED TO THIS DOCUMENT SHALL BE CONSIDERED LEGITIMATE ONLY IF SIGNED AND DATED BY THE REGISTRANT.





Lexington, KY (859) 278-5412
Hopkinsville, KY (270) 886-5466


BLUE SKY FORCE MAIN TEE AND VALVE LOCATION

EXHIBIT B

DIVISION	
CONTRACT NO.	
DATE	
SHEET NO.	4 OF 16

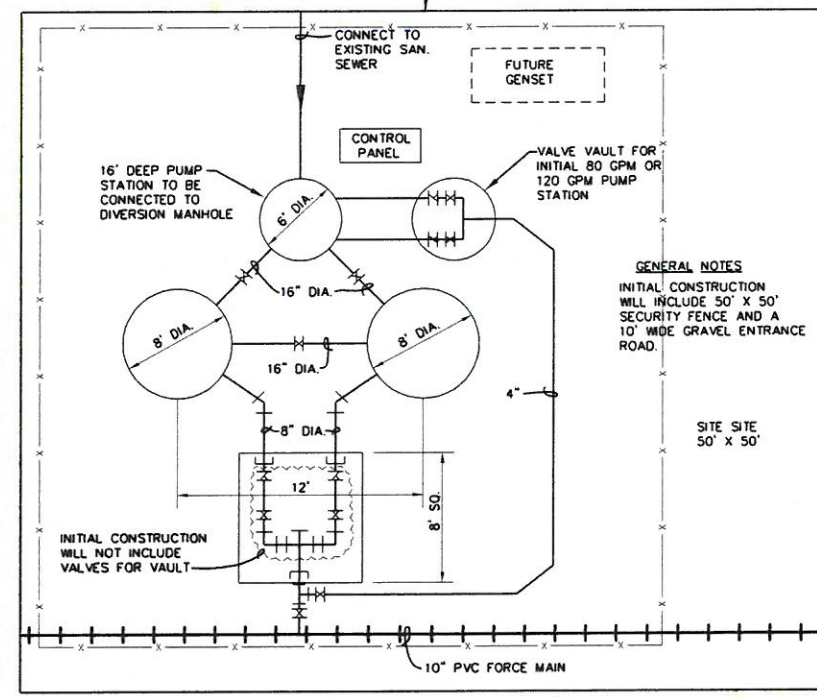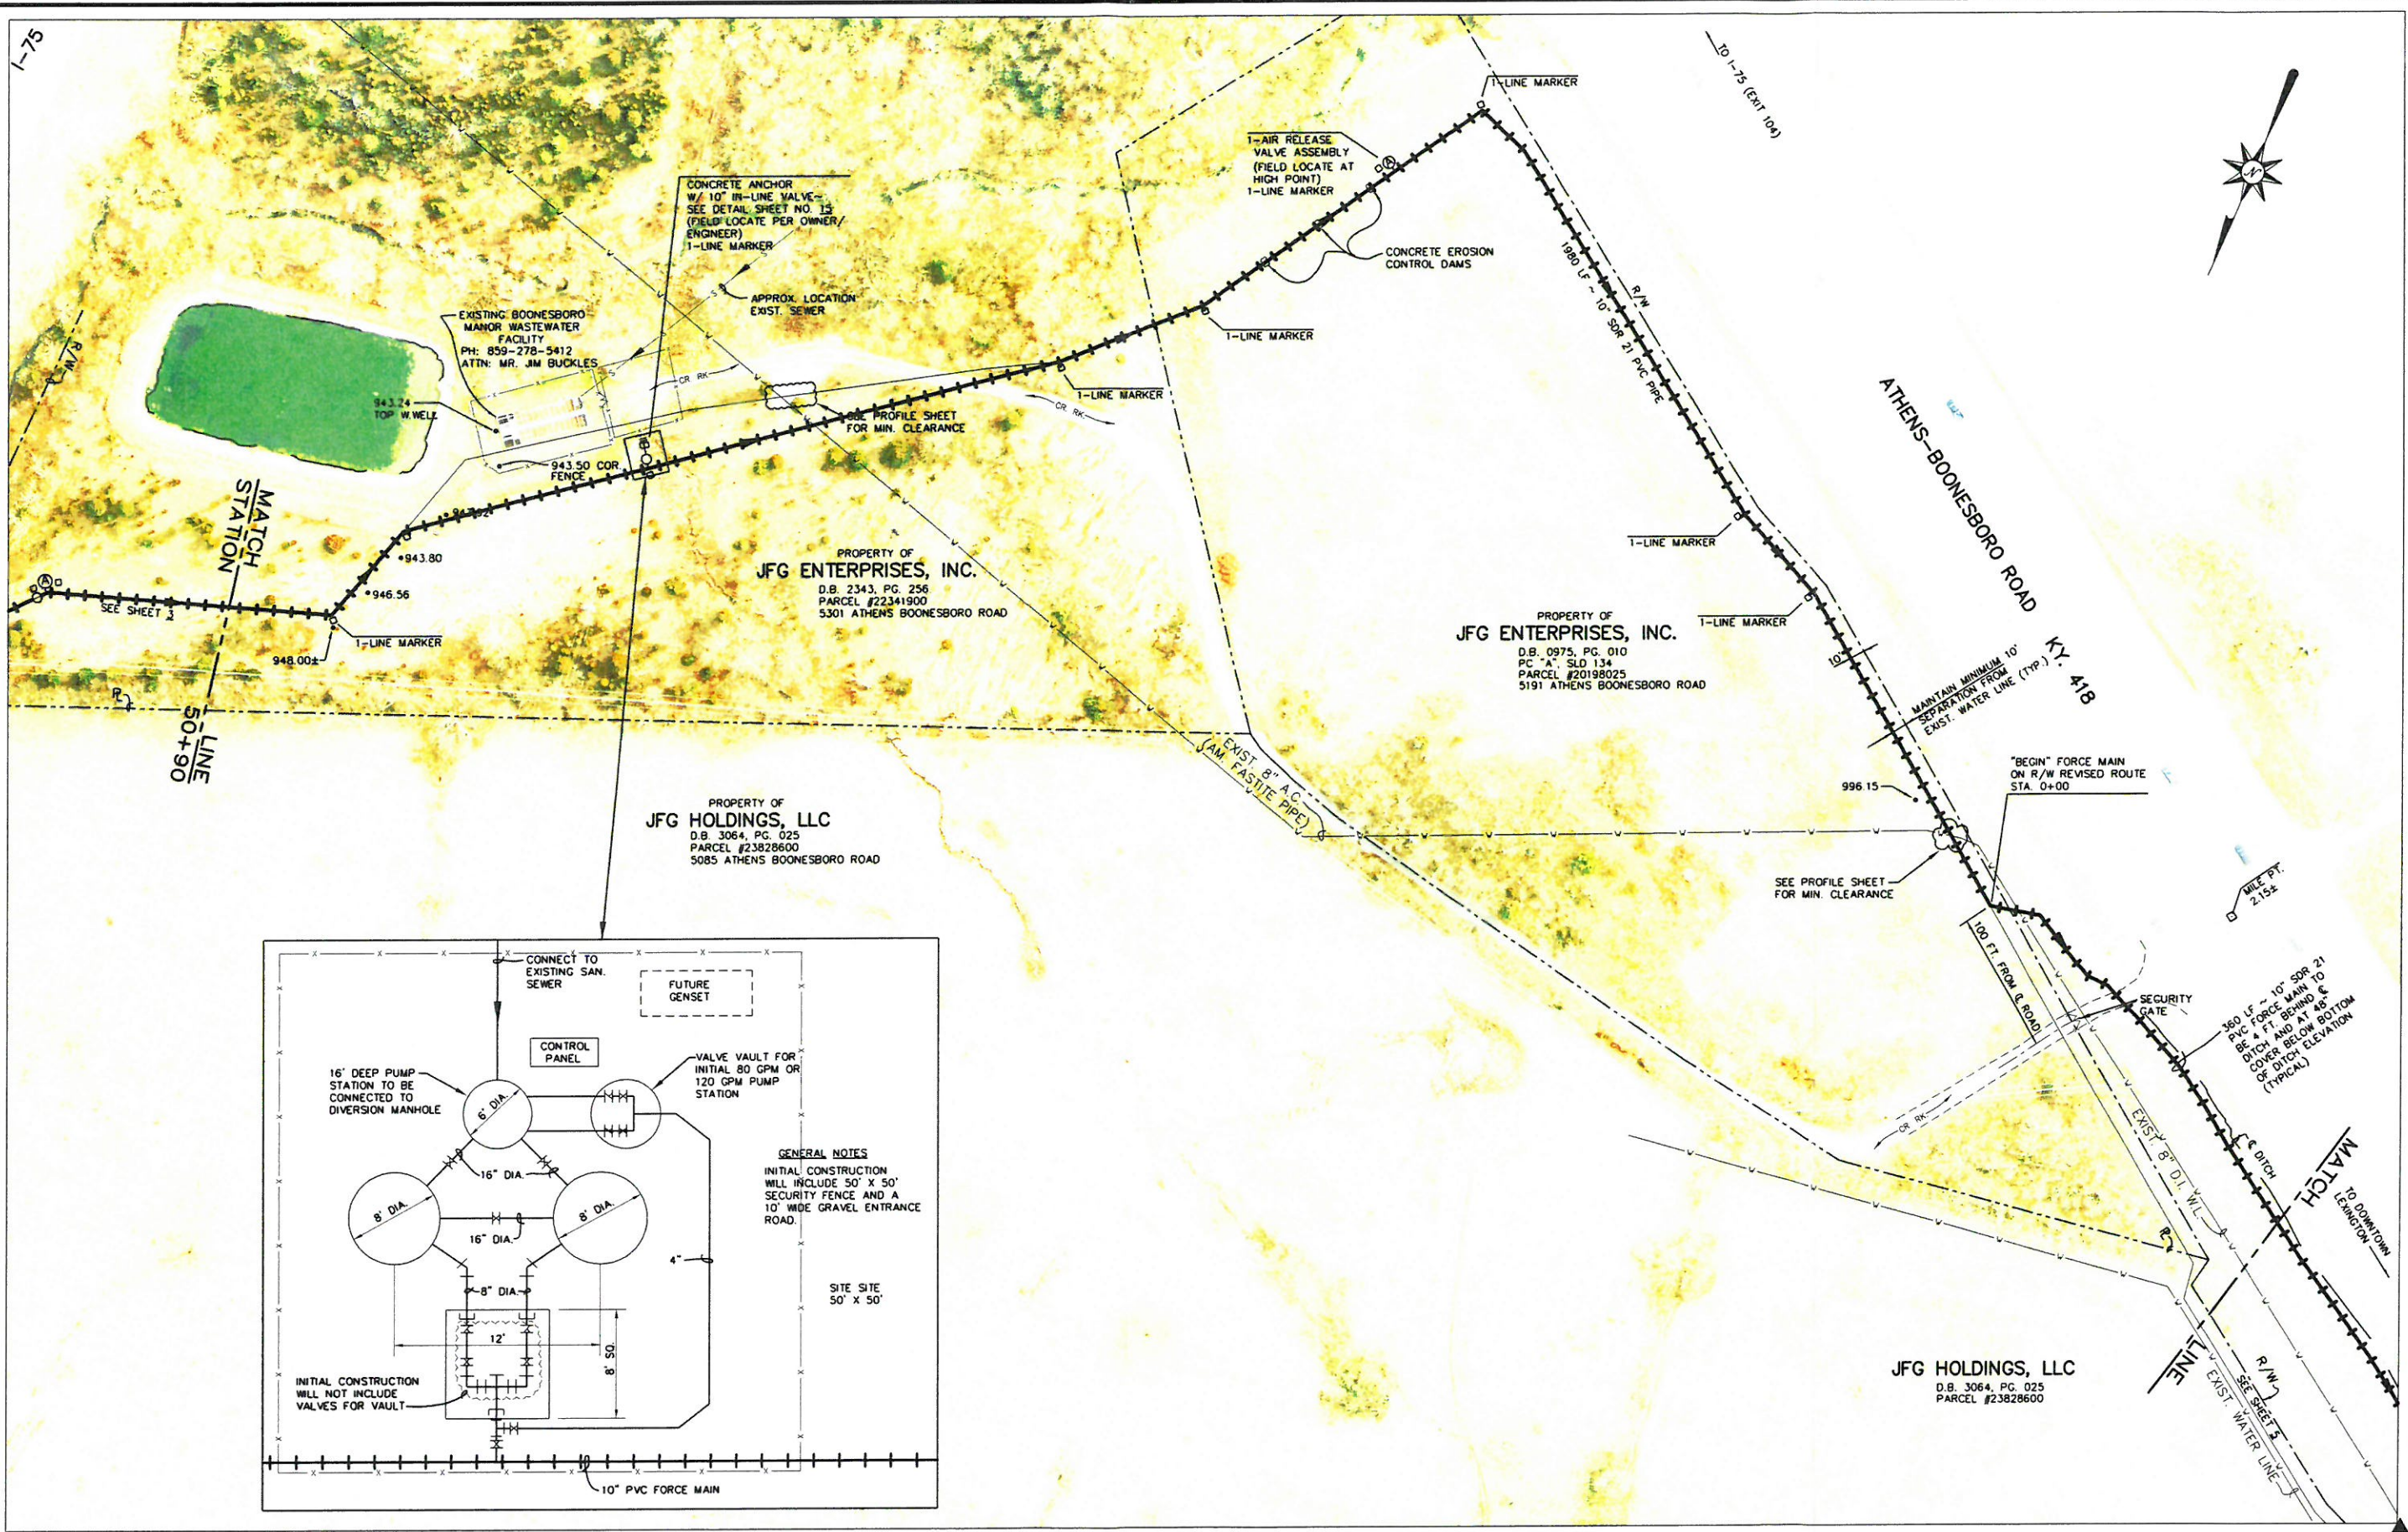

DESIGNER	SRD	DATE	BY	REVISION
DRAWN	DRH	2/25	SRD	REVISE ROUTE OF FORCE MAIN TO STATE R/W
CHECKED	DFS			
APPROVED	DFS			

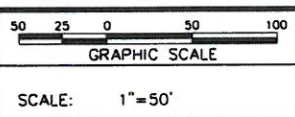

ALL RIGHTS RESERVED
 THIS DOCUMENT IS THE PROPERTY OF BELL ENGINEERING AND SHALL NOT BE REPRODUCED IN WHOLE OR IN PART OR USED FOR CONSTRUCTION OF OTHER THAN THIS SPECIFIC PROJECT WITHOUT THE WRITTEN PERMISSION OF BELL ENGINEERING.
 FACSIMILES OF LICENSED PROFESSIONAL ENGINEER AND/OR LAND SURVEYOR SEALS, IF AFFIXED TO THIS DOCUMENT, SHALL BE CONSIDERED LEGITIMATE ONLY IF SIGNED AND DATED BY THE REGISTANT.



bell engineering
 Lexington, KY (859) 278-5412
 Hopkinsville, KY (270) 886-5466

LOCATION AND SIZE OF FUTURE BOONESBORO MANOR PUMP STATION

EXHIBIT C

DIVISION	
CONTRACT NO.	
DATE	
SHEET NO.	4 OF 16

I:\Projects\615 JFG\615-002\Wilson Property WWTP Tie-in.dwg, 6/26/2014 8:57:07 AM, doug