


Task A Storm Sewer

Task Area Stats

Total Inlets: 82
 Total Manholes: 47
 Total Pipes: 134
 Total Length: 13,902 ft.
 Min Diameter: 4 in.
 Max Diameter: 45 in.
 Total Parcels: 422

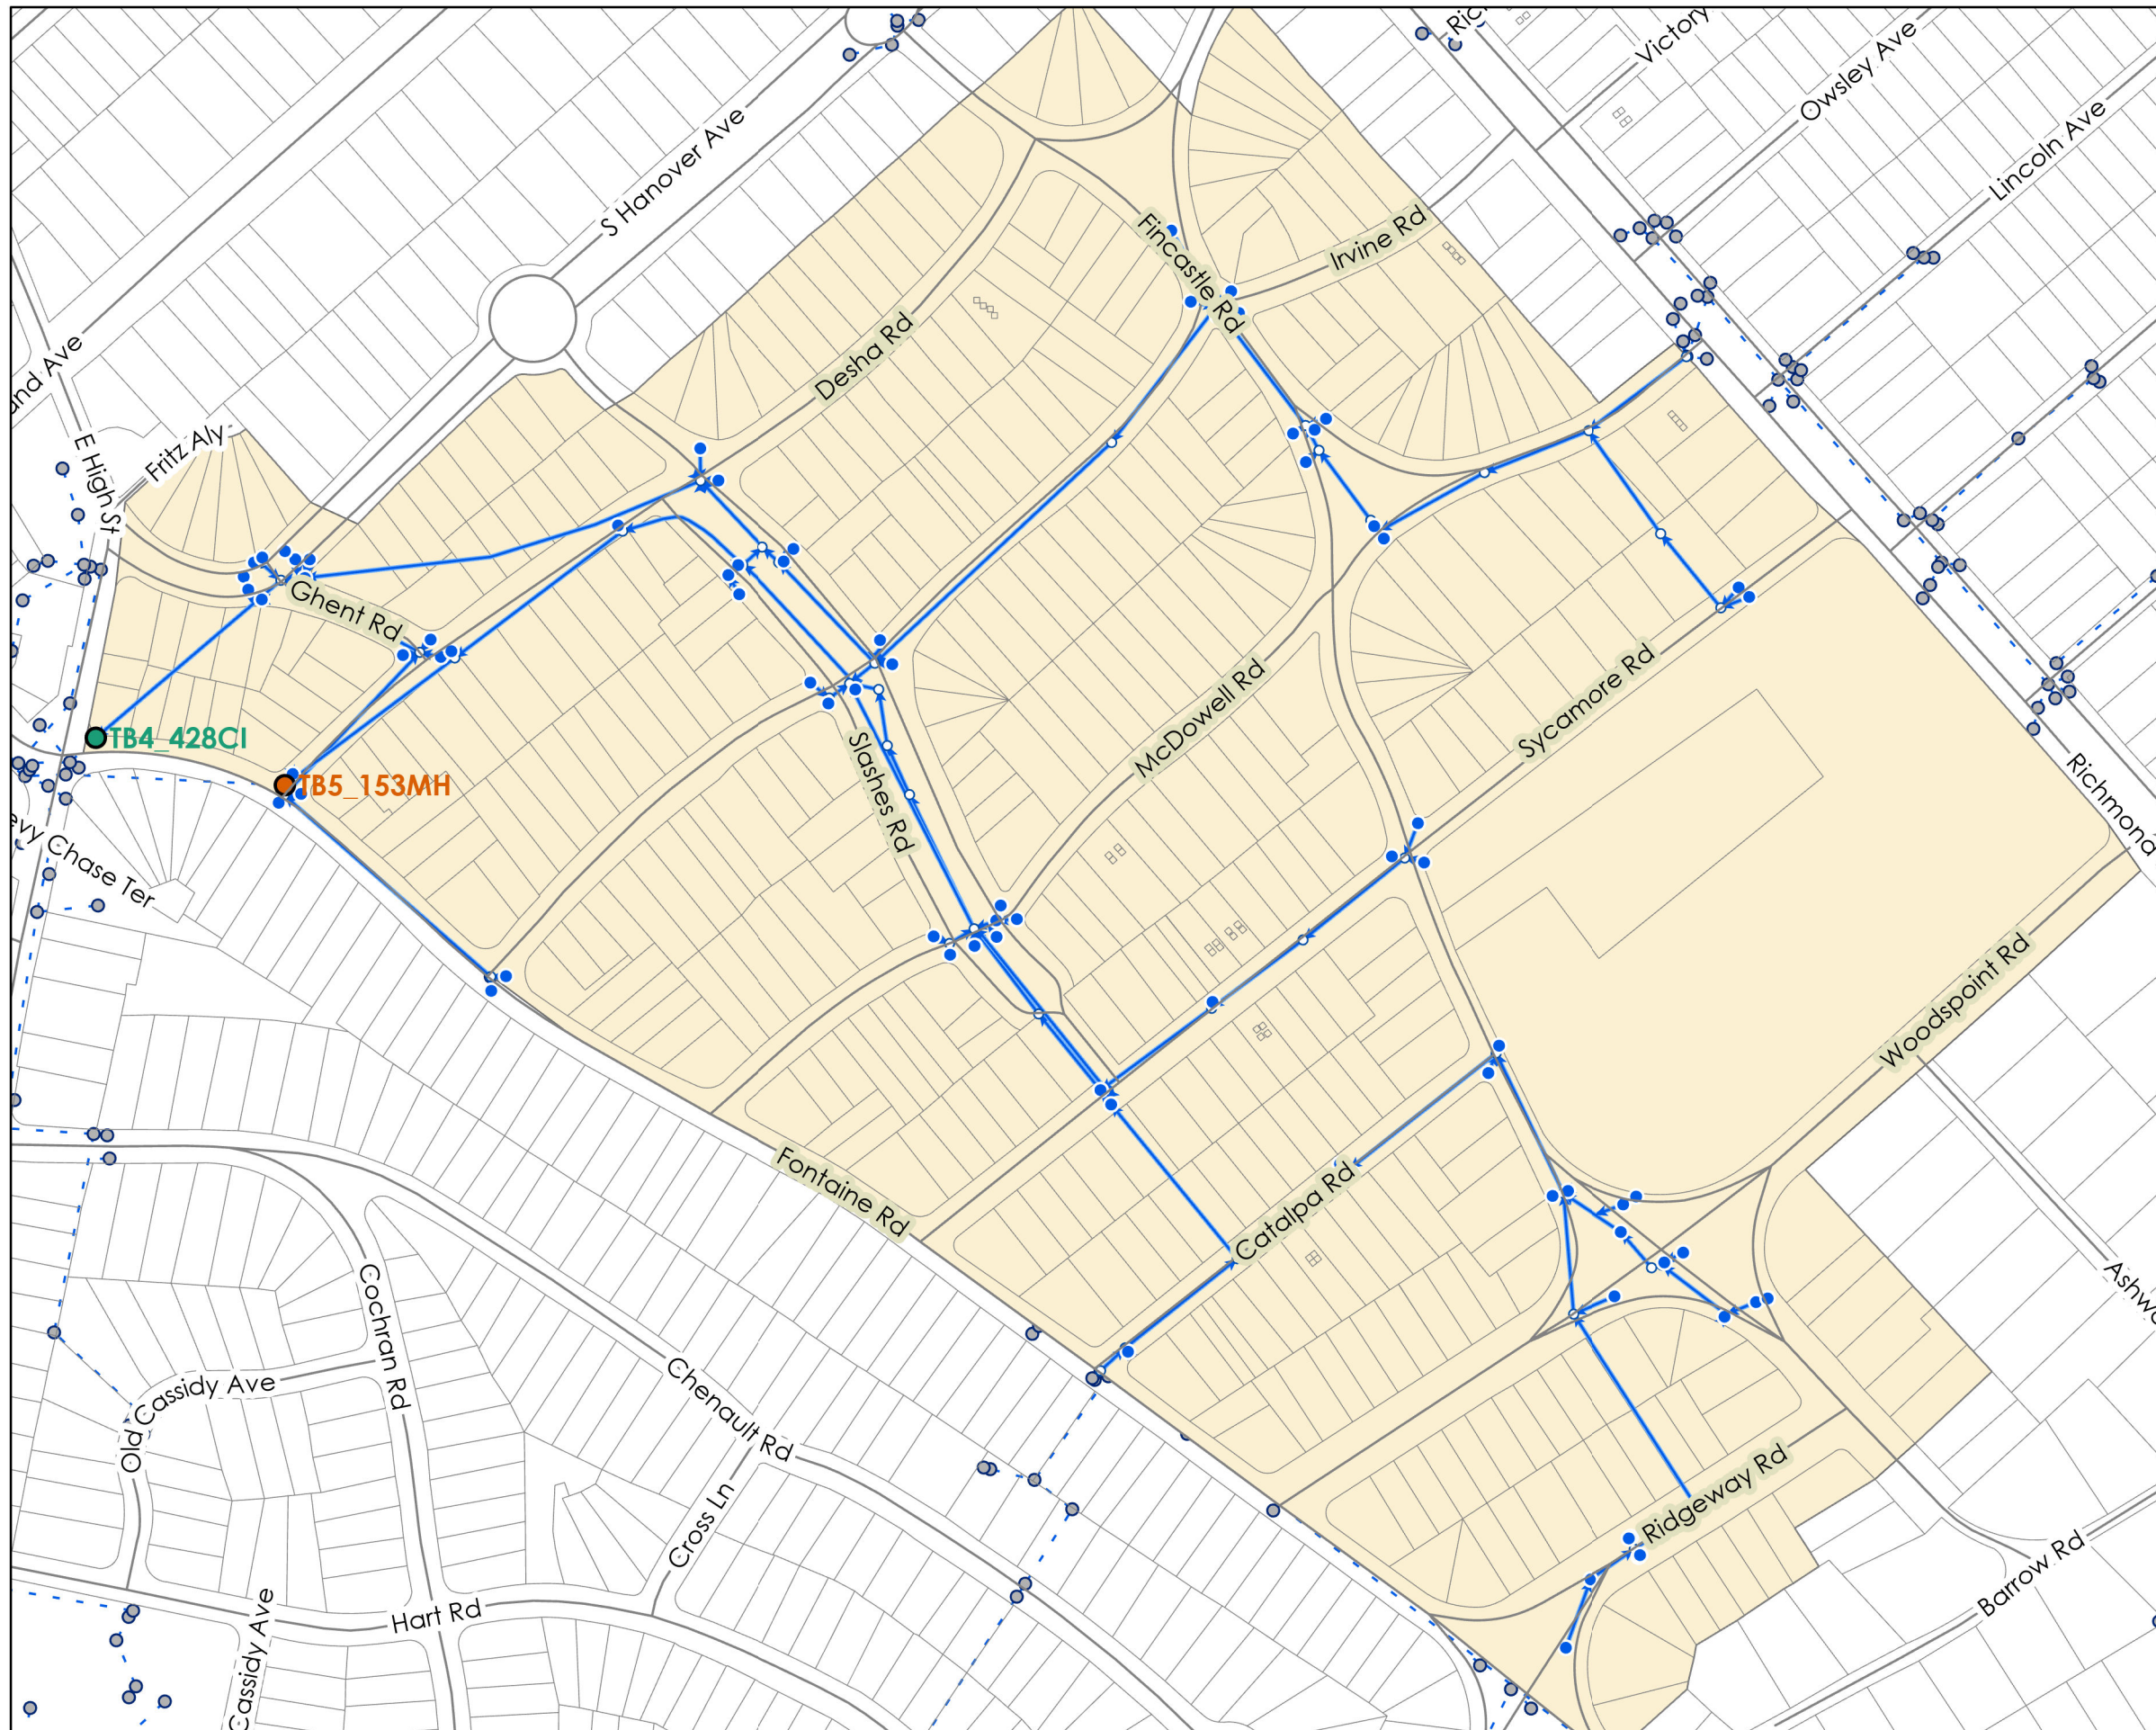

- TB4_428CI
- TB5_153MH
- Task A Stormwater Inlets
- Task A Stormwater Manhole
- Task A Stormwater Pipe
- Task A Stormwater Project Area

This product is produced and distributed by:
 Lexington-Fayette Urban County Government
 GIS Section 101 E Vine St, 5th Floor
 Lexington, KY 40507. Not for resale.

All information on this product is believed
 accurate, but is not guaranteed without error.
 No part of this publication may be reproduced,
 stored, or transmitted in any form, or by any
 means without written permission from LFUCG.

© 2022 LFUCG



Scale: 1:3,600