


Power InRoads v8.11.9.397 E-SHEET NAME: _____
 USER: sstephen DATE PLOTTED: January 25, 2021
 FILE NAME: C:\PW\WORKDIR\STEPHEN SEWELL\DWG\38548\VR8A.DGN

82

135+00

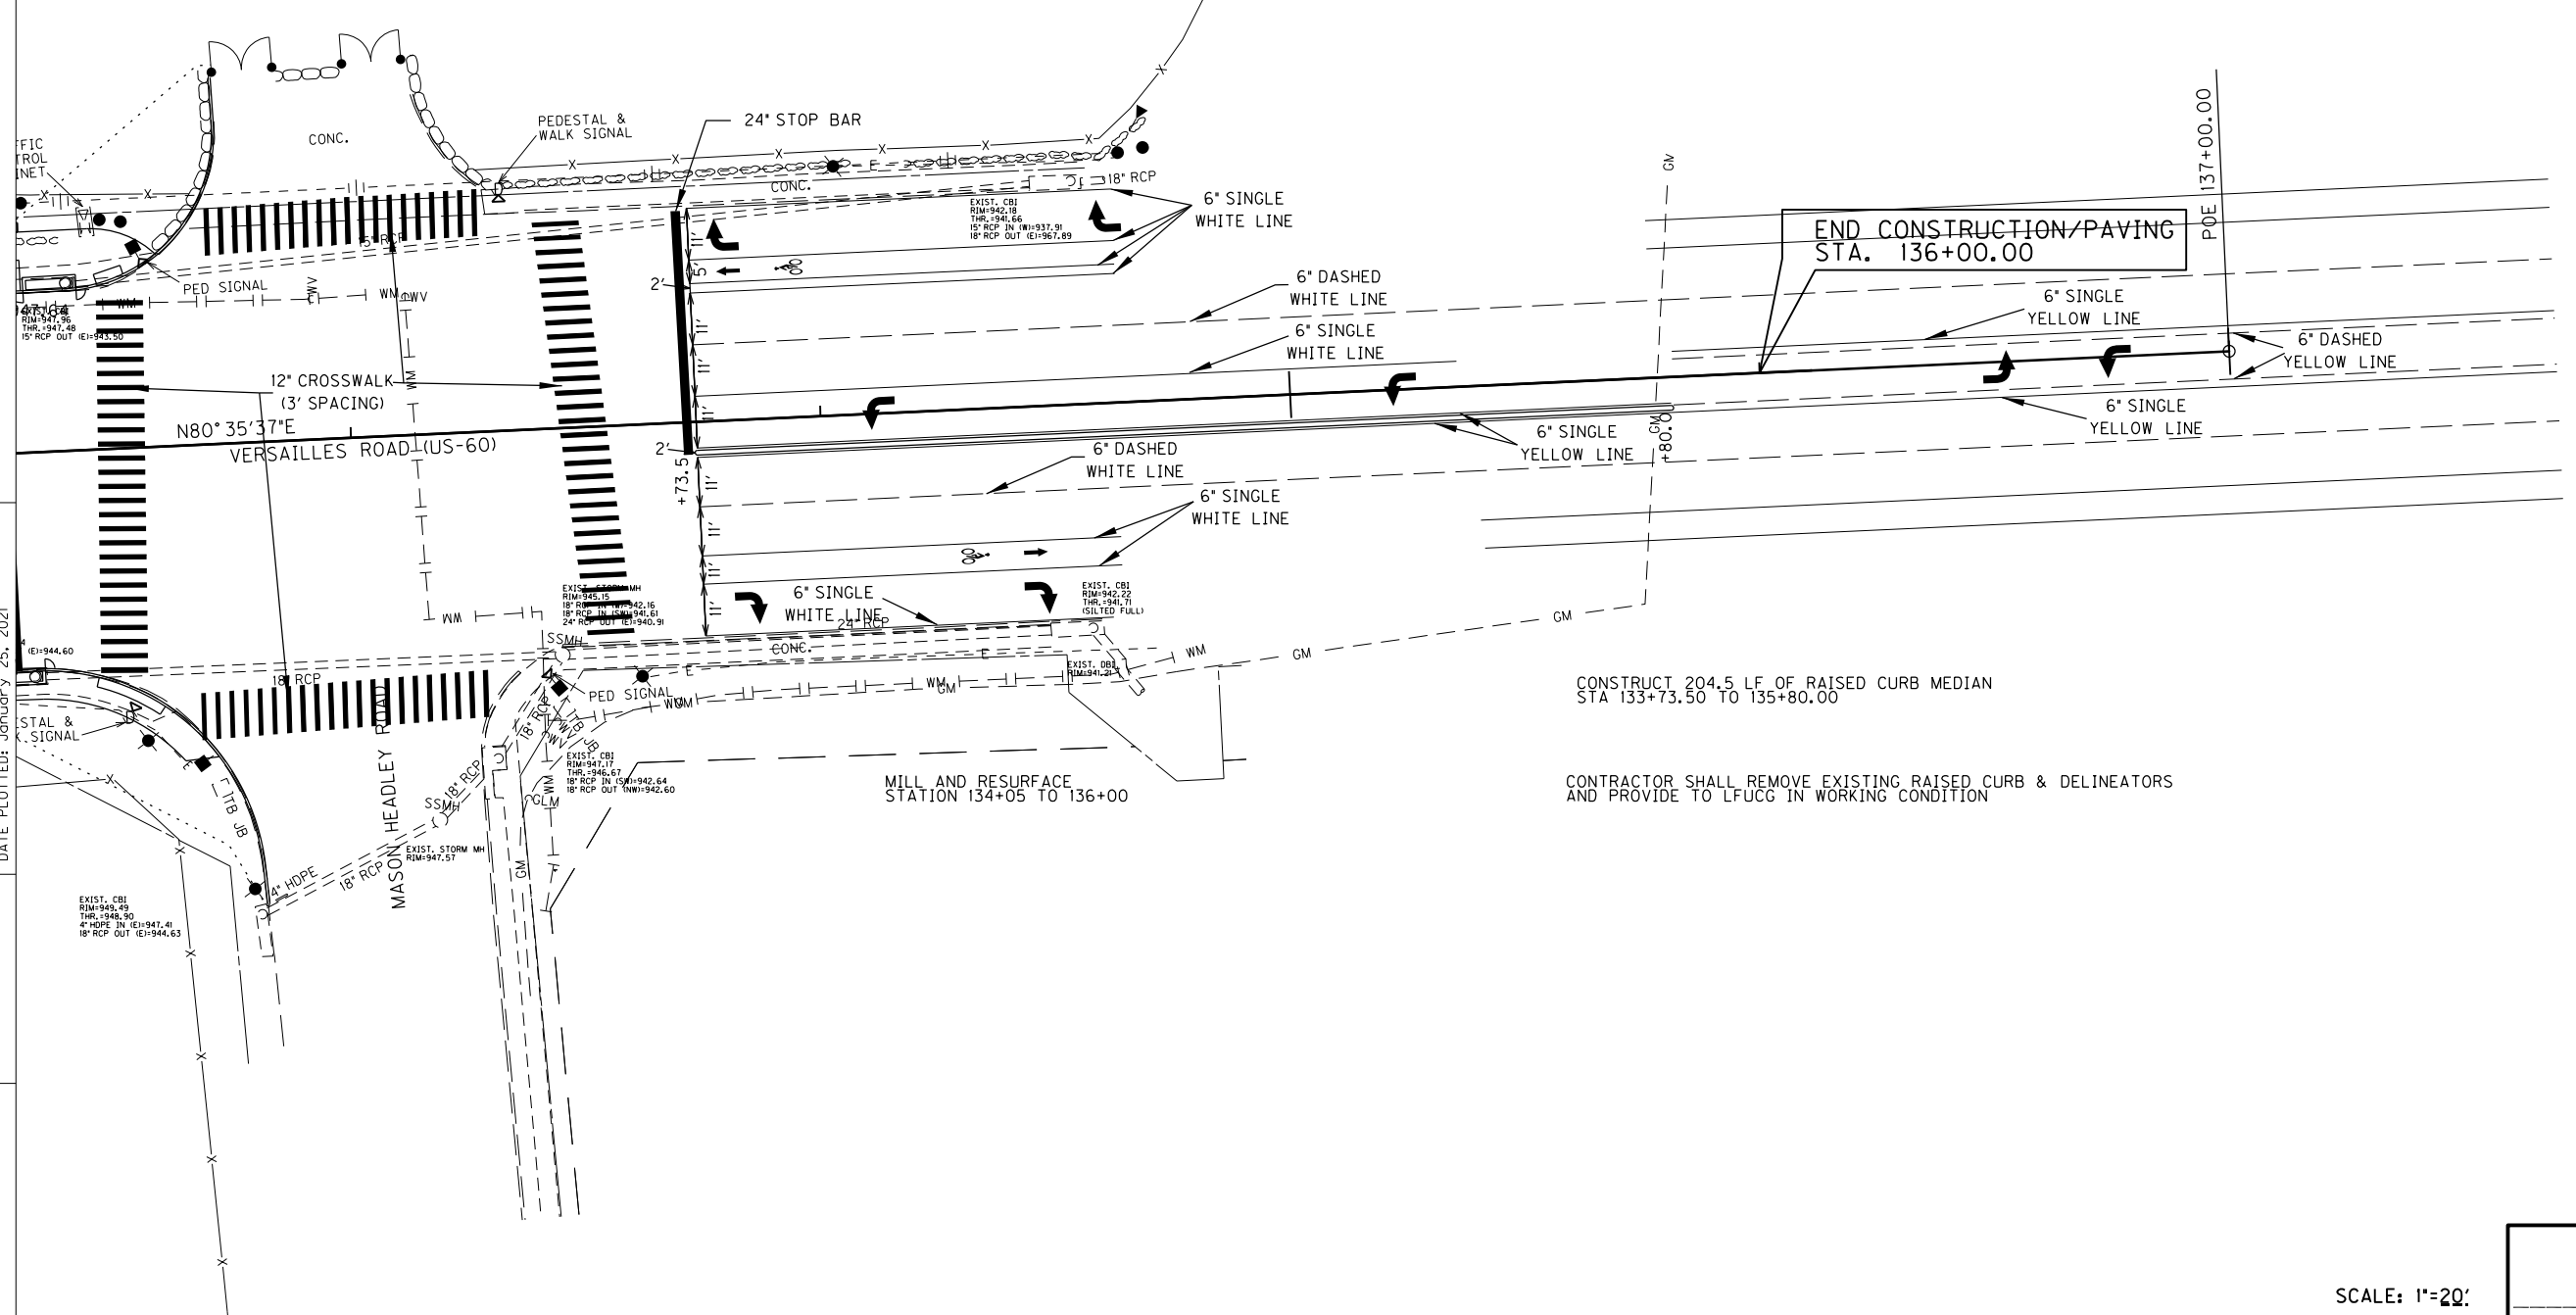

CONSTRUCT 204.5 LF OF RAISED CURB MEDIAN
 STA 133+73.50 TO 135+80.00

CONTRACTOR SHALL REMOVE EXISTING RAISED CURB & DELINEATORS
 AND PROVIDE TO LFUCG IN WORKING CONDITION

VERSAILLES ROAD
 PLAN SHEET

SCALE: 1"=20'