


COUNTY OF	ITEM NO.	SHEET NO.
FAYETTE	7-593.20	R15
REVISED PLAN DATE: SEPTEMBER 24, 2013		

SCOTT STREET
P.I. STA. 52+73.47
D = 16°39'04" RT
T = 43.90'
L = 87.18'
R = 300.00'
e = 3.20'
o = N.C.

RIGHT OF WAY PLANS

PLAN SHEET- SCOTT STREET
STA 50+00 TO 55+20

MicroStation v8.11.7.443
E-SHEET NAME:
USER: Jesboiley
DATE PLOTTED: September 24, 2013
FILE NAME: V:\1785\ACTIVE\17856003\ROADWAY\PLANS\PHASE II\RD500PL.DGN

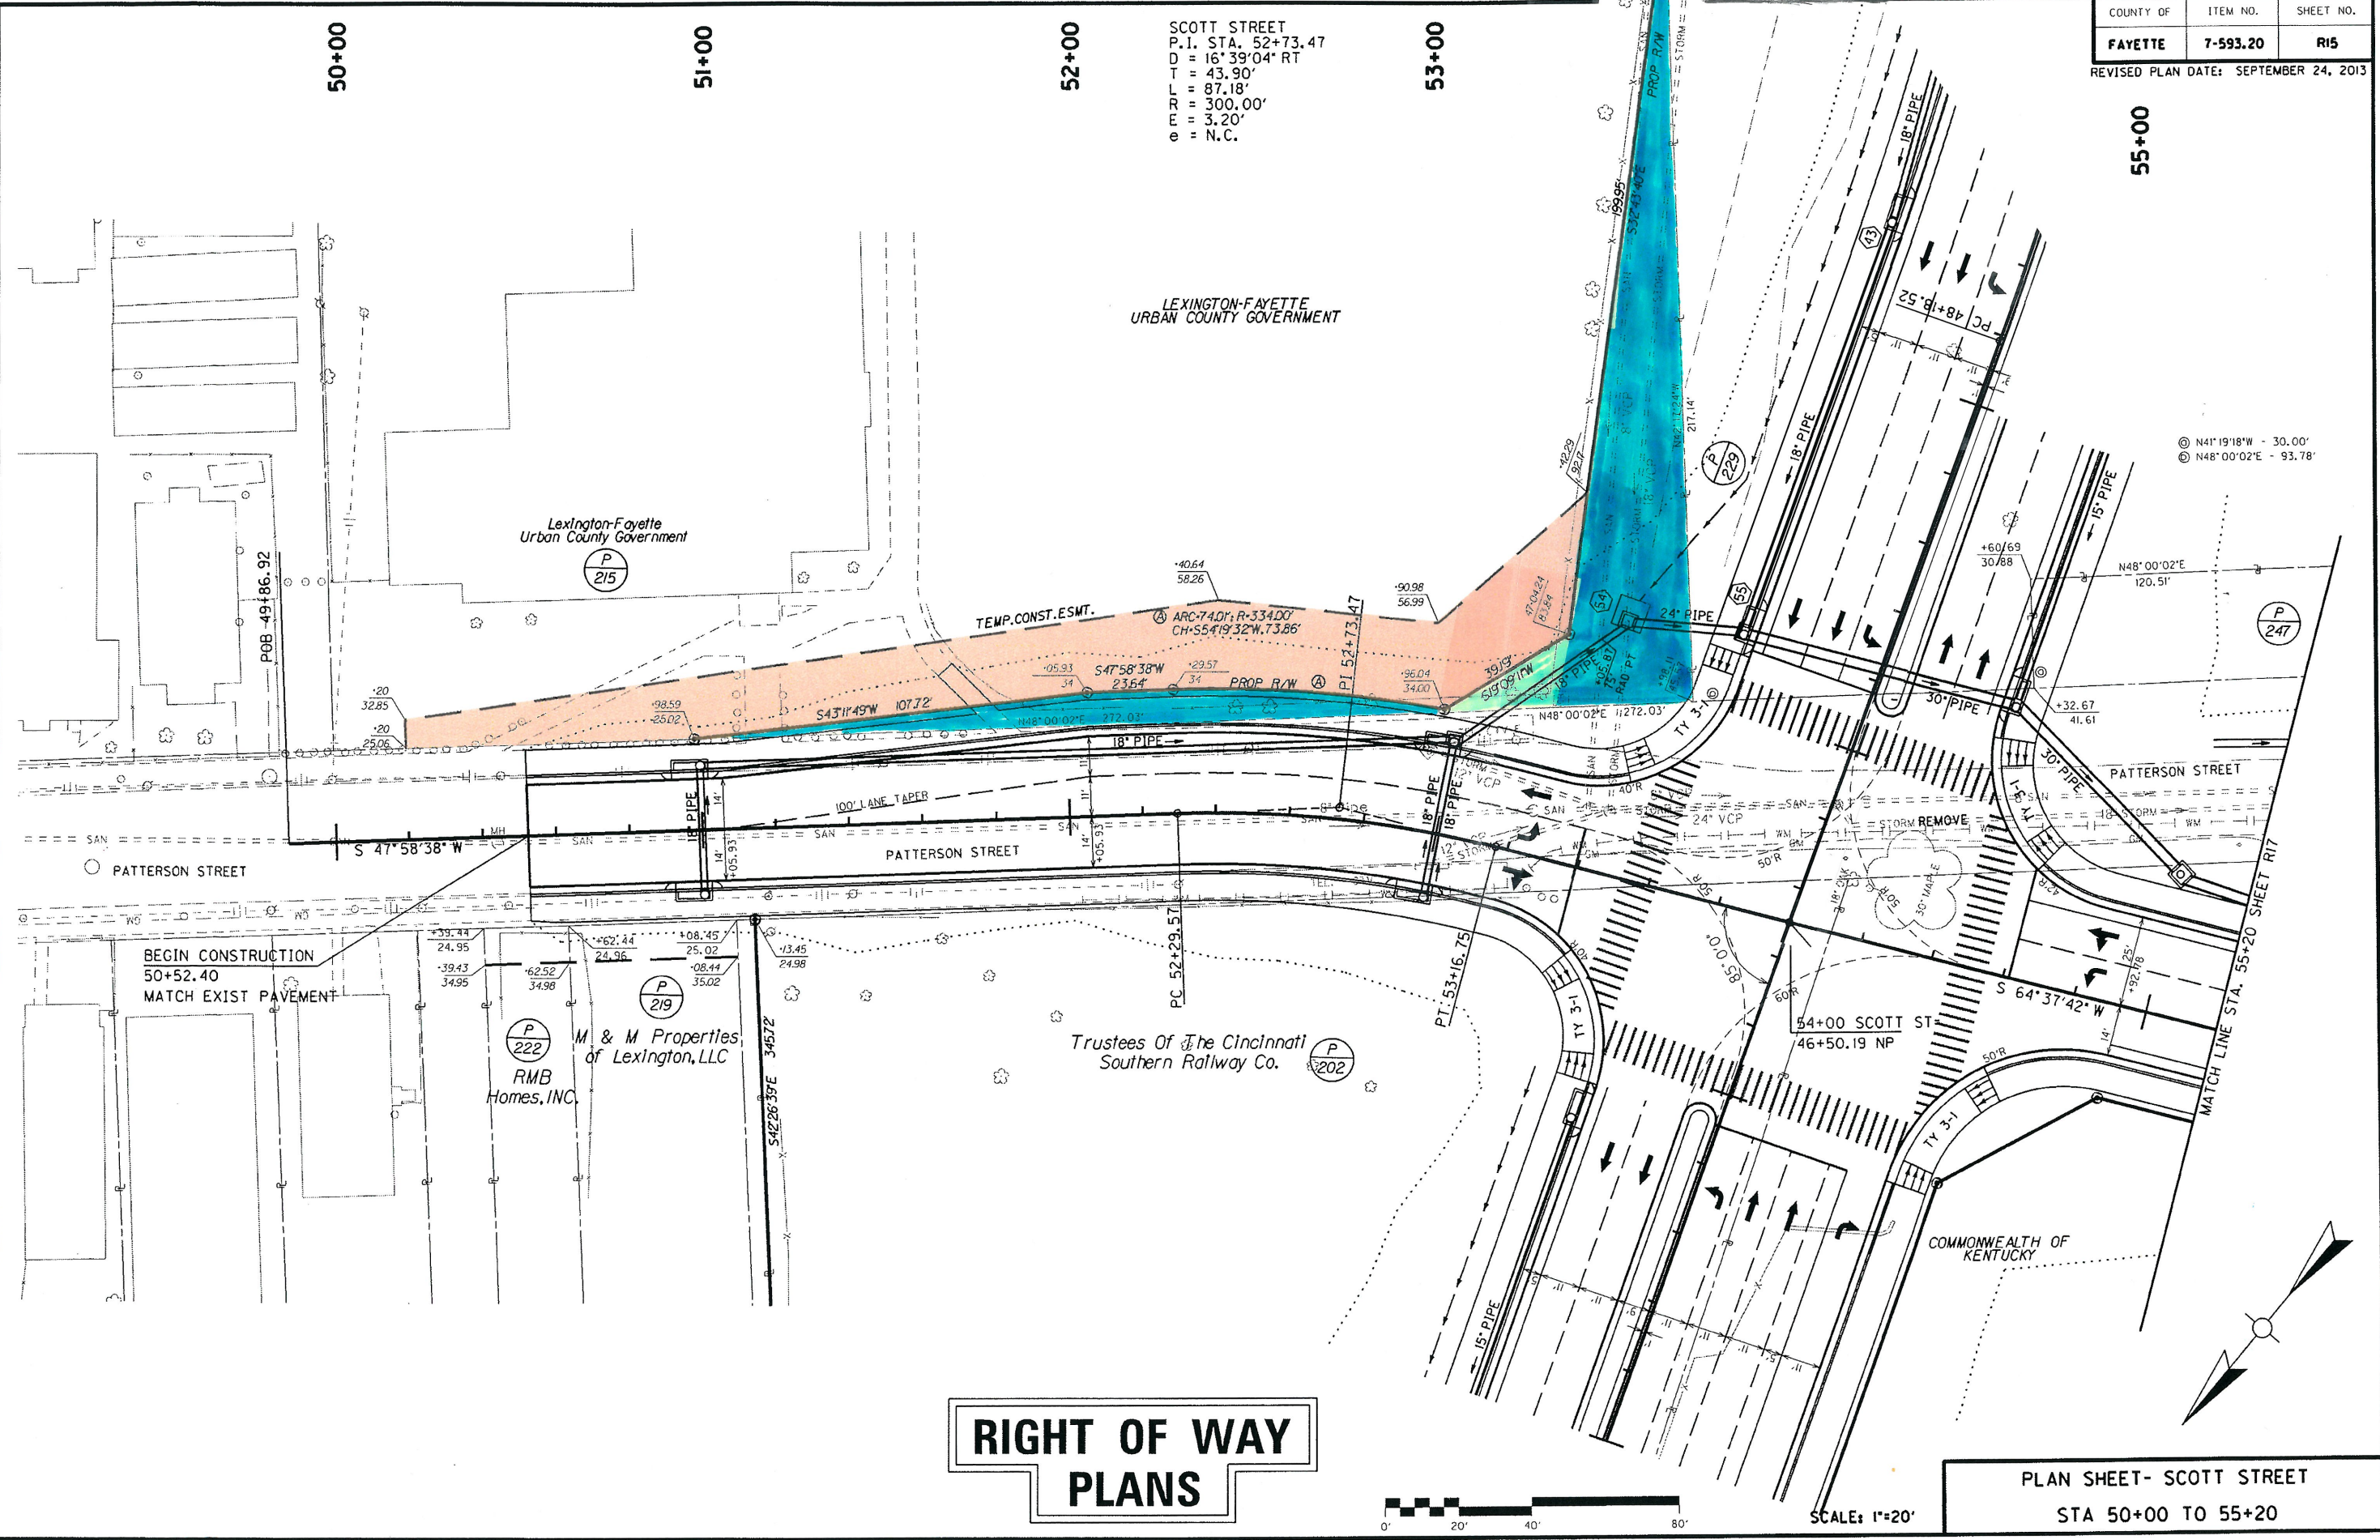

50+00

51+00

52+00

53+00

55+00

BEGIN CONSTRUCTION
50+52.40
MATCH EXIST PAVEMENT

54+00 SCOTT ST
46+50.19 NP

MATCH LINE STA. 55+20 SHEET R17