




**SECTION A-A'**  
HILL RISE DRIVE SCALE: 1"=20'

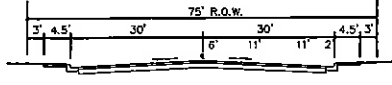



**SECTION B-B'**  
VERSAILLES ROAD SCALE: 1"=20'

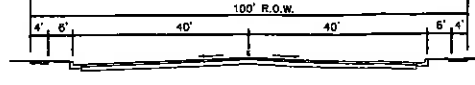

**SECTION C-C'**  
HILL RISE DRIVE - CUL-DE-SAC SCALE: 1"=20'

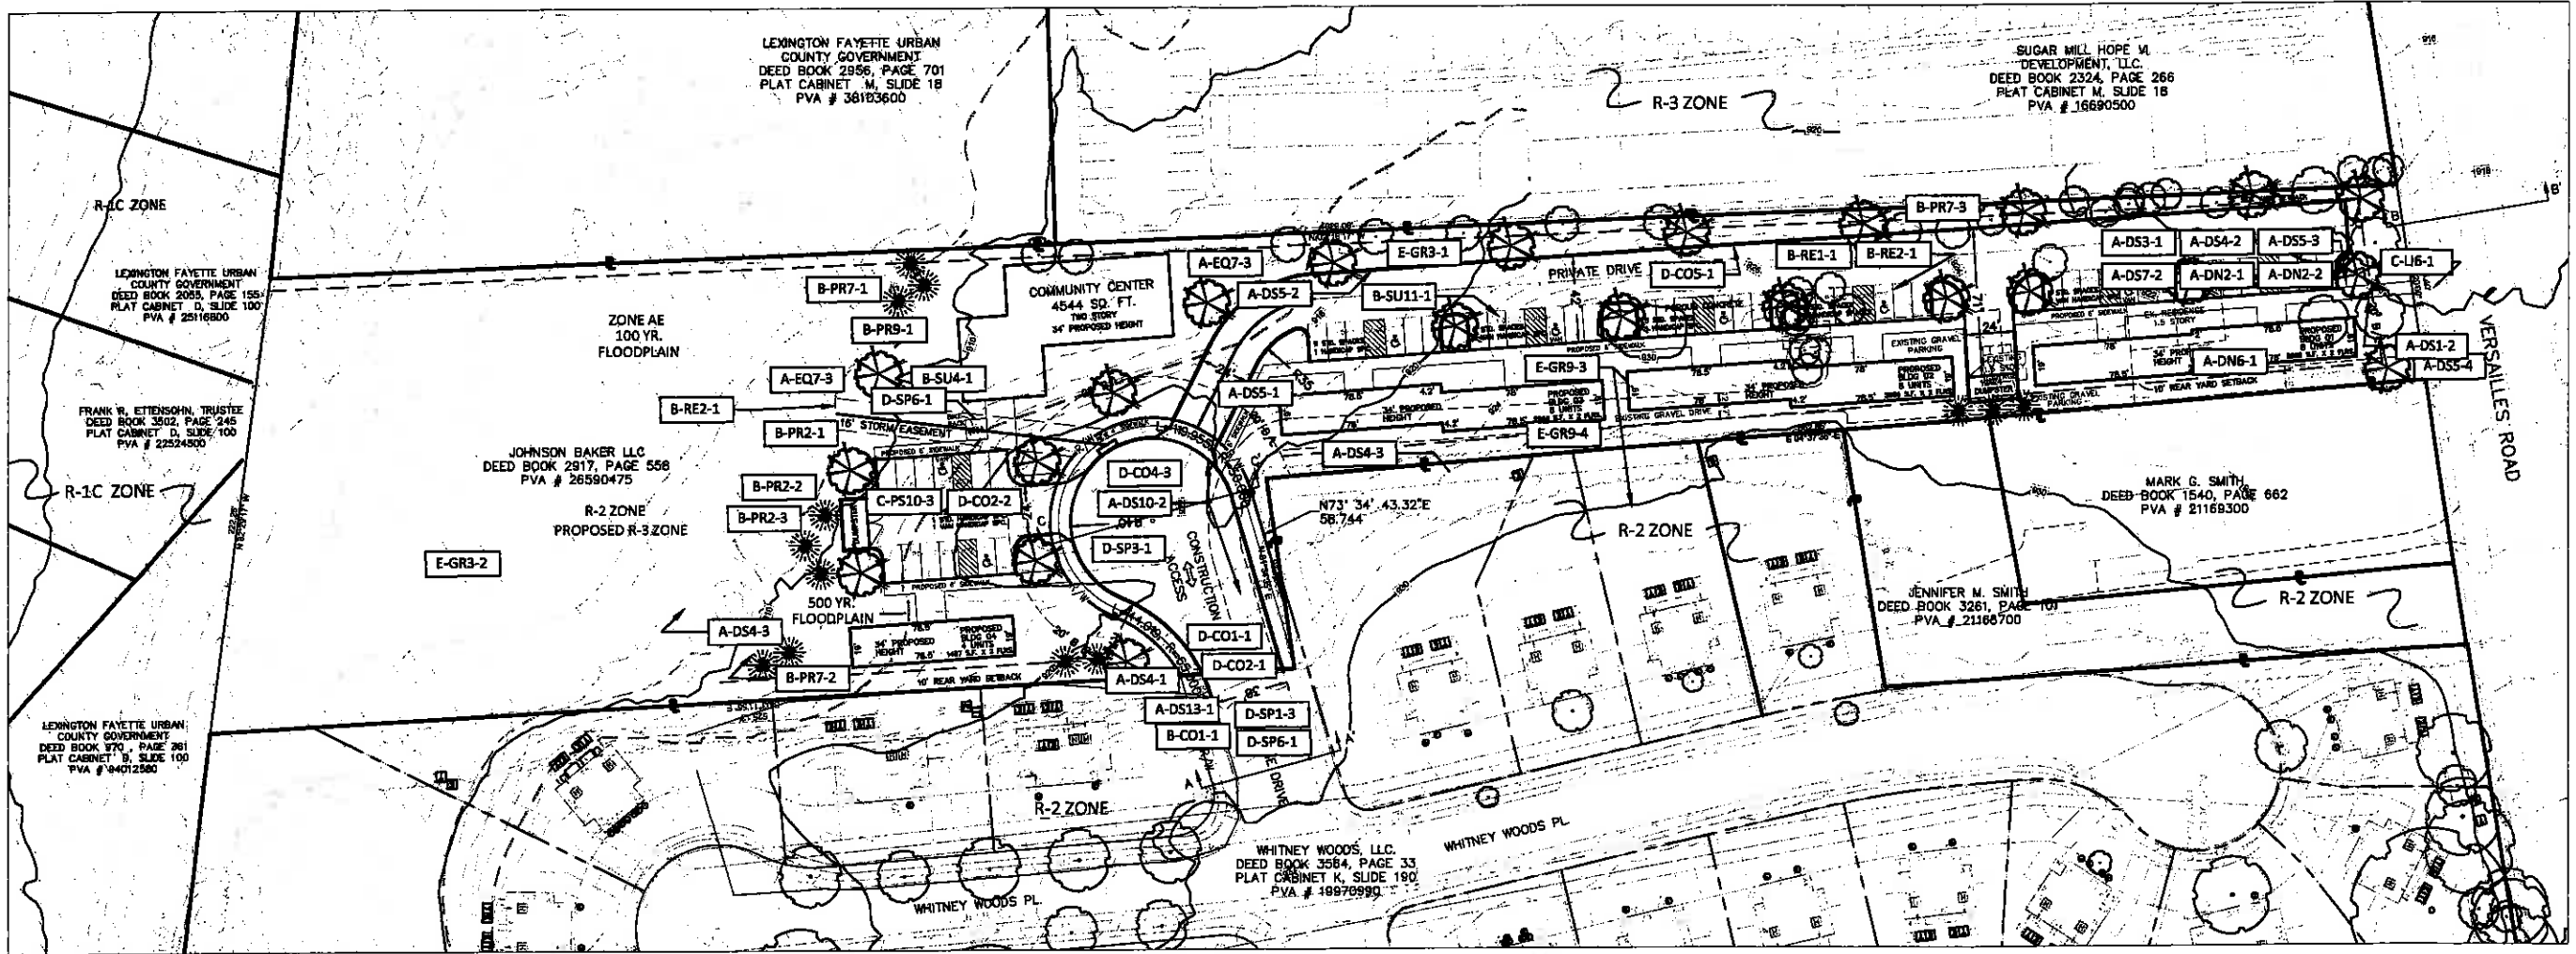

XREF: P:\Projects\18223 - Versailles Rd Apartment Complex\CADD\Construction\Documents\18223\Versailles\_rwd\_03\_D01.dwg by jef Date: 5/17/2019 9:49 AM Plt: 03a.dwg  
 PLOT DATE: 5/17/2019 9:51 AM BY: JAT

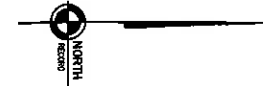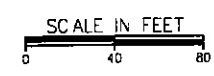

PROJECT NO		
SCALE	1"=40'	
DATE	5/8/2019	
DRAWN BY	RPB	
CHECKED BY	BSS	
DESIGNED BY	BSS	
REVISION		
NO	DATE	BY