

RELEASE OF EASEMENT

THIS PARTIAL RELEASE OF EASEMENT (the "Release") is made and entered into as of this the 6TH day of August, 2012 by and between **BALL HOMES, LLC**, a Kentucky limited liability company, with an address of 3609 Walden Drive, Lexington, Kentucky 40517, ("Owners"), and **COLUMBIA GAS OF KENTUCKY, INC. ("COLUMBIA GAS")**, 2001 Mercer Road, P.O. Box 14241, Lexington, Kentucky 40512-4241.

WITNESSETH:

WHEREAS, Owner is the owner of certain real estate located at property known as 516 Lorenzo Place, Lexington, Kentucky (the "Property") which is presently encumbered by a portion of an access and utility easement (the "Easement") held by COLUMBIA GAS that is described with more particularity in that certain final subdivision plat of record in Plat Cabinet N, at Slide 216, in the Fayette County Clerk's office; and

WHEREAS, Owner has requested from COLUMBIA GAS, and COLUMBIA GAS has agreed to grant to Owner, a release which will release a portion of the real property described in Exhibit "A" hereto from the Easement.

NOW, THEREFORE, for and in consideration of the sum of \$10.00 and other good and valuable consideration, the receipt and sufficiency of which is hereby acknowledged by COLUMBIA GAS, Owner and COLUMBIA GAS agree as follows:

1. COLUMBIA GAS hereby forever and completely releases the portion of the Easement identified on Exhibit "A" hereto.
2. Owner acknowledges and agrees that all other easements, notes and other matters reflected and indicated on the subdivision plats which include the Property shall remain in full force and effect, including, but not limited to, any other portions of the Easement which have not been released herein.

IN WITNESS WHEREOF, Owner and COLUMBIA GAS have caused this Release to be executed by their duly authorized representatives as of the date and year first written above.

BALL HOMES, LLC,
a Kentucky ~~limited liability~~

BY: 

ITS: _____

COLUMBIA GAS OF KENTUCKY, INC.

BY: [Signature]
ITS: SURVEY AND LAND ADMINISTRATOR

STATE OF KENTUCKY)
COUNTY OF FAYETTE)

The foregoing instrument was subscribed, sworn to and acknowledged before me by
D. Ray Bell, Jr., as President, for and on behalf of Ball Homes, LLC a
Kentucky limited liability company, on this the 16th day of August, 2012.

[Signature] 412449
NOTARY PUBLIC

My commission expires: 1-25-2014

STATE OF KENTUCKY)
COUNTY OF FAYETTE)

The foregoing instrument was subscribed, sworn to and acknowledged before me by
JAMES A. TIPTON, as SURVEY AND LAND ADMIN for and on behalf of Columbia Gas of
Kentucky, Inc., on this the 6th day of AUGUST, 2012.

[Signature]
NOTARY PUBLIC # 462352

My commission expires: MARCH 14, 2016

PREPARED BY:

[Signature]
Jonathan R. Norris, Esq.
Ball Homes, LLC
3609 ~~Walden~~ Drive
Lexington, Kentucky 40517
(859) 268-1191

EXHIBIT "A"

EA Partners, PLLC



CIVIL ENGINEERS • LAND SURVEYORS • LANDSCAPE ARCHITECTS
3111 WALL STREET
LEXINGTON, KENTUCKY 40513


July 18, 2012

Access and Utility Easement Release
Gess Property (Chilesburg)
Unit 2G, Section 1, Lot 41R
516 Lorenzo Place
Lexington, Fayette County, Kentucky

COMMENCING at a point in the existing centerline of Lorenzo Place, said point lying in the common line of Lot 39L and Lot 39R of Gess Property (Chilesburg), Unit 2G, Section 1 as recorded in Plat Cabinet N, Slide 216 of record in the Office of the County Clerk of Fayette County, Kentucky; thence South 80 degrees 29 minutes 05 seconds East, 16.08 feet to the **TRUE POINT OF BEGINNING**; thence North 29 degrees 21 minutes 03 seconds East, 7.06 feet to a point; thence South 23 degrees 08 minutes 27 seconds East; 27.56 feet to a point; thence South 29 degrees 21 minutes 03 seconds West, 7.06 feet to a point; thence North 23 degrees 08 minutes 27 seconds West, 27.56 feet to **THE POINT OF BEGINNING** and containing 154 square feet.

Exhibit "A" continued

PARENT DOCUMENT: FLAT CABINET N, SLIDE _____

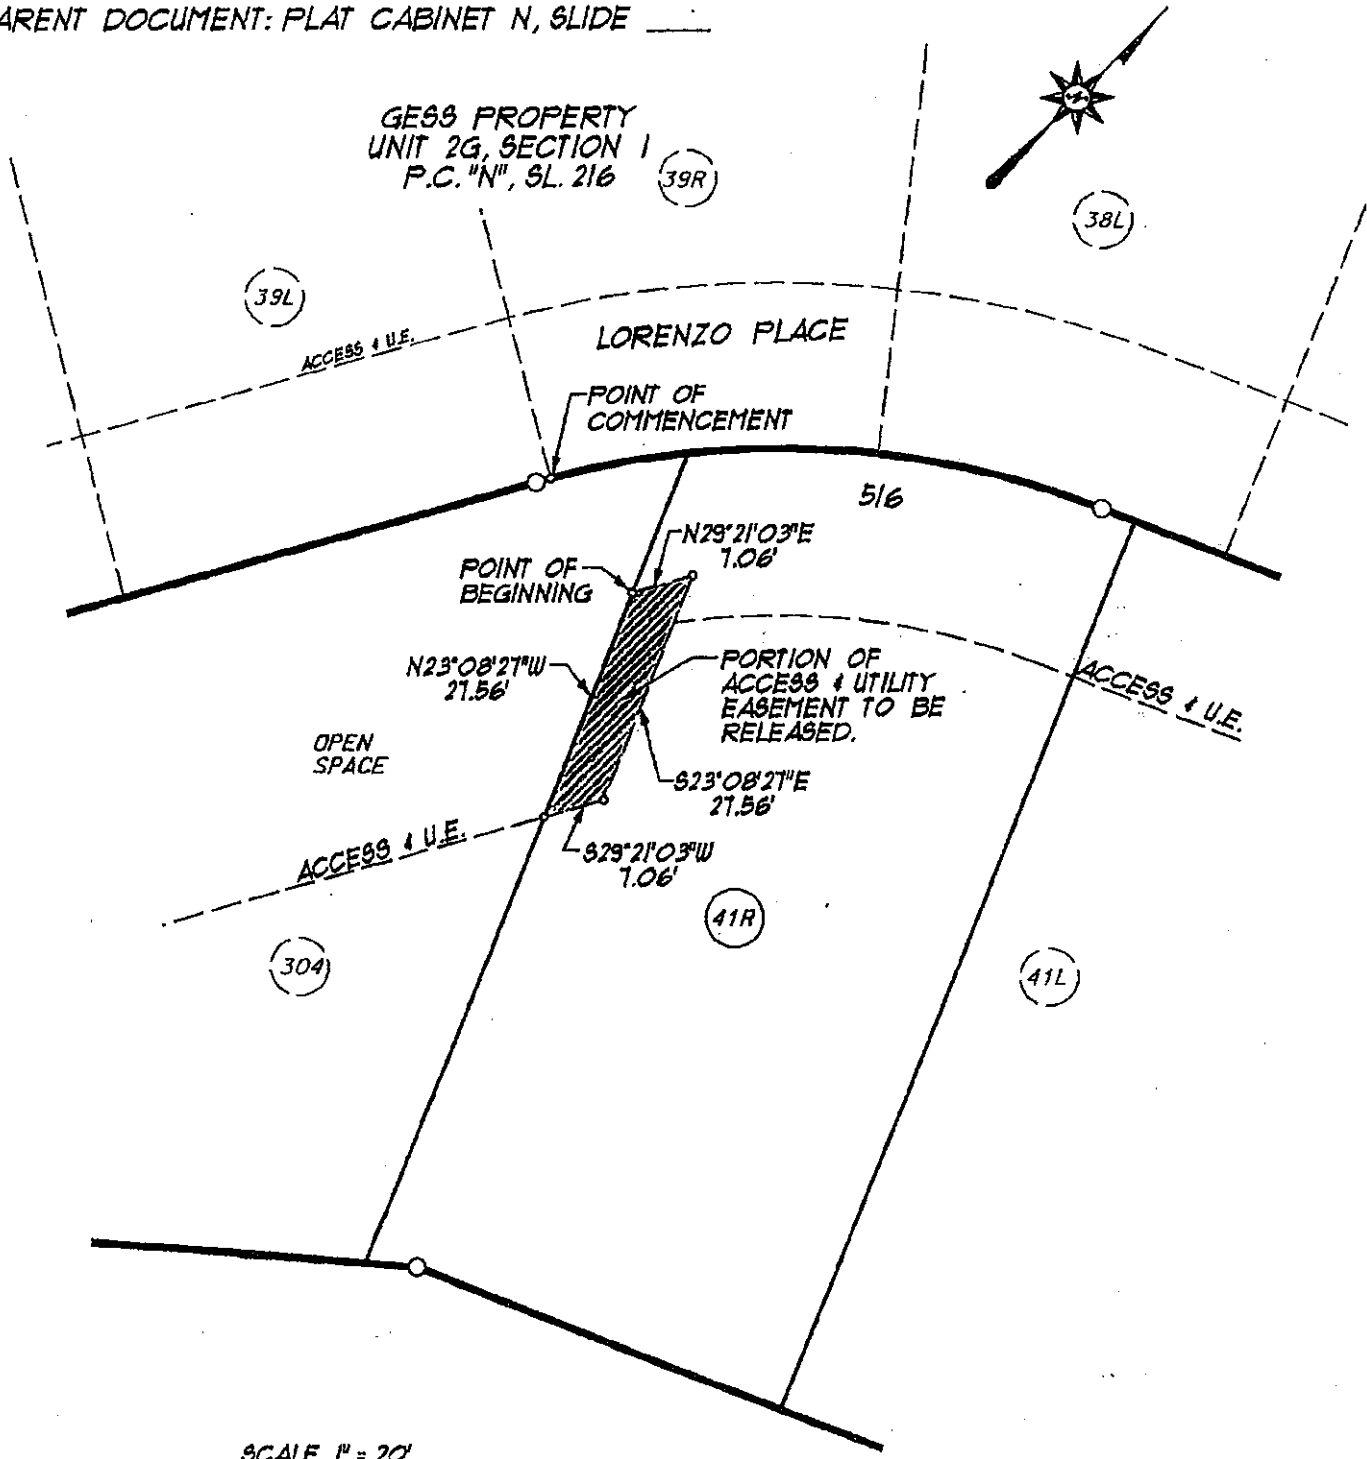

SCALE 1" = 20'

E.A. Partners, PLLC



CIVIL ENGINEERS • LAND SURVEYORS • LANDSCAPE ARCHITECTS
311 WALL STREET
LEXINGTON, KENTUCKY, 40513
PHONE (606) 266-8888
FACSIMILE (606) 266-8887

EXHIBIT "A"
ACCESS & UTILITY EASEMENT RELEASE
GESS PROPERTY (CHILESBURG)
UNIT 2G, SECTION 1
LOT 41R (516 LORENZO PLACE)
LEXINGTON, FAYETTE COUNTY, KENTUCKY
JULY 2012

J:\9812\parcel_2\plots\exhibit\lot41r.dgn