


C:\VINGDATA\TECHDESIGN\LOCKHART\Land Projects 2023\Town Branch park access improvements Site Location Plan Master 11/06/2023.dwg, 11/06/2023 9:15:01 AM, KONICA MINO TA C368Santeep5

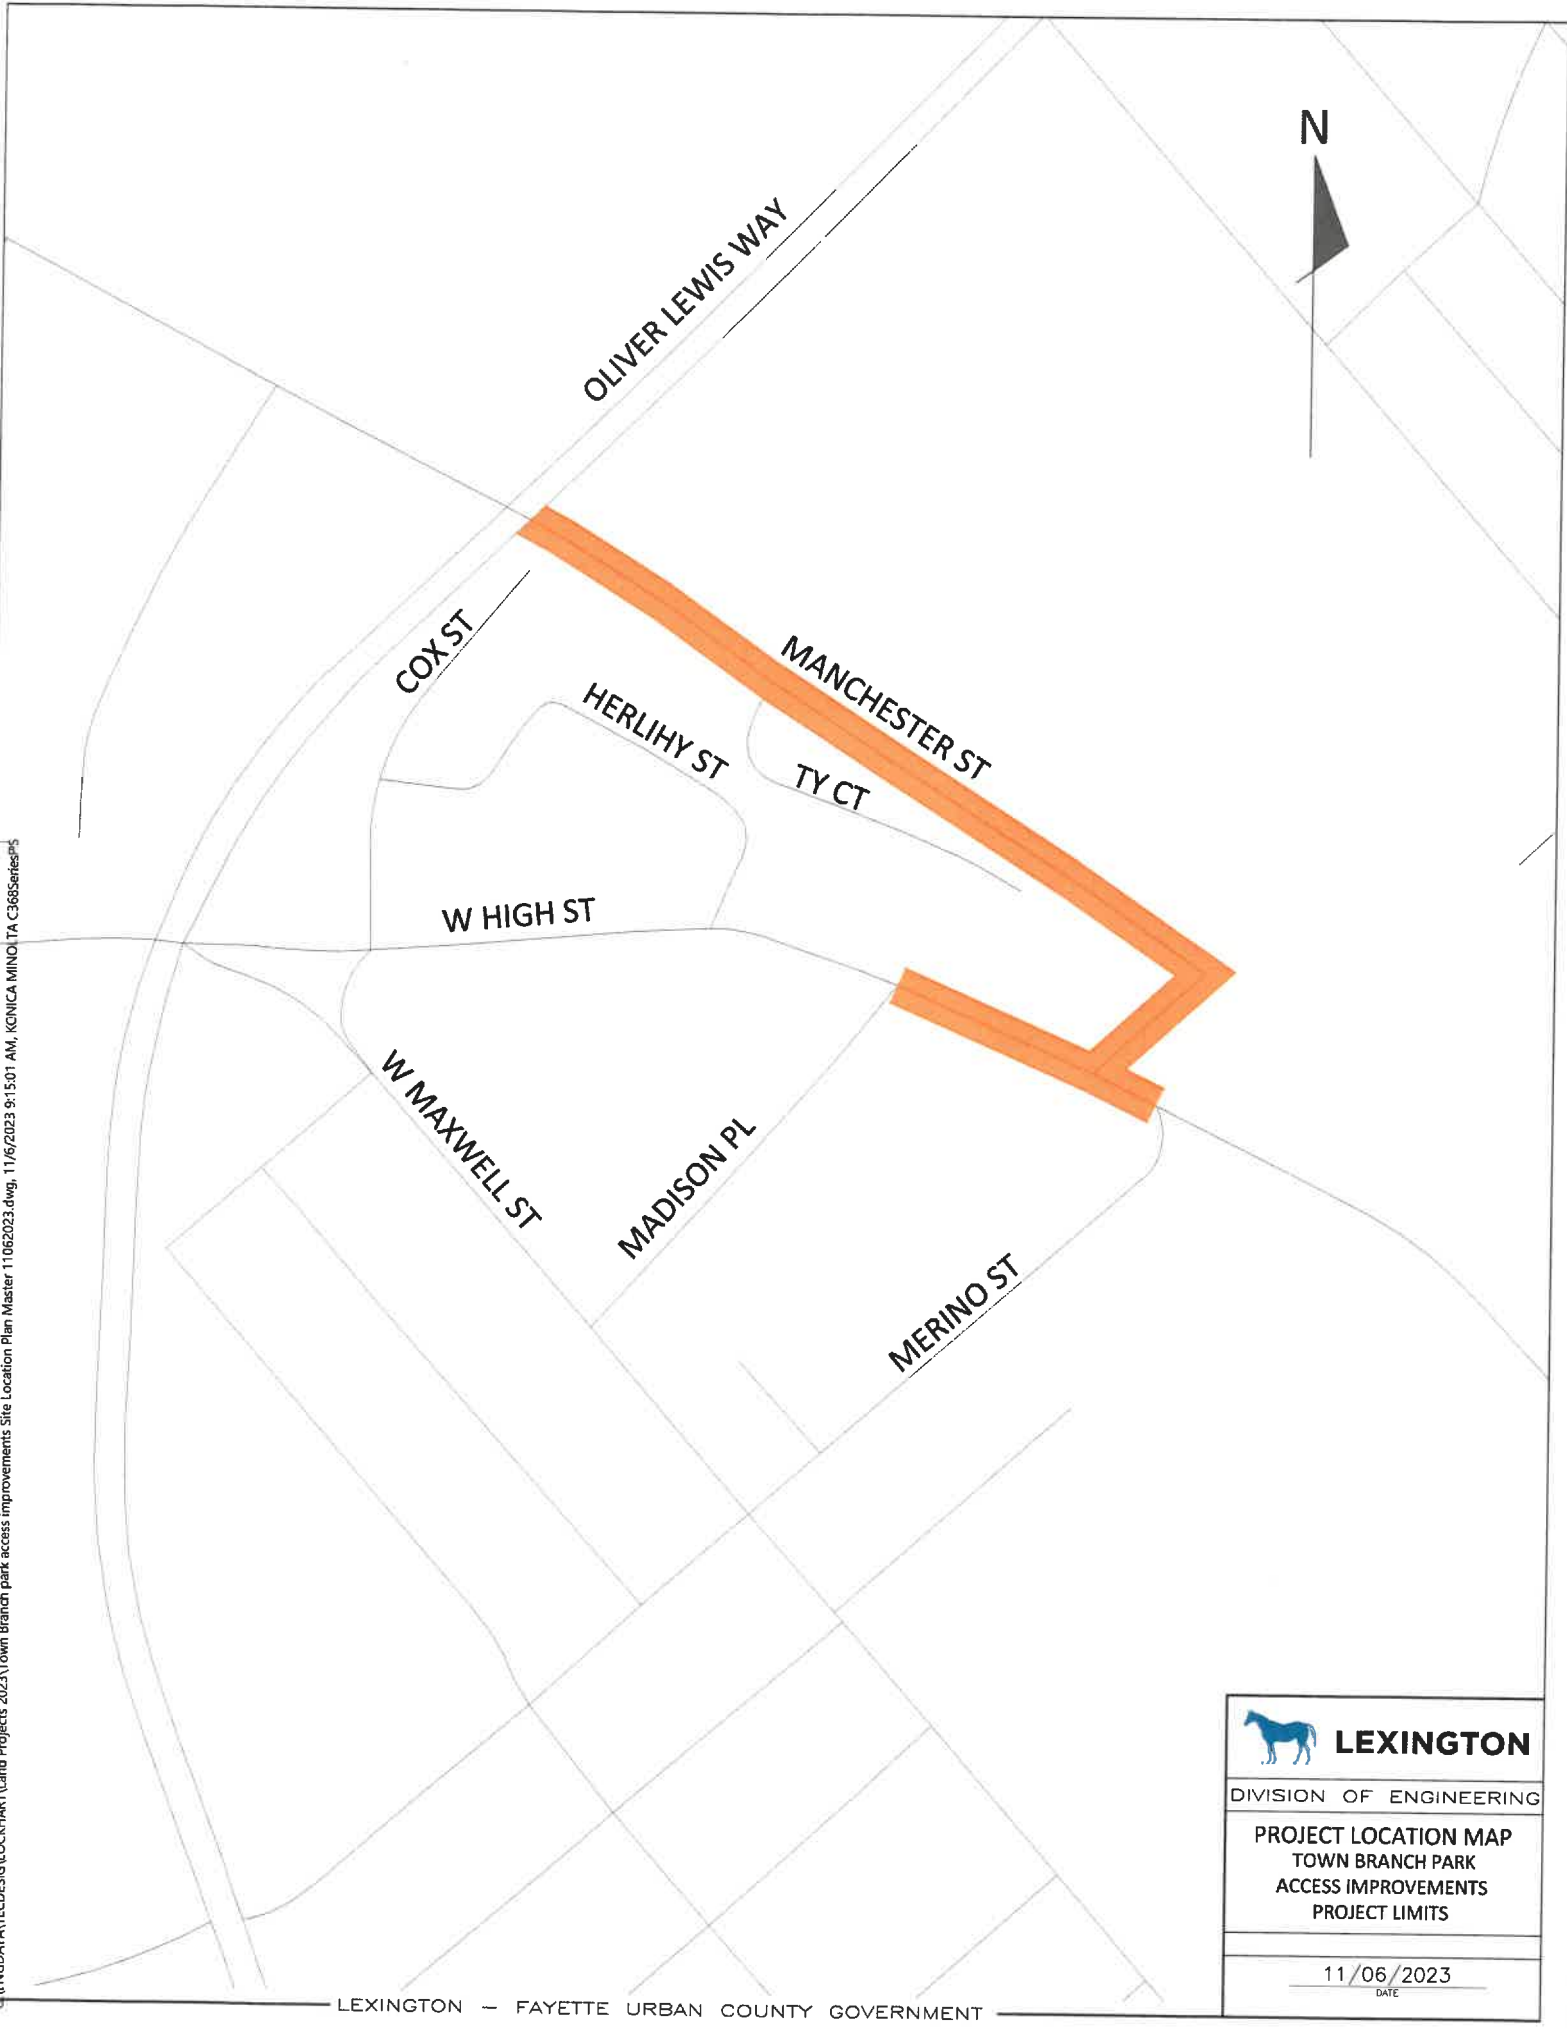

	LEXINGTON
DIVISION OF ENGINEERING	
PROJECT LOCATION MAP TOWN BRANCH PARK ACCESS IMPROVEMENTS PROJECT LIMITS	
11/06/2023 DATE	