


# DRAFT

COUNTY OF	ITEM NO.	SHEET NO.
FAYETTE	7-3108 7-3718	EXHIBIT

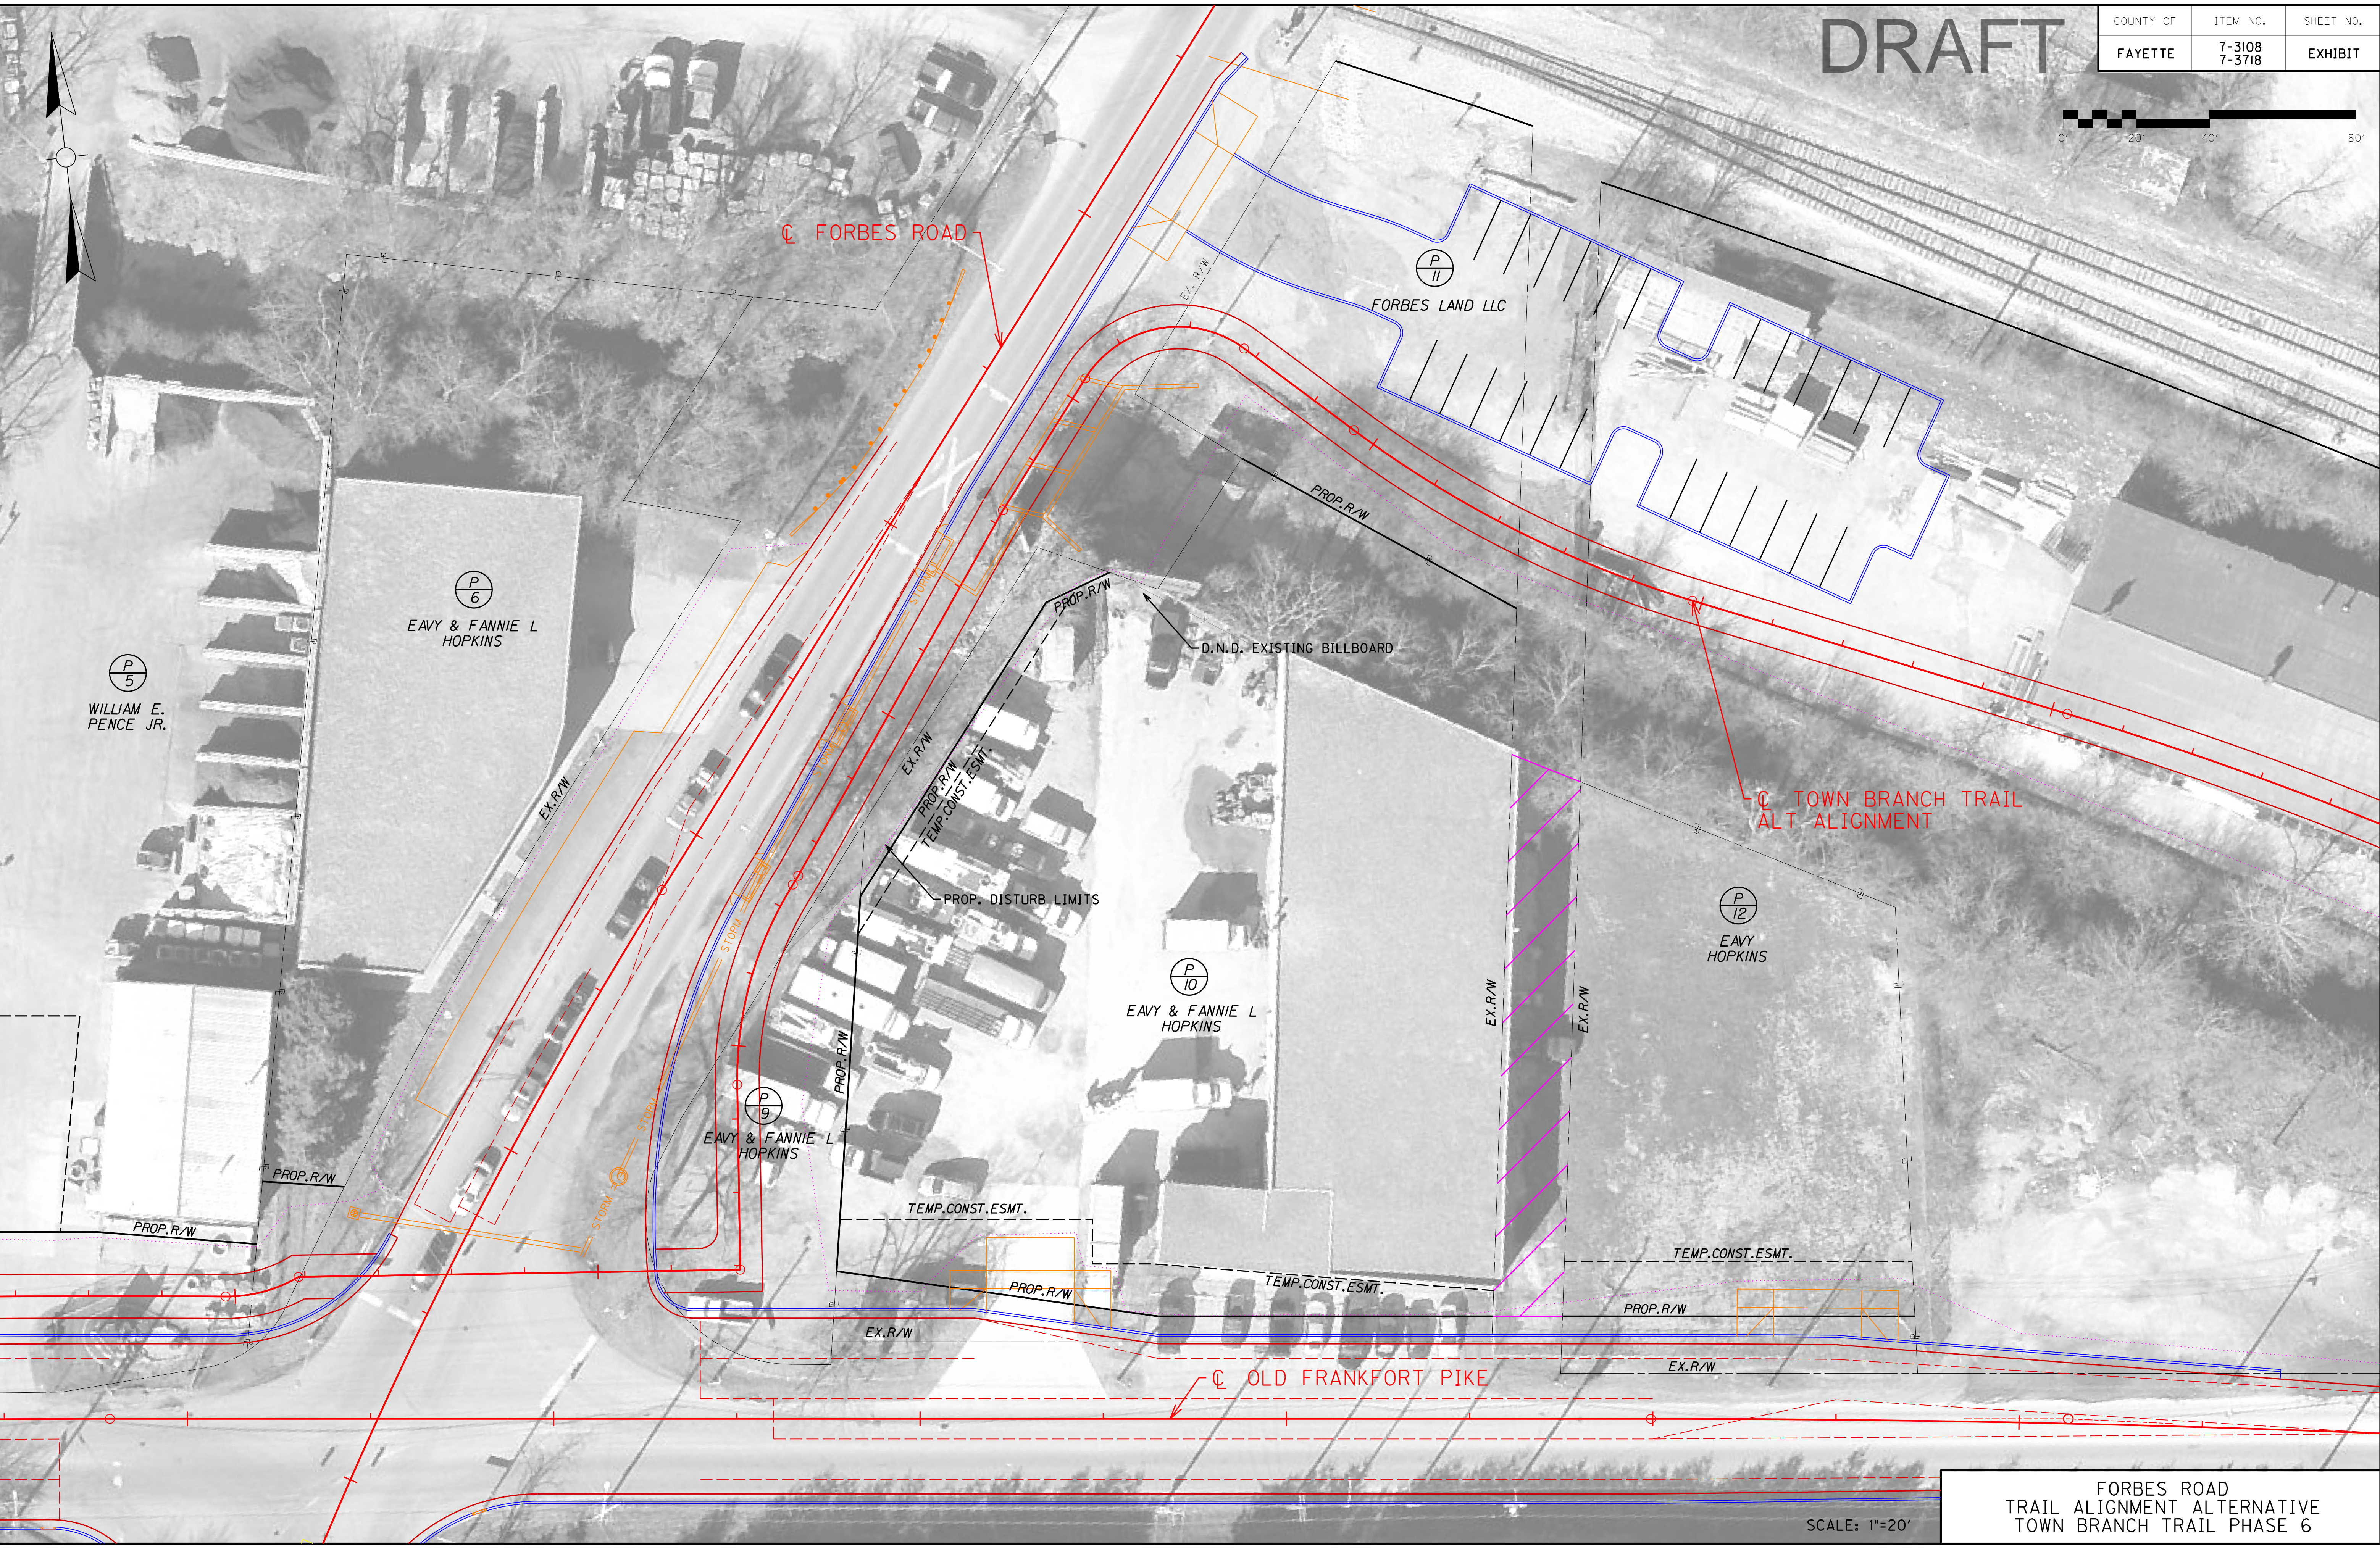

FILE NAME: S:\LEX\2800--2899\2815\250\MICROS\PLAN\EXHIBIT\FORBES ROAD ALTERNATIVE.DGN  
USER: CHASEW  
DATE PLOTTED: May 10, 2019  
E-SHEET NAME:  
Power\_inRoads v8.11.7.443



SCALE: 1"=20'

FORBES ROAD  
TRAIL ALIGNMENT ALTERNATIVE  
TOWN BRANCH TRAIL PHASE 6