


FILE NAME: X:\PROJECTS\2007\0731\041390 KYTC 7-252 FAYETTE KY 922\7-252.00 CONSTRUCTION REVISION 3\R0160APL.DGN
USER: mdraper
DATE PLOTTED: April 3, 2024
E-SHEET NAME: R0130APL
Power InRoads v8.11.9.337


COUNTY OF	ITEM NO.	SHEET NO.
FAYETTE	7-252.00	R16a
REVISION DATE: MAY 23, 2024		

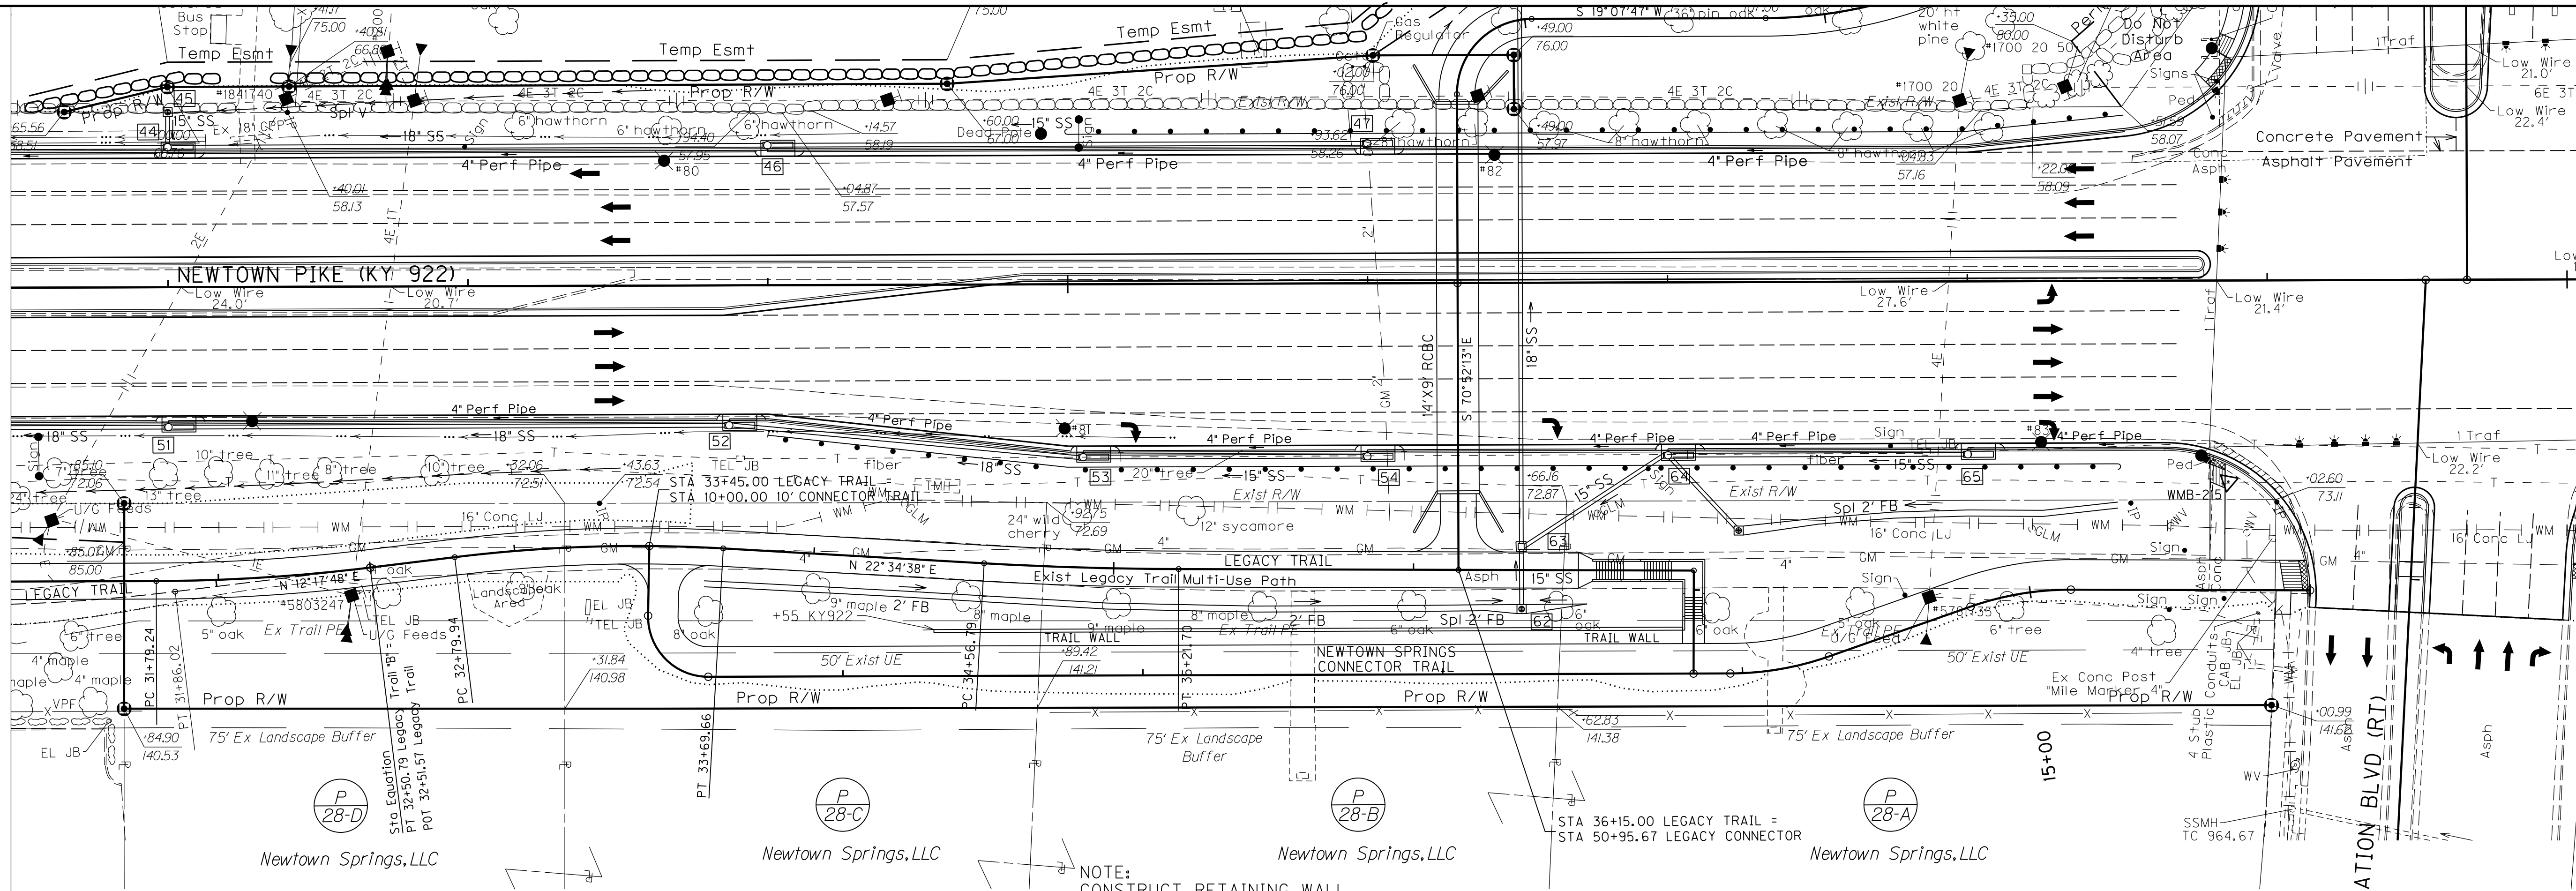

NOTE:
CONSTRUCT RETAINING WALL
STA 134+55 - STA 138+75 (KY 922)
(REFER TO SHEETS S31-S37 FOR DETAILS)

CONSTRUCT 10' NEWTOWN SPRINGS
CONNECTOR TRAIL STA 10+06 - STA 15+81.97

REFER TO SHEET R16 FOR MAINLINE DETAILS

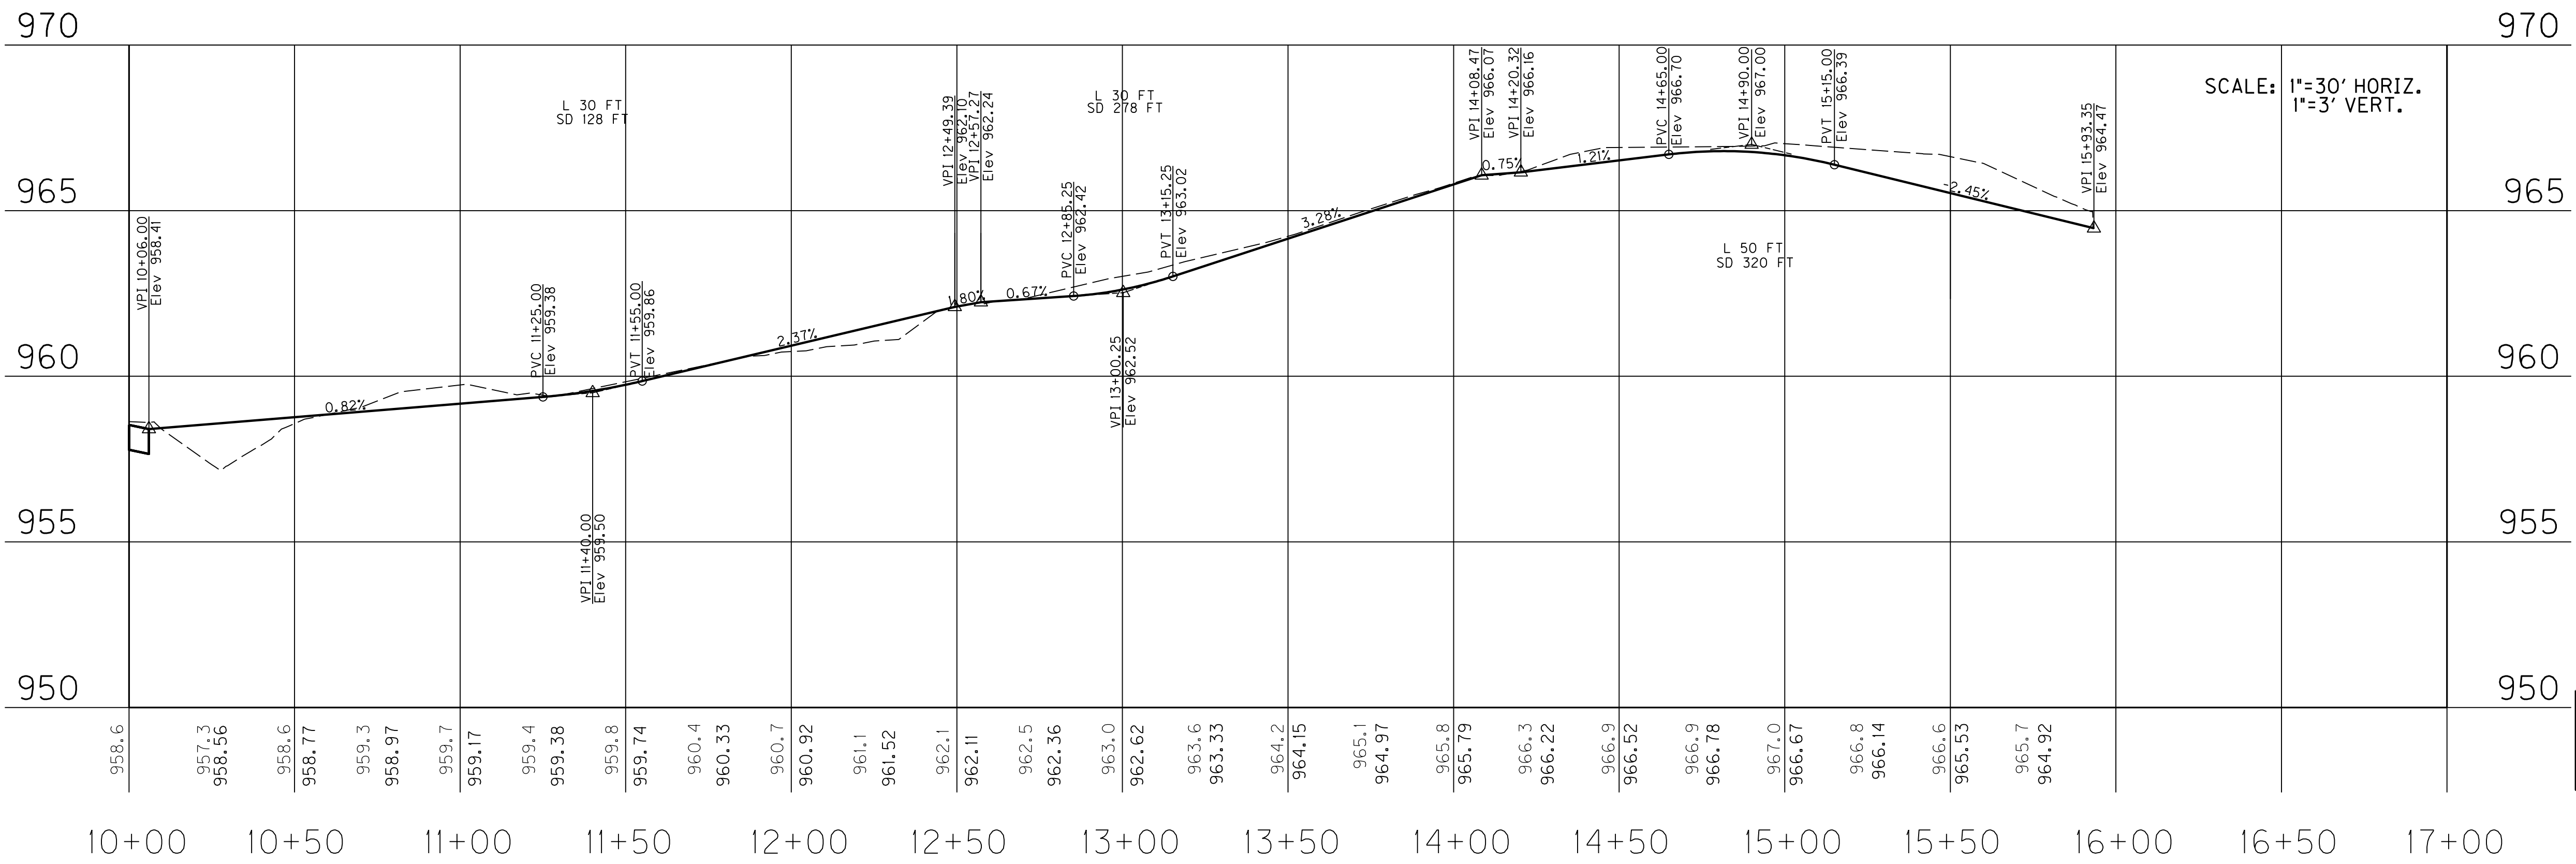

SCALE: 1"=30' HORIZ.
1"=3' VERT.

Exhibit A


RIGHT OF WAY PLANS

PLAN SHEET
NEWTOWN SPRINGS CONNECTOR TRAIL
STA 10+00 - STA 16+00

SCALE: 1"=30'

COUNTY OF	ITEM NO.	SHEET NO.
FAYETTE	7-252.00	R17

REVISION DATE: MAY 15, 2024

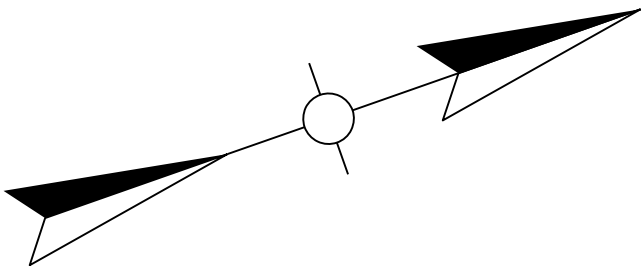

P
7

Commonwealth of Kentucky

P
5

New Vista Real Estate Holdings, LLC

P
5


New Vista Real Estate Holdings, LLC

FILE NAME: X:\PROJECTS\2007\0731\041390 KYTC 7-252 FAYETTE KY 922\PLAN\01700PL.DGN

USER: bmcocoy
DATE PLOTTED: May 23, 2024

E-SHEET NAME: R01700PL

MicroStation v8.11.9.919

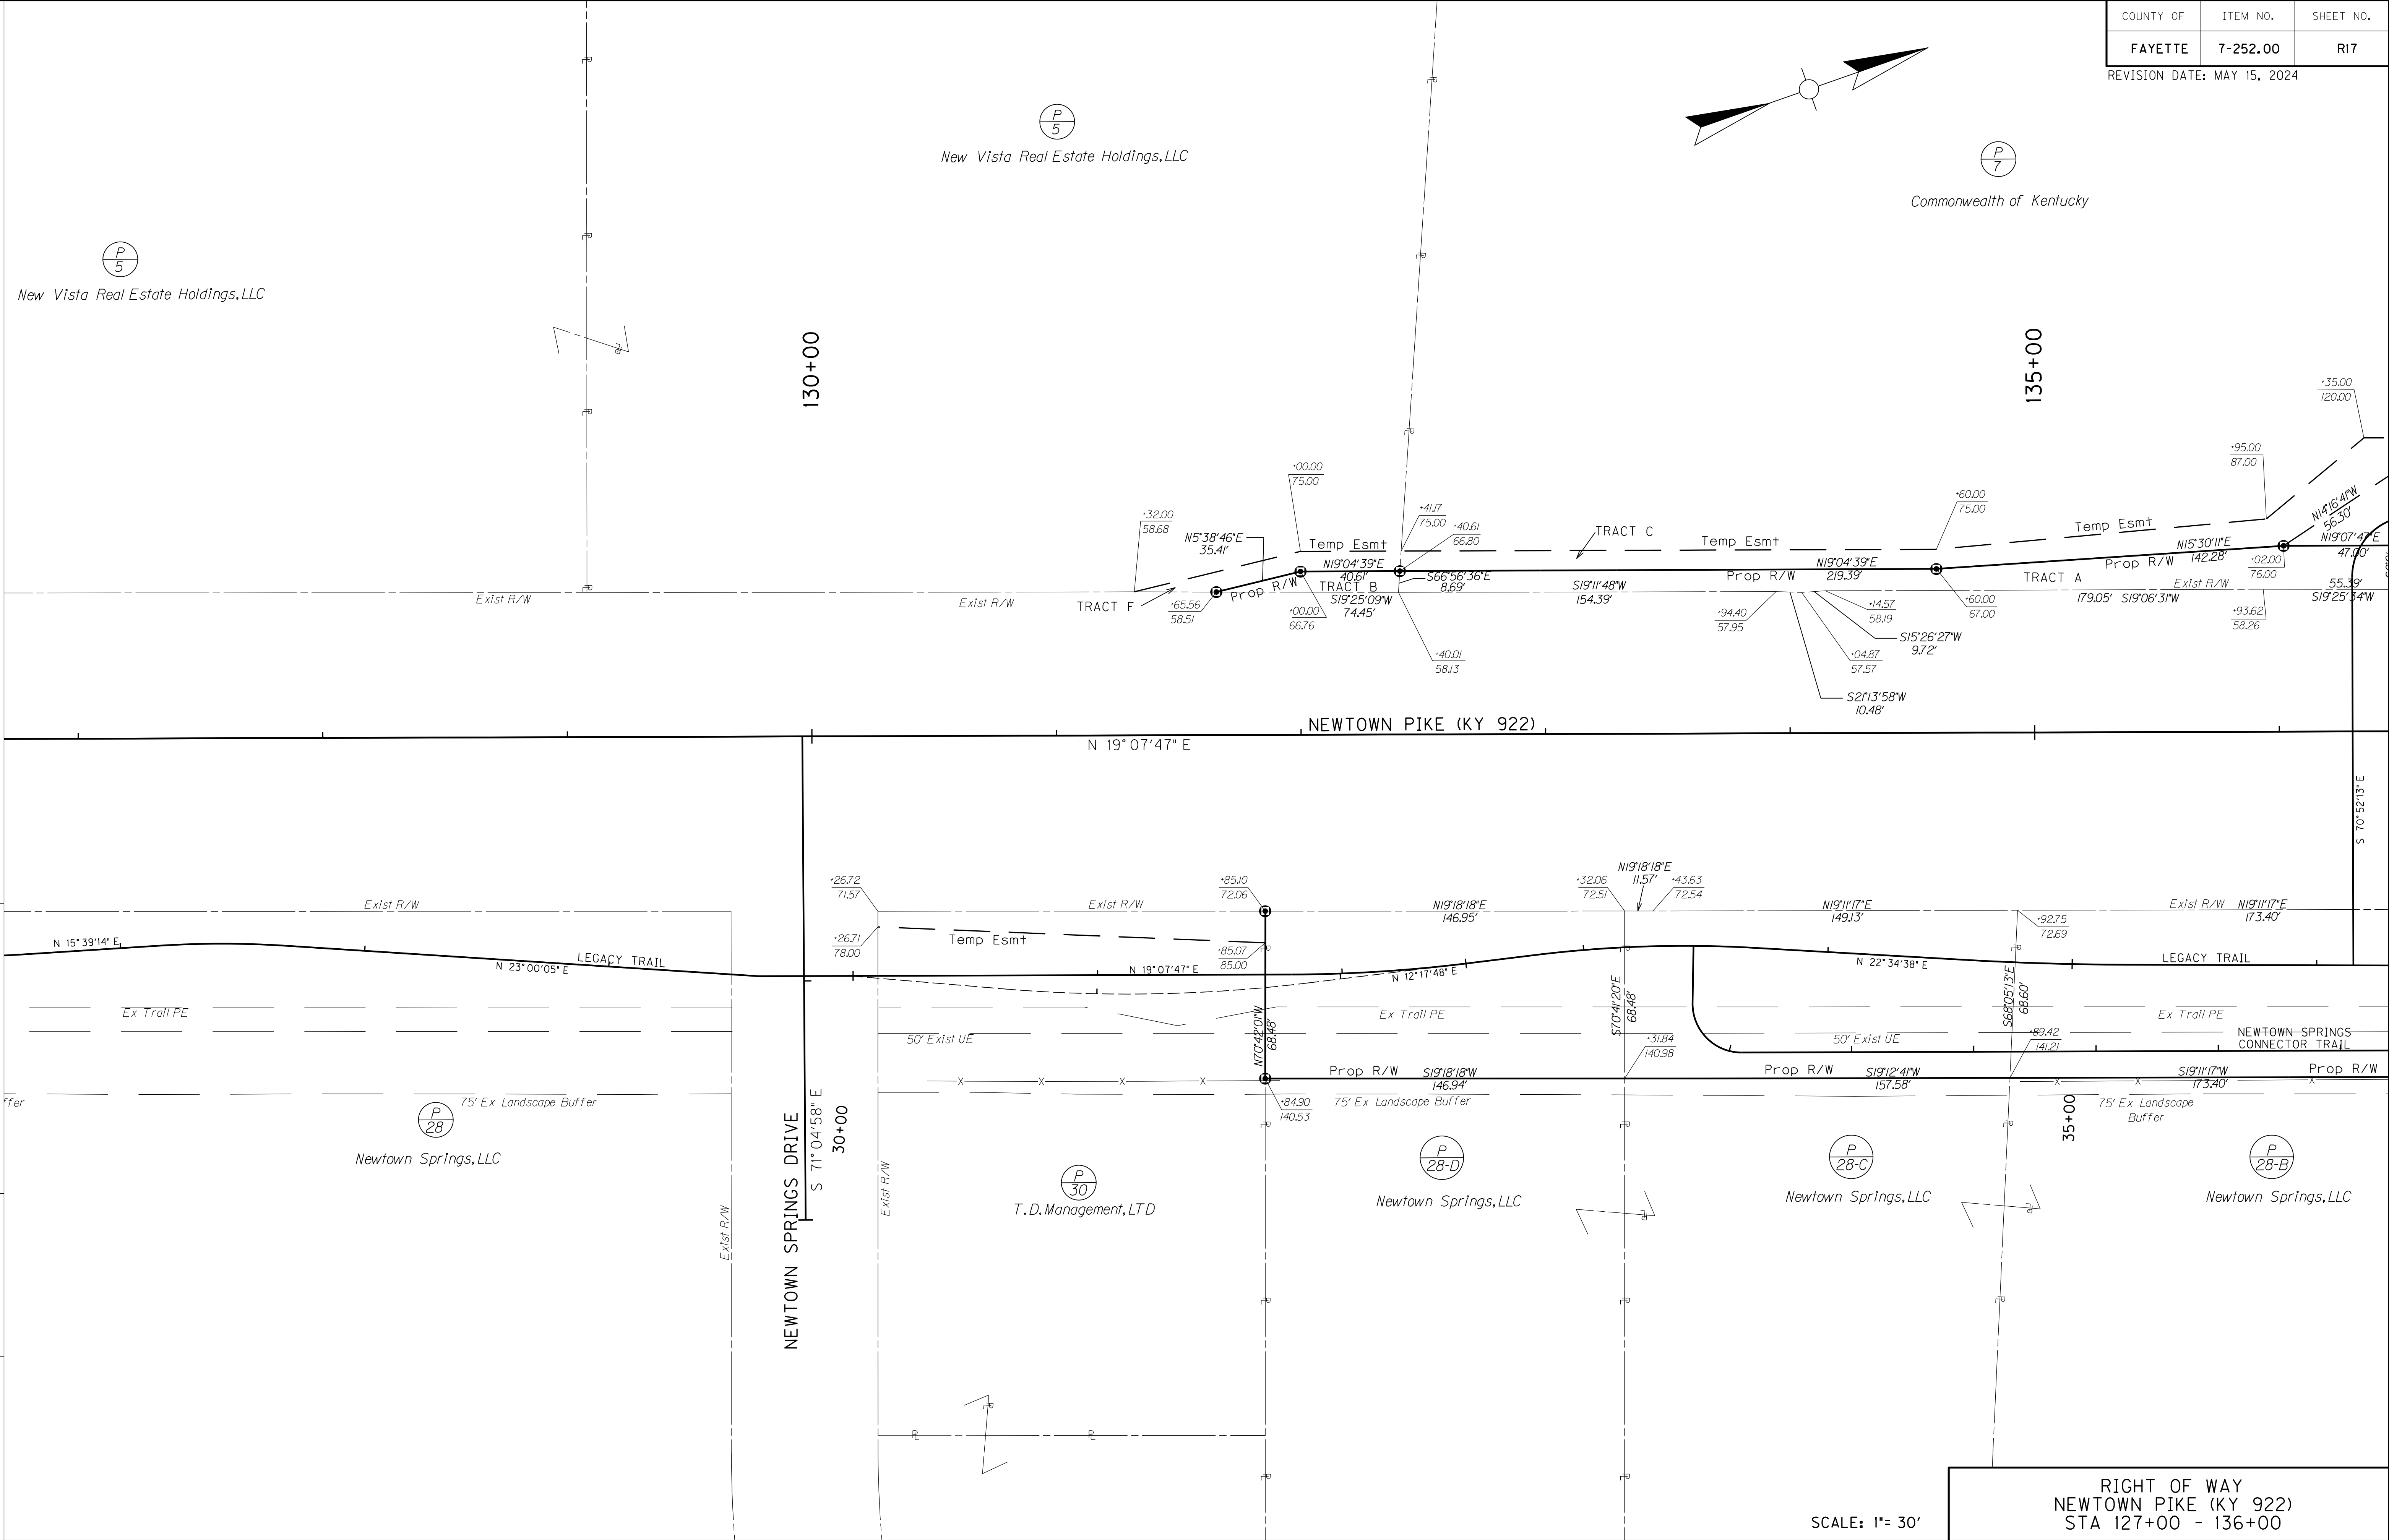

SCALE: 1"= 30'

RIGHT OF WAY
NEWTOWN PIKE (KY 922)
STA 127+00 - 136+00

COUNTY OF	ITEM NO.	SHEET NO.
FAYETTE	7-252.00	R22


REVISION DATE: MAY 15, 2024

FILE NAME: X:\PROJECTS\2007\0731\041390 KYTC 7-252 FAYETTE KY 922\PLAN\RO2200PL.DGN

USER: bmcocoy
DATE PLOTTED: May 23, 2024

E-SHEET NAME: RO2200PL


MicroStation v8.11.9.919

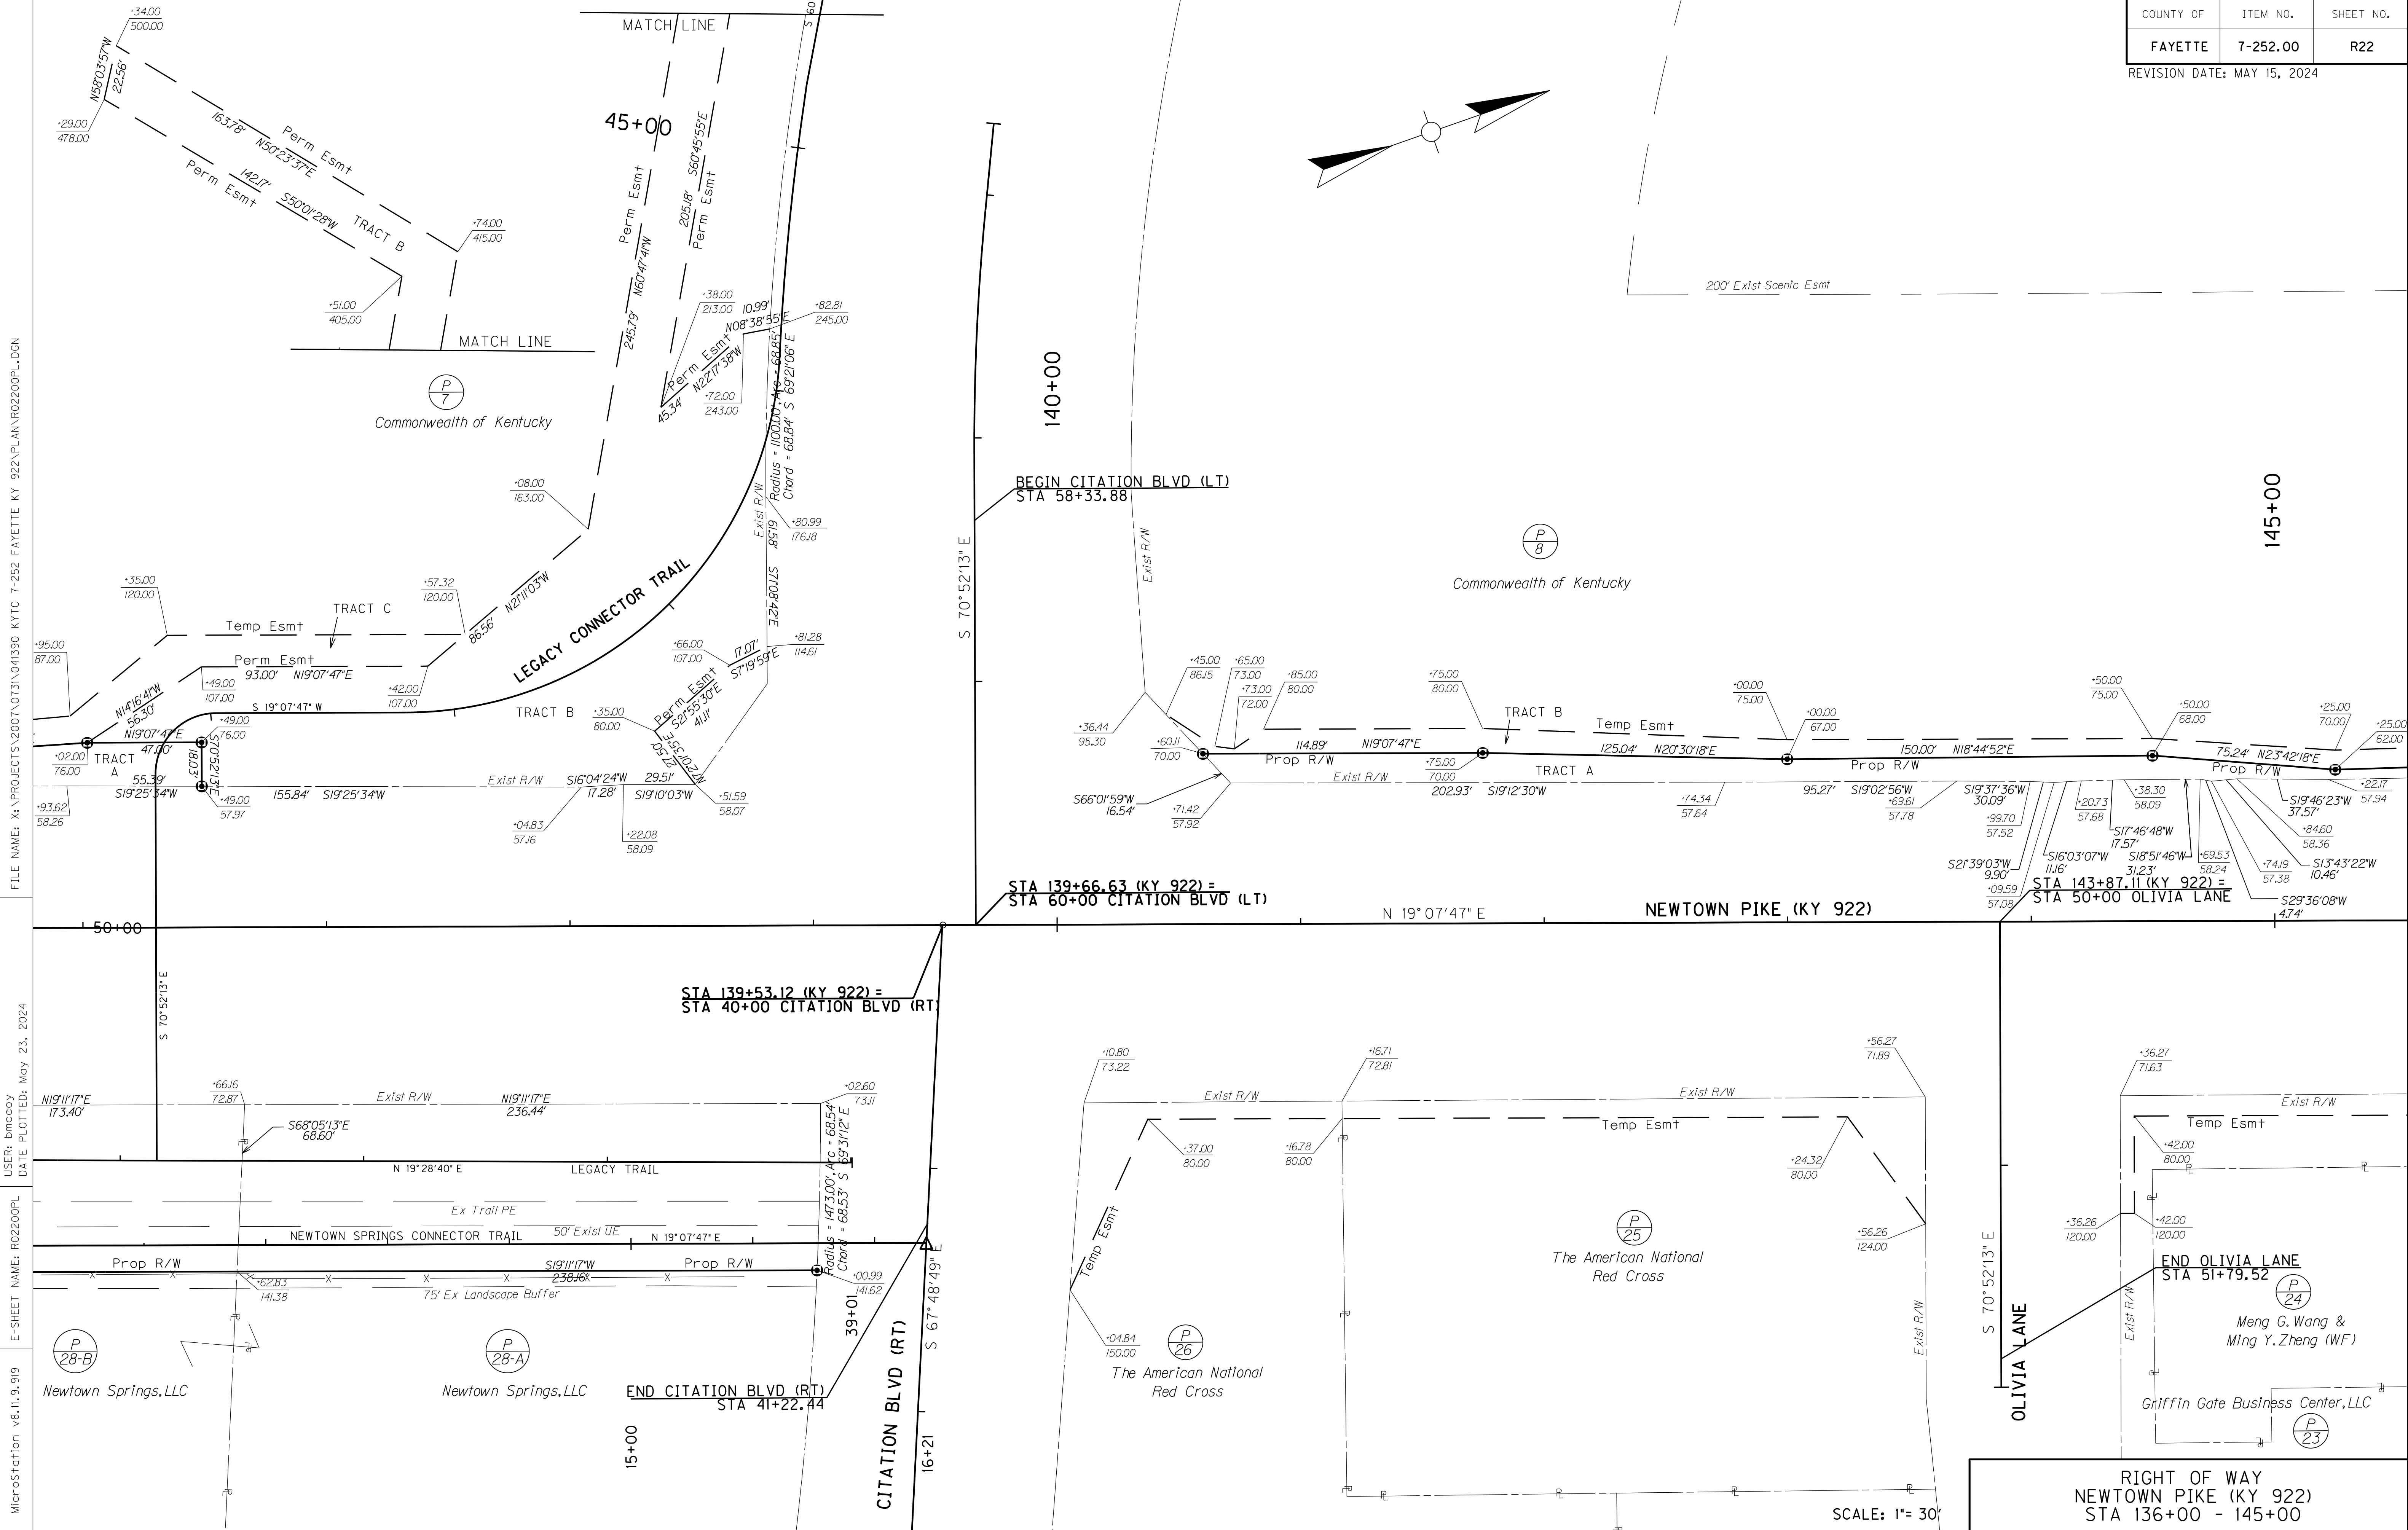

RIGHT OF WAY
NEWTOWN PIKE (KY 922)
STA 136+00 - 145+00

COUNTY OF	ITEM NO.	SHEET NO.
FAYETTE	7-252.00	R54

REVISION DATE: MAY 15, 2024

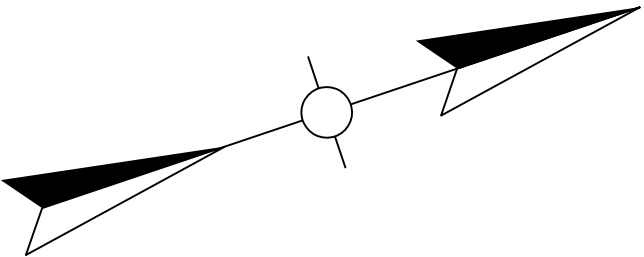

100+00 105+00 110+00 115+00 120+00 125+00 130+00 135+00 140+00 145+00 150+00 155+00 160+00

Collins & Miller Properties, LLC

NEW CIRCLE ROAD (KY 4) RAMP

NEWTOWN CIR.

NANDINO BLVD.

CITATION BLVD.

NEWTOWN PIKE (KY 922)

NEW CIRCLE ROAD (KY 4) RAMP

NEWTOWN COURT

LEGACY TRAIL CONNECTOR

NEWTOWN SPRINGS DRIVE

OLIVIA LANE

SUGAR MAPLE LANE

RMP Hospitality, LLC

Grad Prix Lexington, LLC

Lexmark International, Inc.
DB 1571 PG 329

Exeter Newtown Land, LLC
DB 1573 PG 382

Newtown Springs, LLC
DB 2413 PG 82

Skyline BP, LLC
DB 3326 PG 363

Joyce J. Brindley Properties, LLC
DB 2874 PG 626

JTA Holdings, LLC
DB 2851 PG 680

New Vista Real Estate Holdings, LLC
DB 3635 PG 99

Griffin Gate Business Center, LLC
DB 2766 PG 173

Meng G. Wang &
Ming Y. Zheng (w/f)
DB 2050 PG 276

The American National Red Cross
DB 1405 PG 282

The American National Red Cross
DB 986 PG 67

Newtown Springs, LLC
DB 2413 PG 82

Newtown Springs, LLC
Plat S Slide 308 Lot I-C

Newtown Springs, LLC
Plat S Slide 251 Lot 3

Newtown Springs, LLC
Plat S Slide 251 Lot 4

Newtown Springs, LLC
Plat S Slide 251 Lot 4A

T.D. Management, LTD
DB 3447 PG 524

Minit Mart, LLC
DB 3636 PG 91

NEWTOWN PIKE (KY922)
RIGHT OF WAY STRIP MAP
AND ACCESS CONTROL

SCALE: 1"=200

FILE NAME: X:\PROJECTS\2007\0731\041390 KYTC 7-252 FAYETTE KY 922\PLAN\R05400RW.DGN

USER: bmccoy
DATE PLOTTED: May 23, 2024

E-SHEET NAME: R05400RW

MicroStation v8.11.9.919

