


KEYED NOTES

1. EXISTING WAYWARD DIRECTIONAL SIGN. SIGN TO BE RELOCATED BY LFUCC.
2. NEW LOCATION OF WAYWARD DIRECTIONAL SIGN.
3. NEW "BAPTIST HEALTH" SIGN.
4. EXISTING TREES TO BE REMOVED.
5. NEW TREES TO BE 7'-8" (2-1/2" MIN. CALIPER) 'FOREST PANSY' EASTERN REDBUD, TYP.

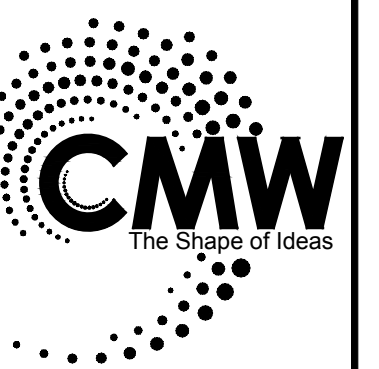

Architecture
Interior Design
Engineering
Landscape Architecture
a: 400 East Vine Street
Suite 400
Lexington, Kentucky 40507
o: (859) 254-6623
f: (859) 259-1877
w: <http://www.cmwaec.com>

NOT FOR CONSTRUCTION FOR REVIEW ONLY

OWNERSHIP OF INSTRUMENTS OF SERVICE
ALL REPORTS, DRAWINGS, THE SPECIFICATIONS, COMPUTER GENERATED INSTRUMENTS AND OTHER DOCUMENTS AND INSTRUMENTS PREPARED BY OR FOR THE DESIGN PROFESSIONAL SERVICES SHALL REMAIN THE PROPERTY OF CMW, INC. NO PARTS OF ANY INSTRUMENTS OF SERVICE, IN WHOLE OR IN PART, SHALL BE REPRODUCED OR TRANSMITTED IN ANY FORM OR BY ANY MEANS, ELECTRONIC OR MECHANICAL, INCLUDING PHOTOCOPYING, RECORDING, OR BY ANY INFORMATION STORAGE AND RETRIEVAL SYSTEM, WITHOUT THE WRITTEN PERMISSION OF CMW, INC. THIS AGREEMENT SHALL BE GOVERNED BY THE LAW, STATUTES AND OTHER REGULATIONS OF THE COMMONWEALTH OF KENTUCKY AND THE COPYRIGHT THEREOF.

FAILURE TO ABIDE BY DESIGN DOCUMENTS OR TO OBTAIN GUIDANCE
THE DESIGN PROFESSIONAL MAKES NO WARRANTY FOR PROBLEMS WHICH ARE CAUSED BY THE USER'S FAILURE TO FOLLOW THE DESIGN DOCUMENTS OR TO OBTAIN GUIDANCE FROM THE DESIGN PROFESSIONAL. THE DESIGN PROFESSIONAL'S LIABILITY IS LIMITED TO THE DESIGN DOCUMENTS AND INSTRUMENTS OF SERVICE PROVIDED BY THE DESIGN PROFESSIONAL. THE DESIGN PROFESSIONAL'S LIABILITY DOES NOT EXTEND TO ANY OTHER INSTRUMENTS OF SERVICE OR TO ANY OTHER INSTRUMENTS OF SERVICE WHICH ARE NOT PROVIDED BY THE DESIGN PROFESSIONAL. THE DESIGN PROFESSIONAL'S LIABILITY DOES NOT EXTEND TO ANY OTHER INSTRUMENTS OF SERVICE OR TO ANY OTHER INSTRUMENTS OF SERVICE WHICH ARE NOT PROVIDED BY THE DESIGN PROFESSIONAL.

NICHOLASVILLE ROAD CORRIDOR PLAN
MASHNI JESSELIN (BAPTIST HEALTH M.O.B.)
2108 NICHOLASVILLE ROAD
LEXINGTON, KENTUCKY

Issue Date: MAY 2018

Drawn By: ABS

Checked By: BH


Revisions:

Mark	Date

Project Number
18022.01

© 2018 CMW

C-101

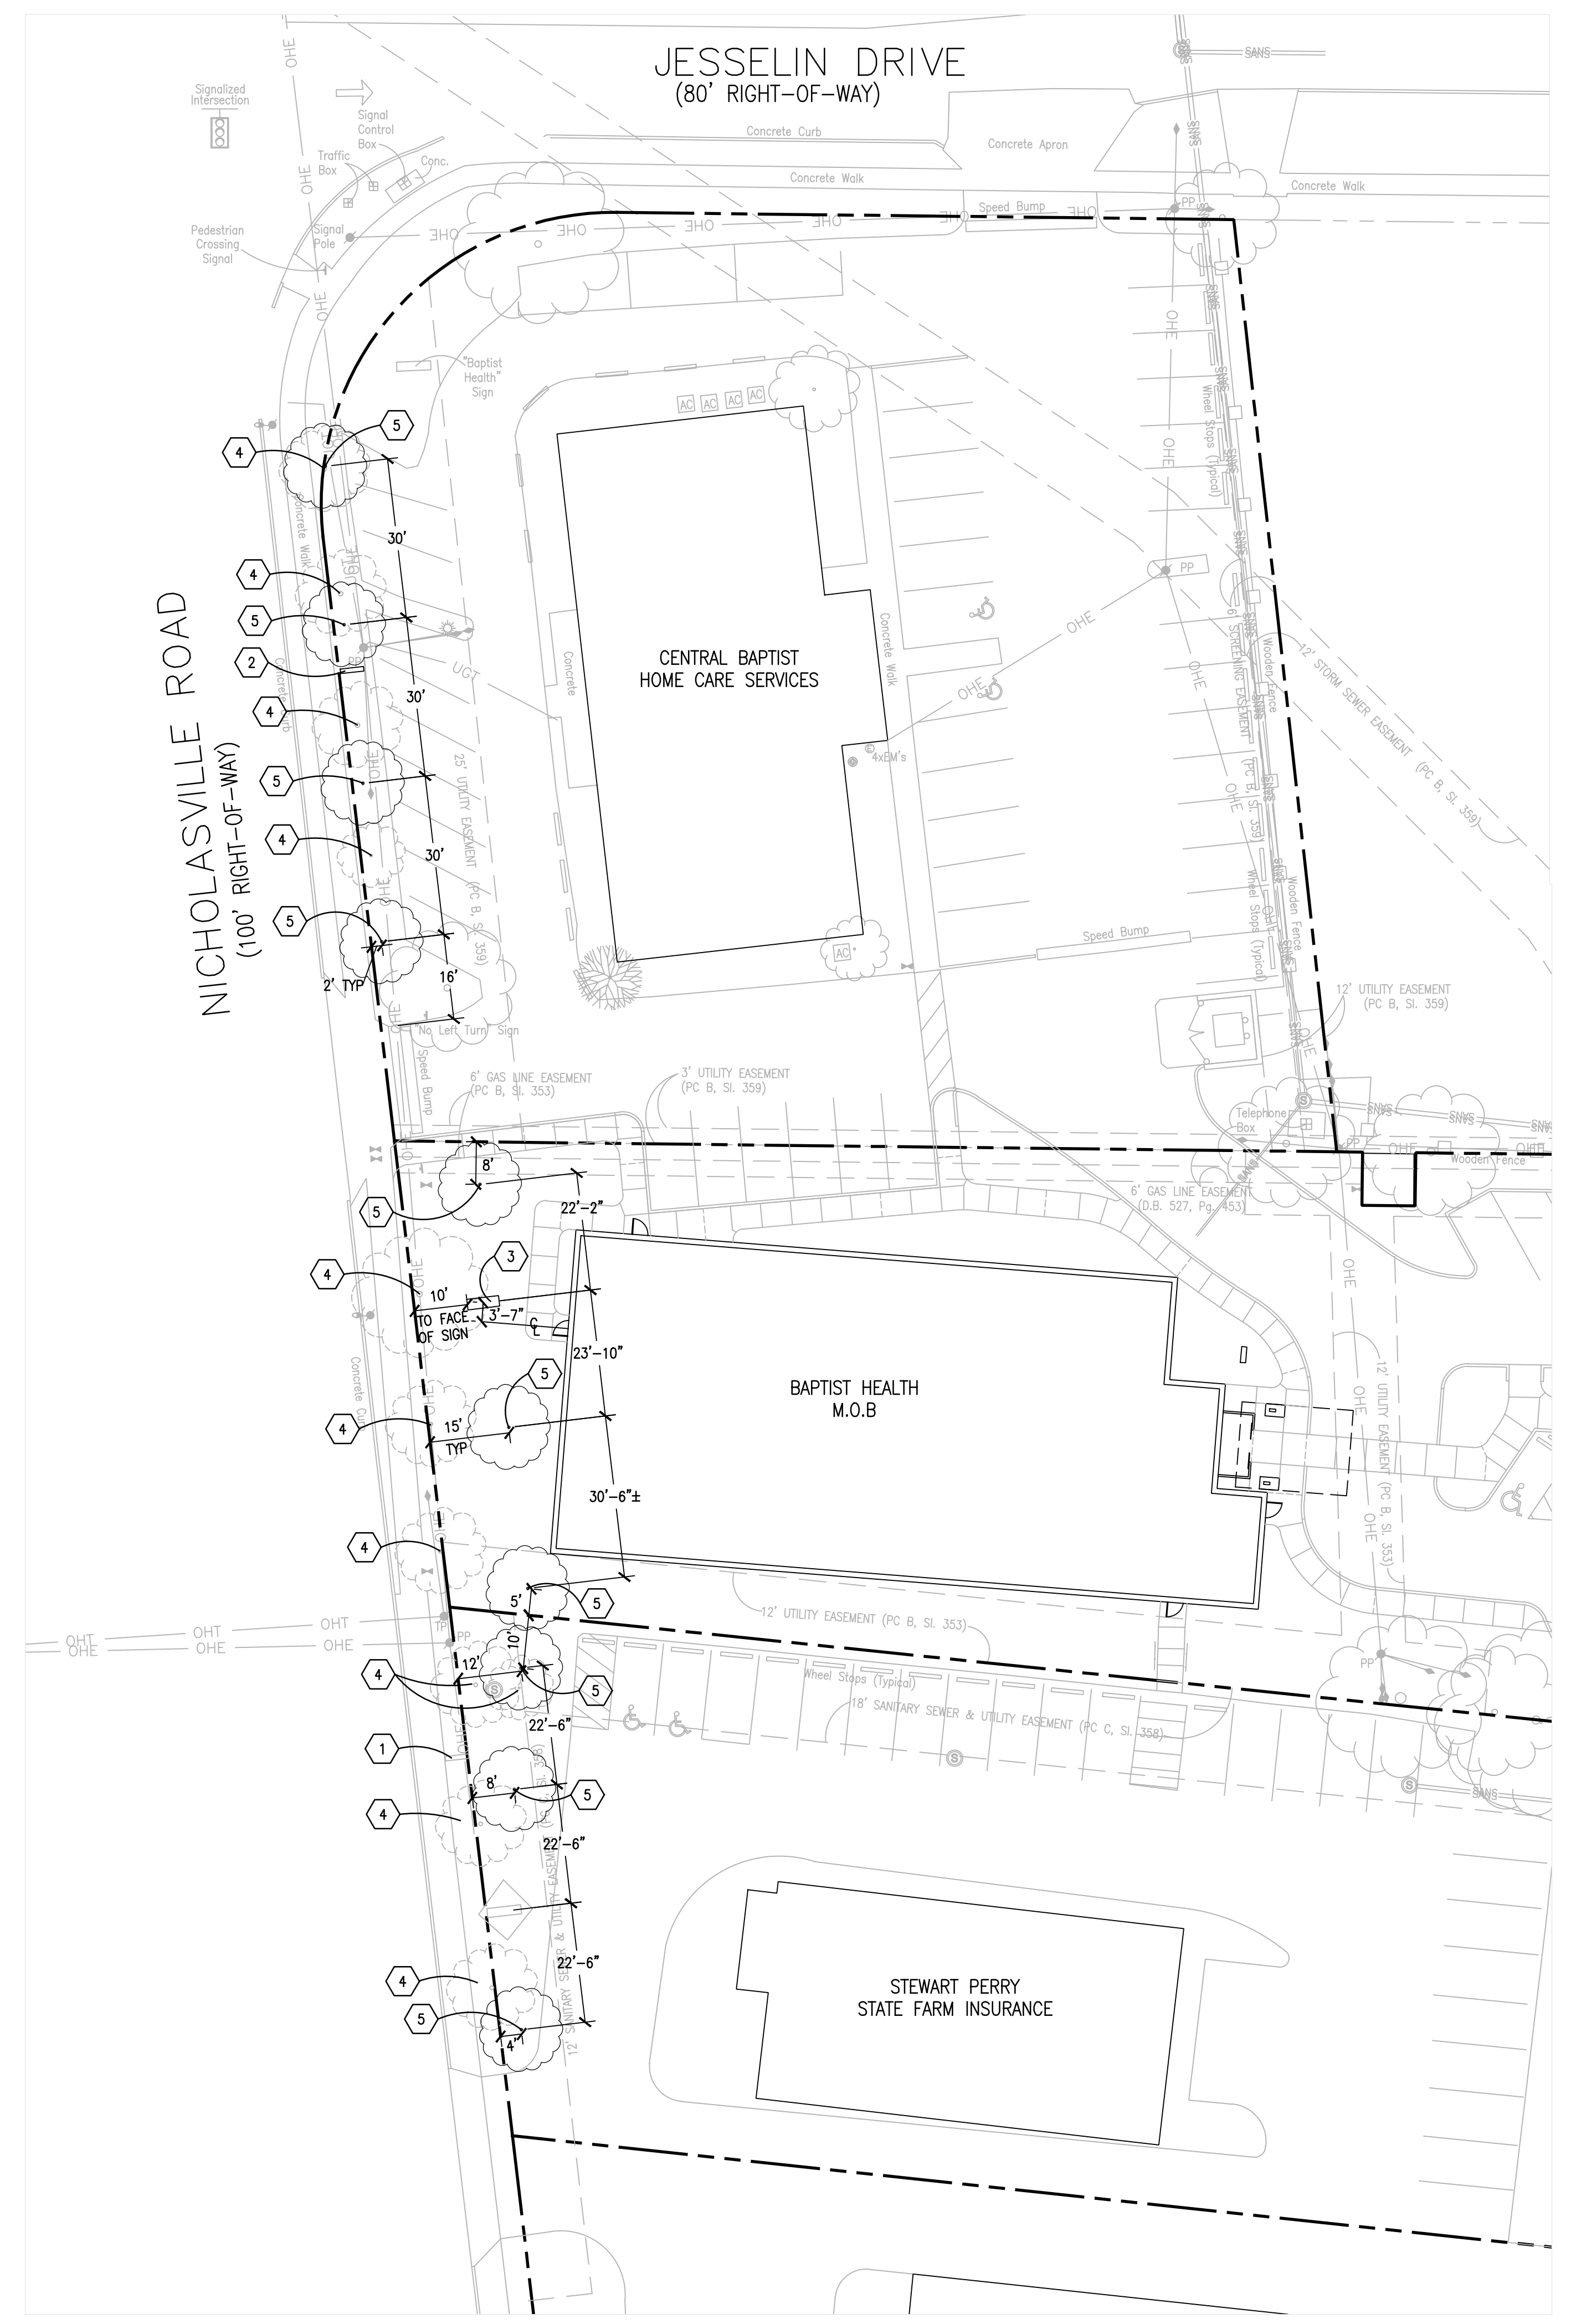

(A) NICHOLASVILLE ROAD CORRIDOR PLAN
1" = 20'

H
G
F
E
D
C
B
A