


M:\0243\pds01\shared_projects\175569462\mxd\025_Updates\Area_2.mxd - Revised: 2024-04-13 By: agamer

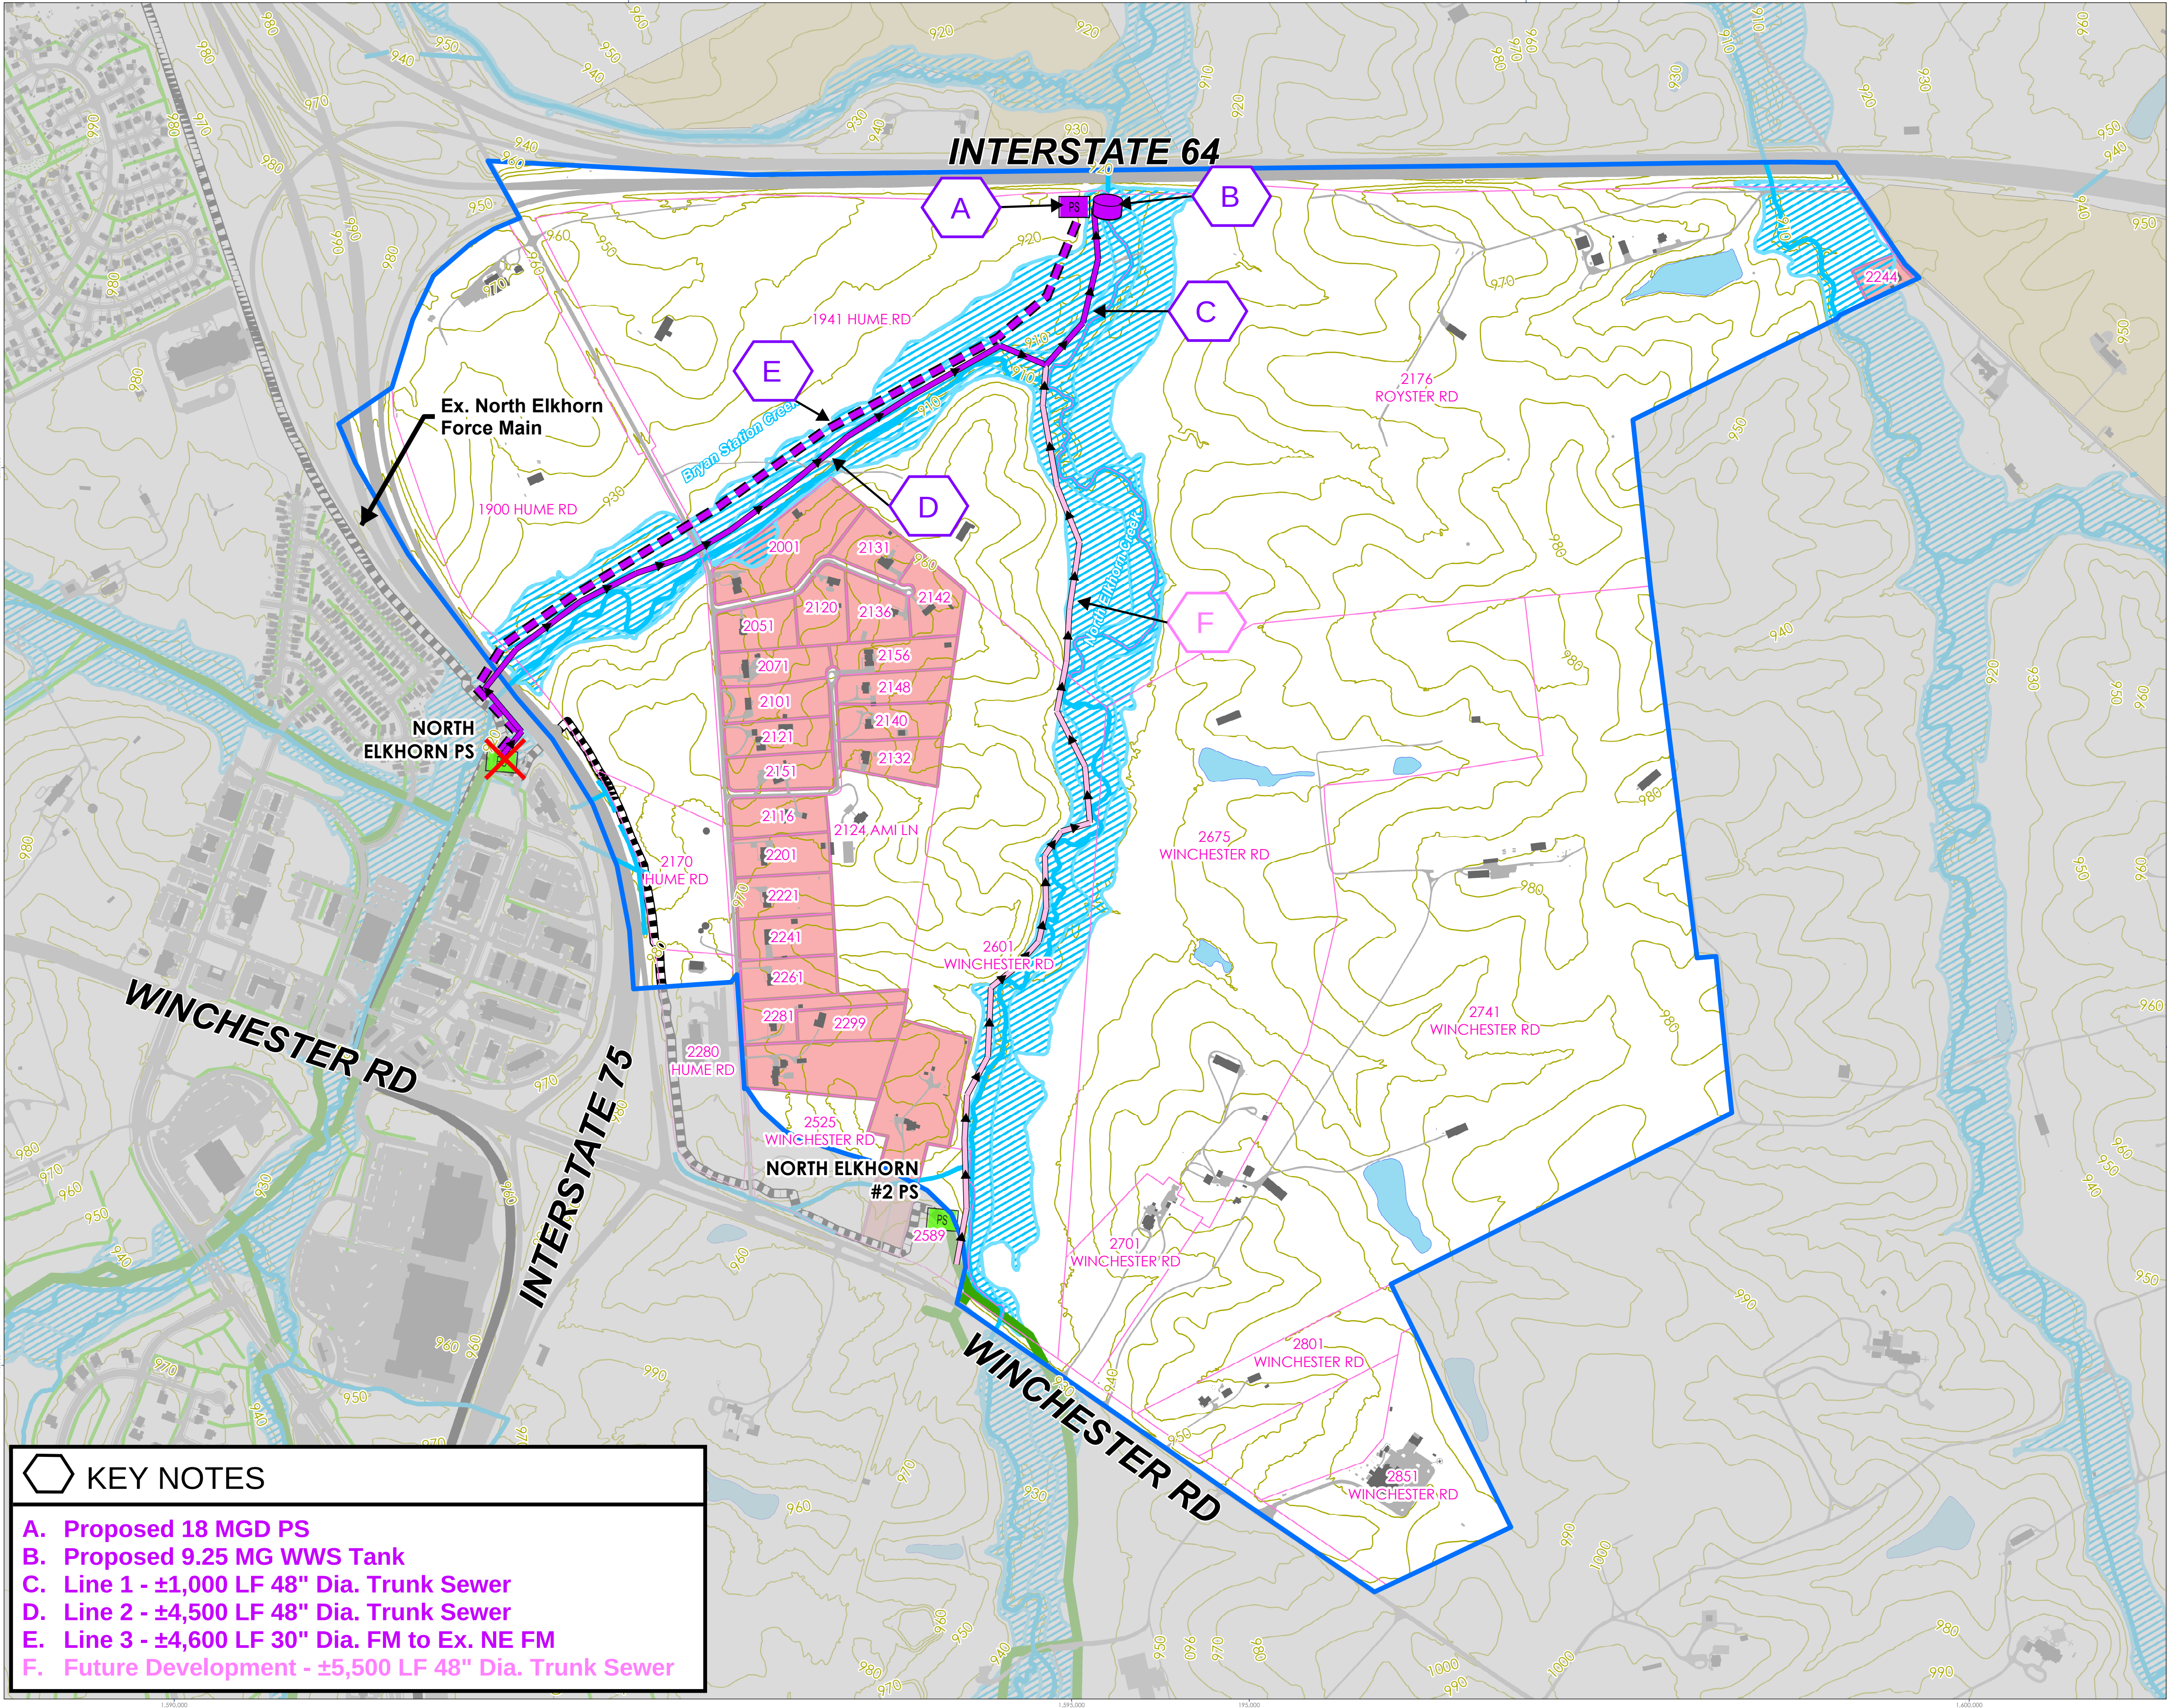

KEY NOTES


- A. Proposed 18 MGD PS
- B. Proposed 9.25 MG WWS Tank
- C. Line 1 - ±1,000 LF 48" Dia. Trunk Sewer
- D. Line 2 - ±4,500 LF 48" Dia. Trunk Sewer
- E. Line 3 - ±4,600 LF 30" Dia. FM to Ex. NE FM
- F. Future Development - ±5,500 LF 48" Dia. Trunk Sewer

Figure No.
NE-1

Title
LFUCG - North Elkhorn PS & Wet Weather Storage Tank

Client/Project
Lexington-Fayette Urban County Government
Sanitary Sewer Capacity Plan

Project Location
Lexington, Fayette CO, KY

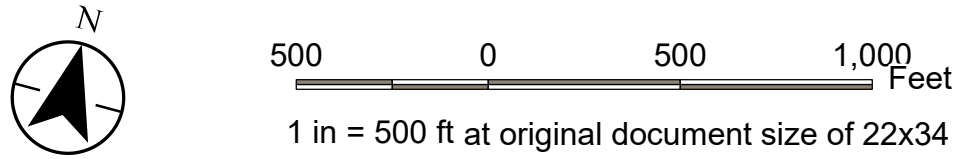

Legend

- Study Area
- Parcel
- Trunk Sewer
- Collector Sewer
- Force Main
- Existing PS Ex. PS to be Eliminated
- 1% Annual Chance Flood Hazard
- Contour (10')
- PDR Property
- Rural Residential Parcels*
- Rural Settlements
- Waterways
- Waterbodies
- Parks

* Parcels classified as "Rural Residential" are less than or equal to 10 acres in size & are zoned as residential. These parcels are applied WWF based on their acreage but DWF is assumed to be 2 people/acre.

