


# ATTACHMENT A

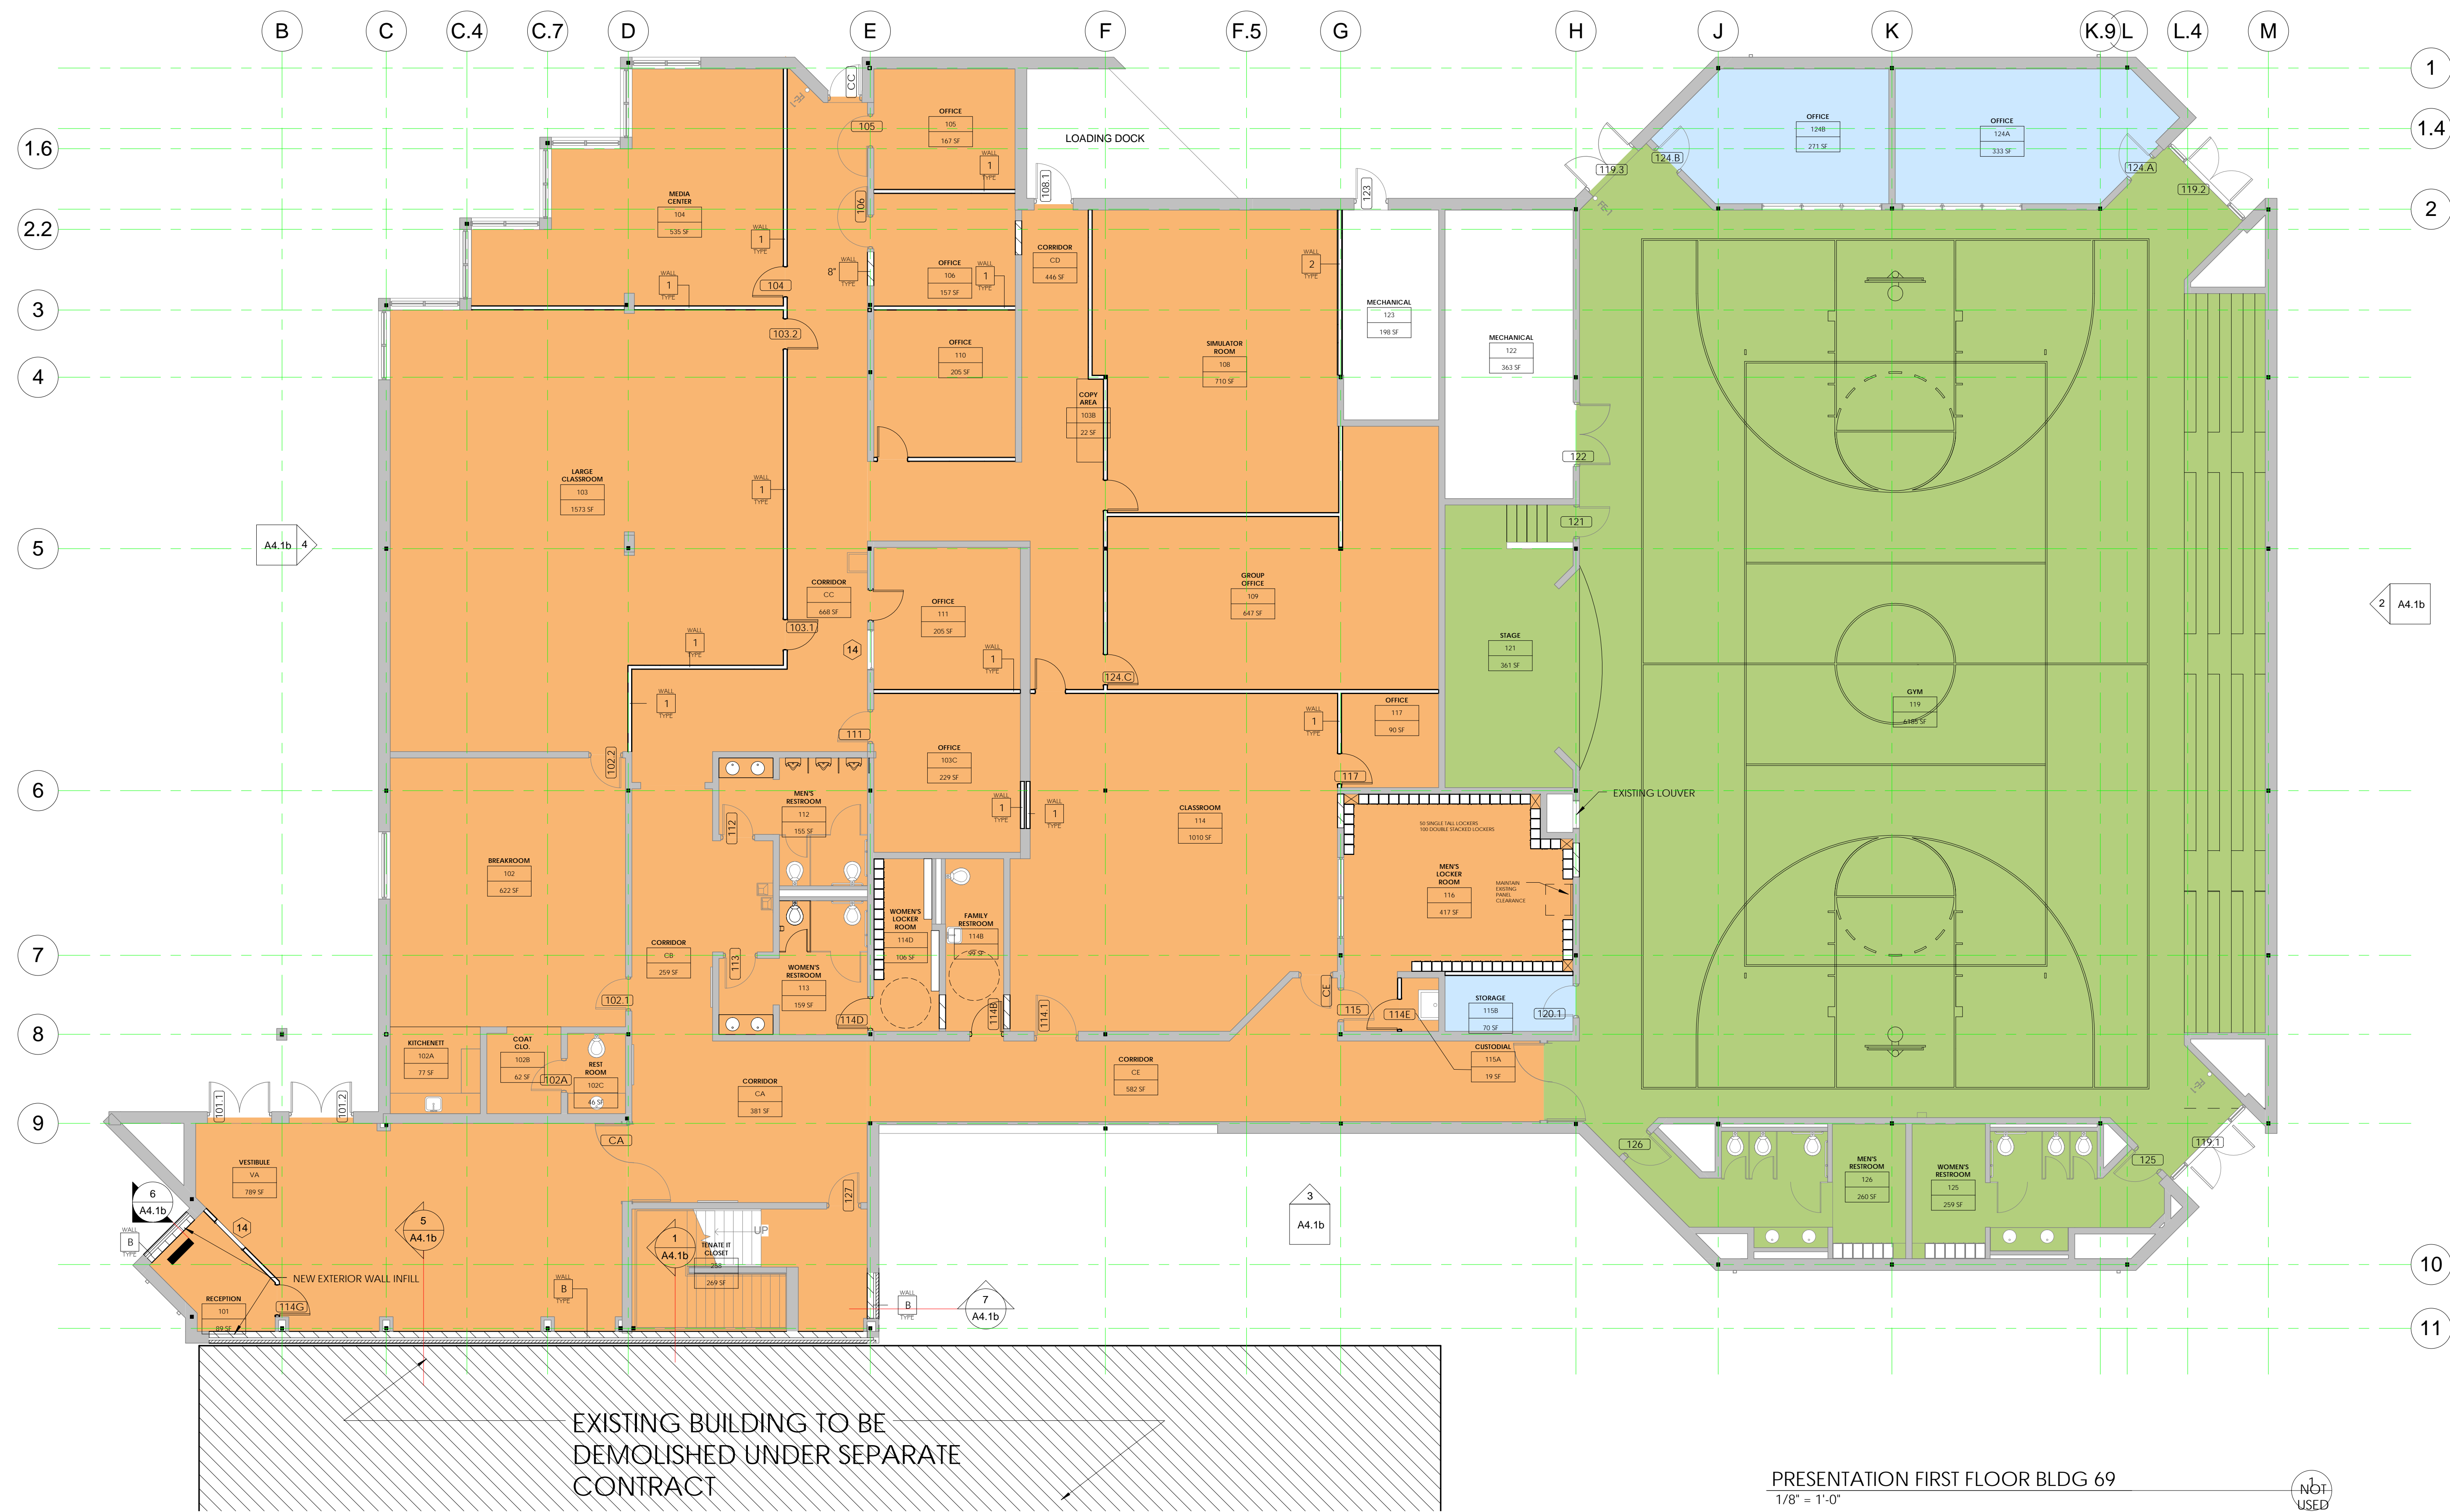

PRESENTATION FIRST FLOOR BLDG 69  
1/8" = 1'-0" NOT USED

### DEPARTMENT LEGEND

- 1,236 sf ■ BCTC COLLEGE
- 12,461 sf ■ POLICE TRAINING ACADEMY
- 6,454 sf ■ SHARED SPACE