
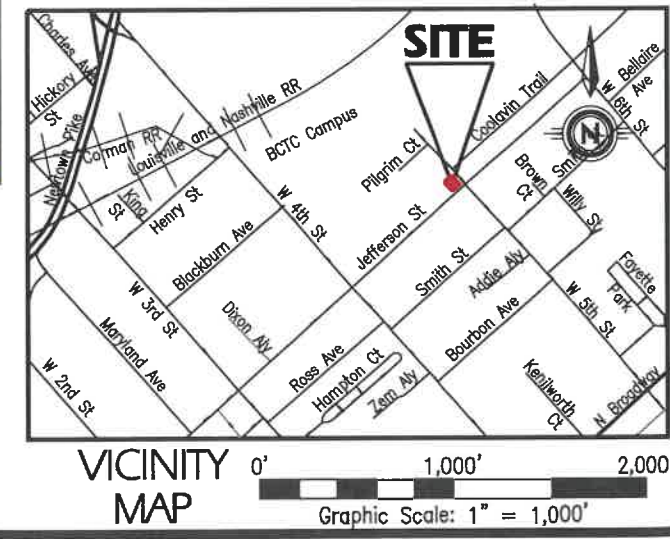
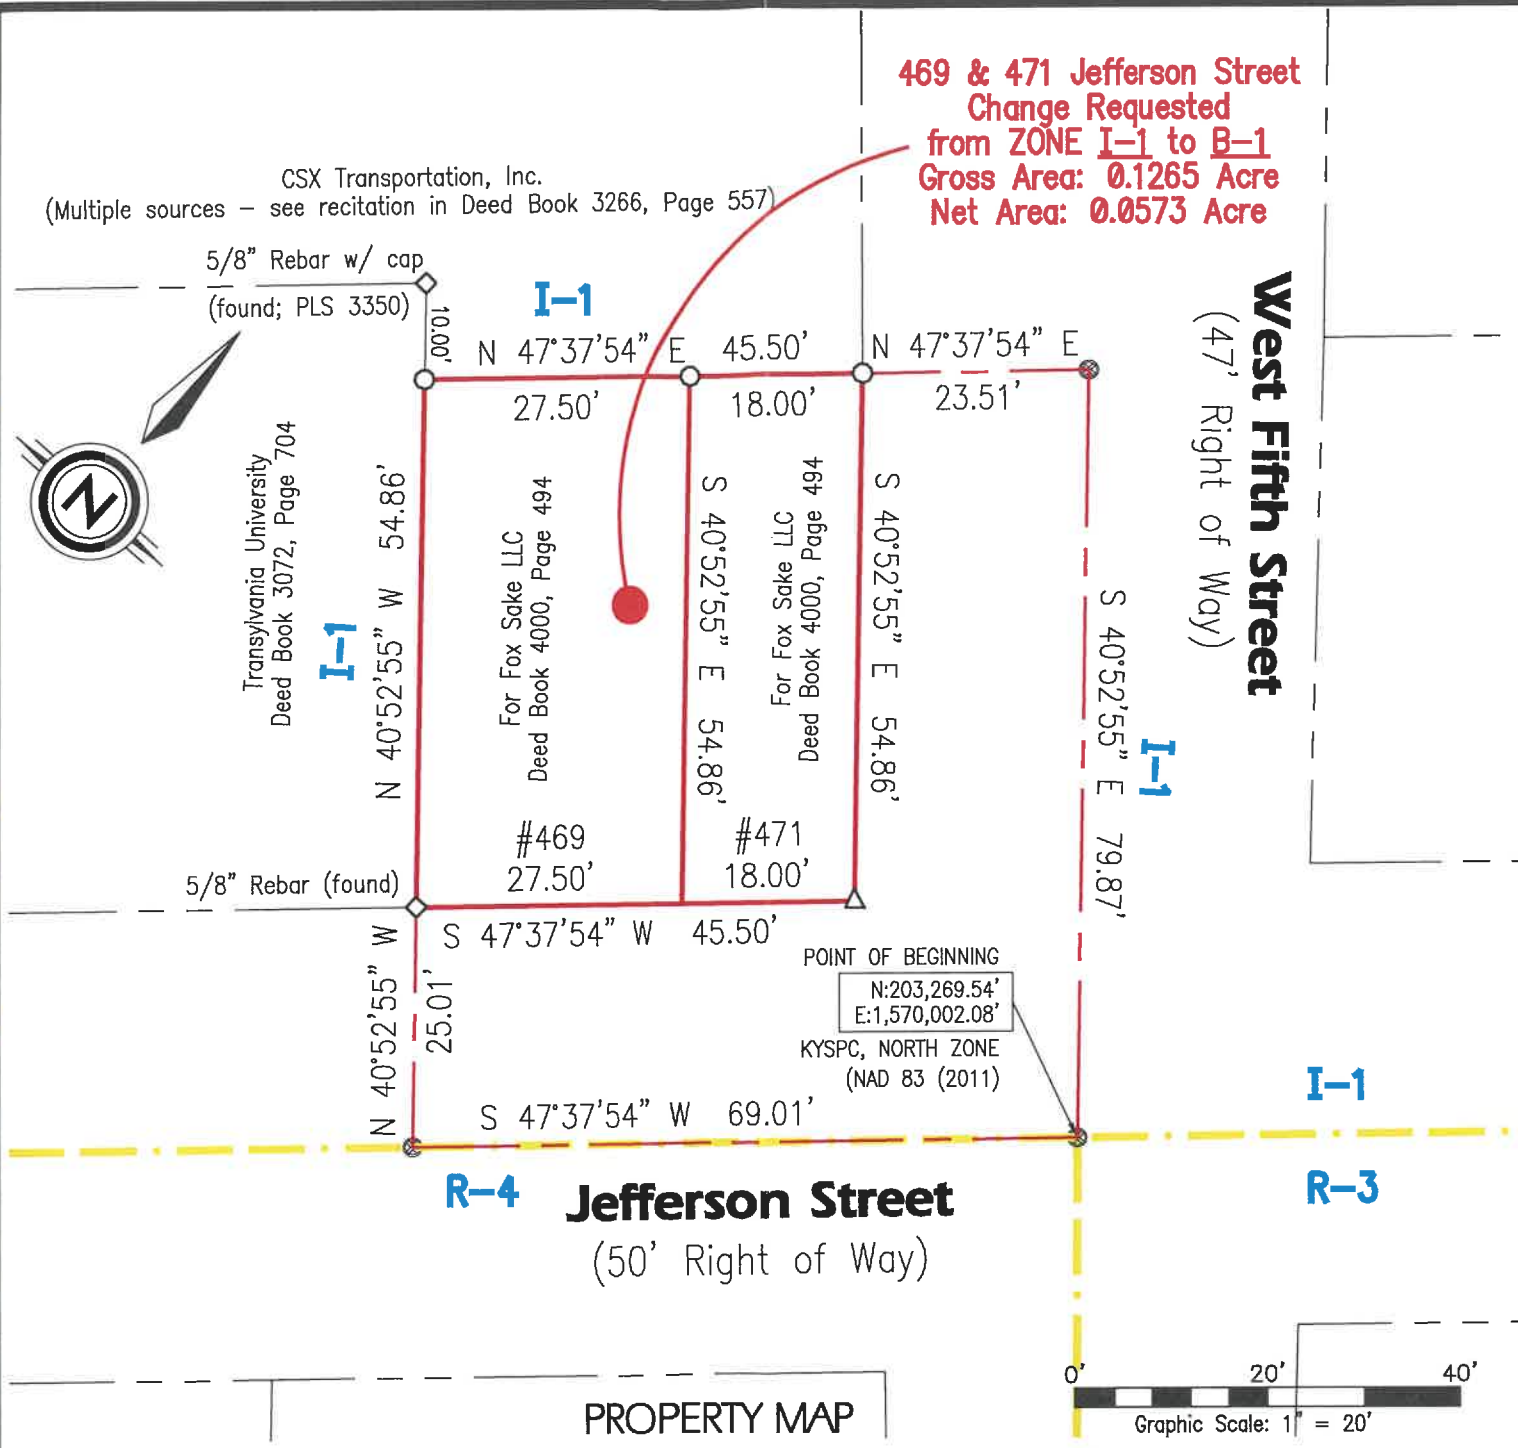


469 & 471 JEFFERSON STREET
 Change Requested
 from ZONE I-1 to B-1
 Gross Area: 0.1265 Acre
 Net Area: 0.0573 Acre

469 & 471 Jefferson Street
 Change Requested
 from ZONE I-1 to B-1
 Gross Area: 0.1265 Acre
 Net Area: 0.0573 Acre

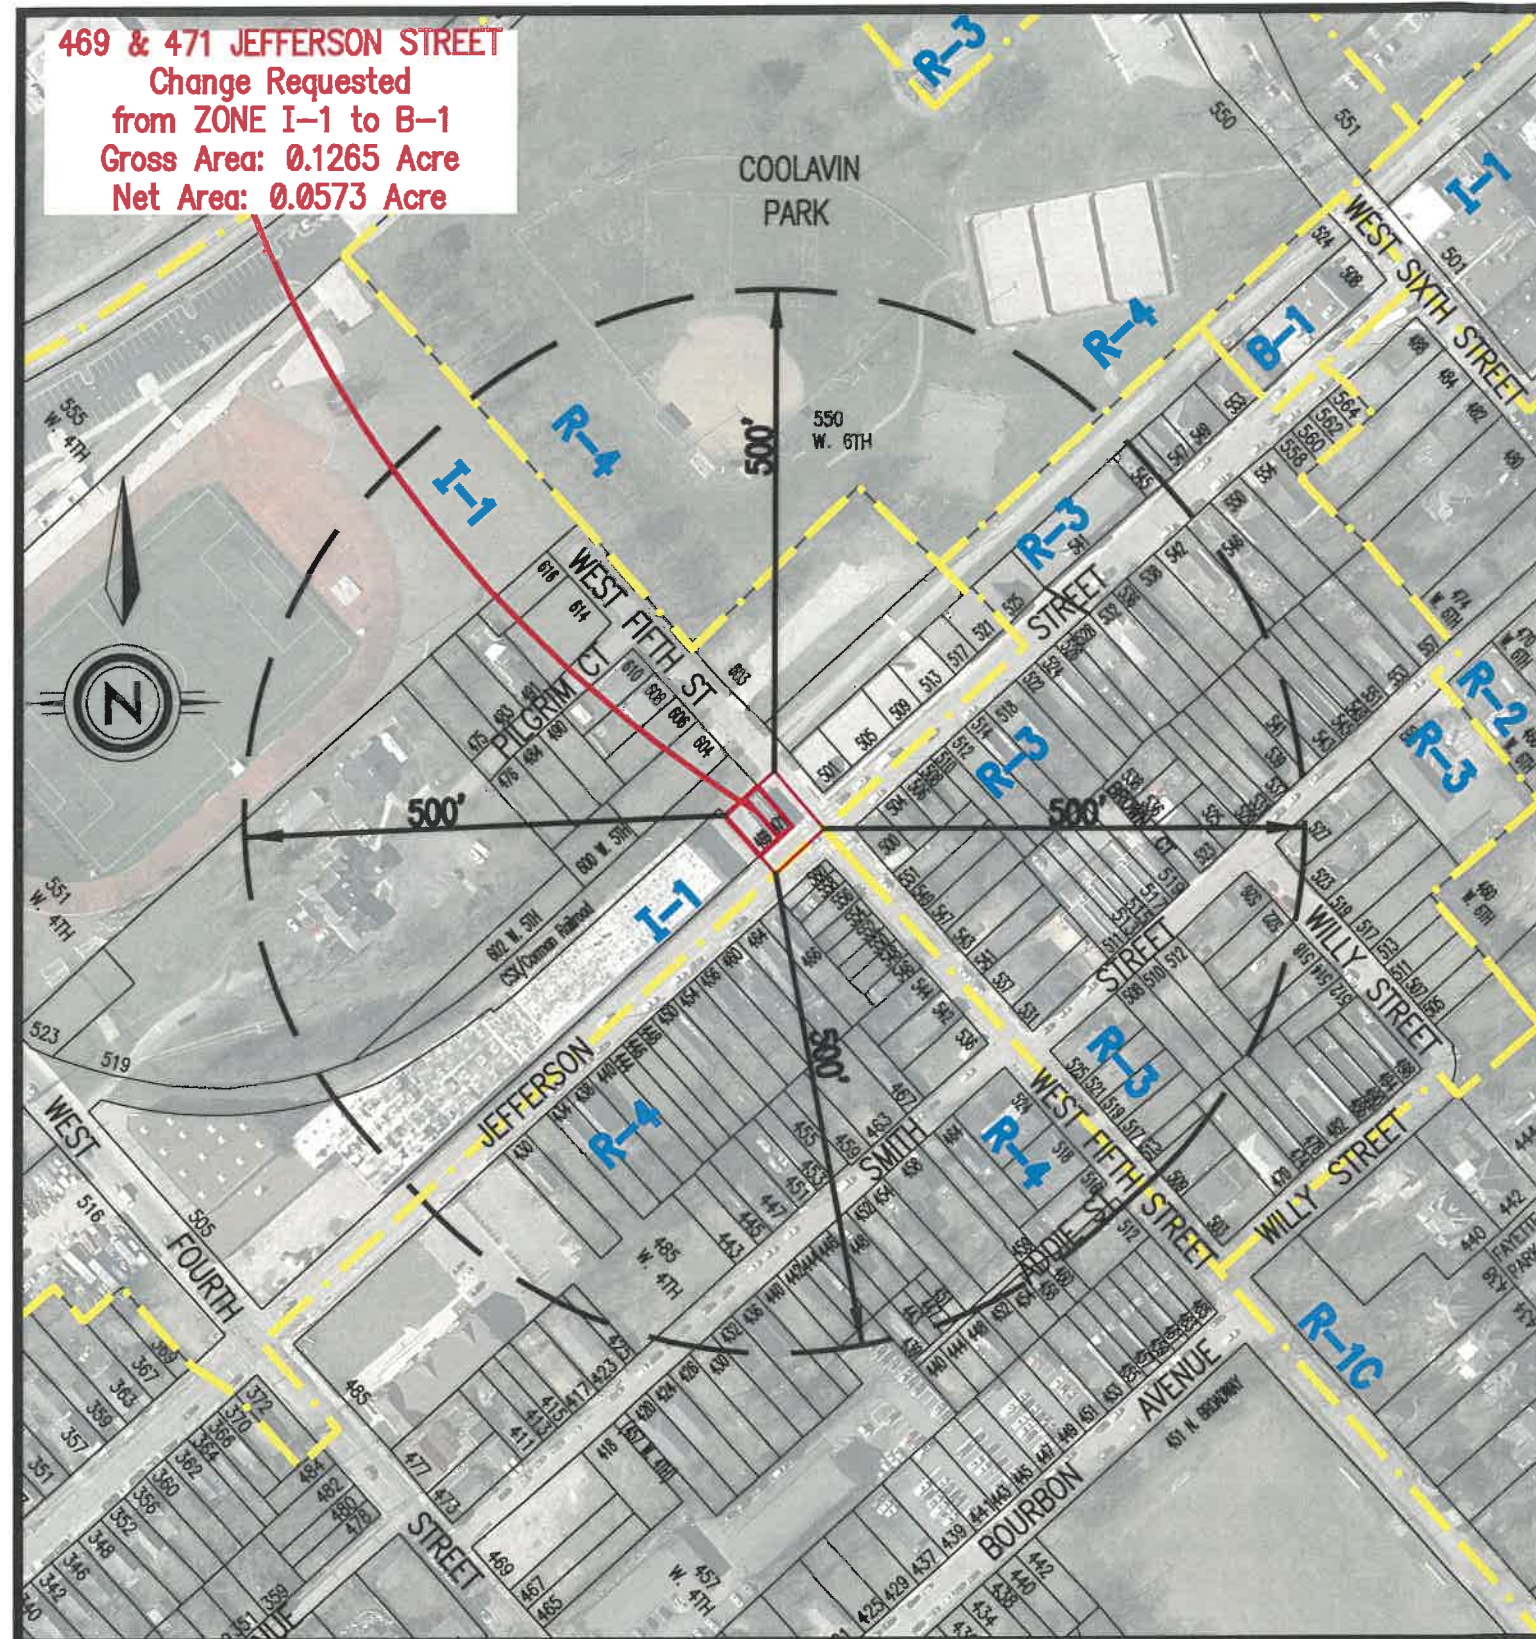

STATE OF KENTUCKY
KEVIN M. PHILLIPS
 3350
 LICENSED PROFESSIONAL LAND SURVEYOR
 11-27-2023

NOTIFICATION AREA MAP
 PREPARED BY:

EE ENDRIS engineering
 Land Surveyors • Construction Layout • GPS

771 ENTERPRISE DRIVE
 LEXINGTON, KY 40510
 PH: 859 253-1425
 FAX: 859 233-1436

- LEGEND
- Corner Point (Not monumented)
 - ◇ Found Monument (as noted)
 - △ 24" Long, 5/8" Diameter Rebar w/ID Cap (PLS 3350, set this survey)
 - Mag Nail w/ID Washer (PLS 3350, set this survey)

FROM	TO	NET	GROSS
I-1	B-1	0.0573 Acre	0.1265 Acre

TITLE: For Fox Sake
 ADDRESS: 469 & 471 Jefferson Street
 APPLICANT: For Fox Sake LLC
 OWNER: For Fox Sake LLC
 DATE FILED OR AMENDED: November 27, 2023