

Property  
763 Newtown Pike

Total  
1.994 ac.

From  
B-3

To  
B-4

Gross  
1.163 ac.


Net  
0.911 ac.

Property Owner & Client: 763  
Newtown, LLC, 680 Tennessee  
Ave., Lexington, KY 40505

DATE FILED: 03 April 2023


# SITE STATISTICS

A  
SP-1.0

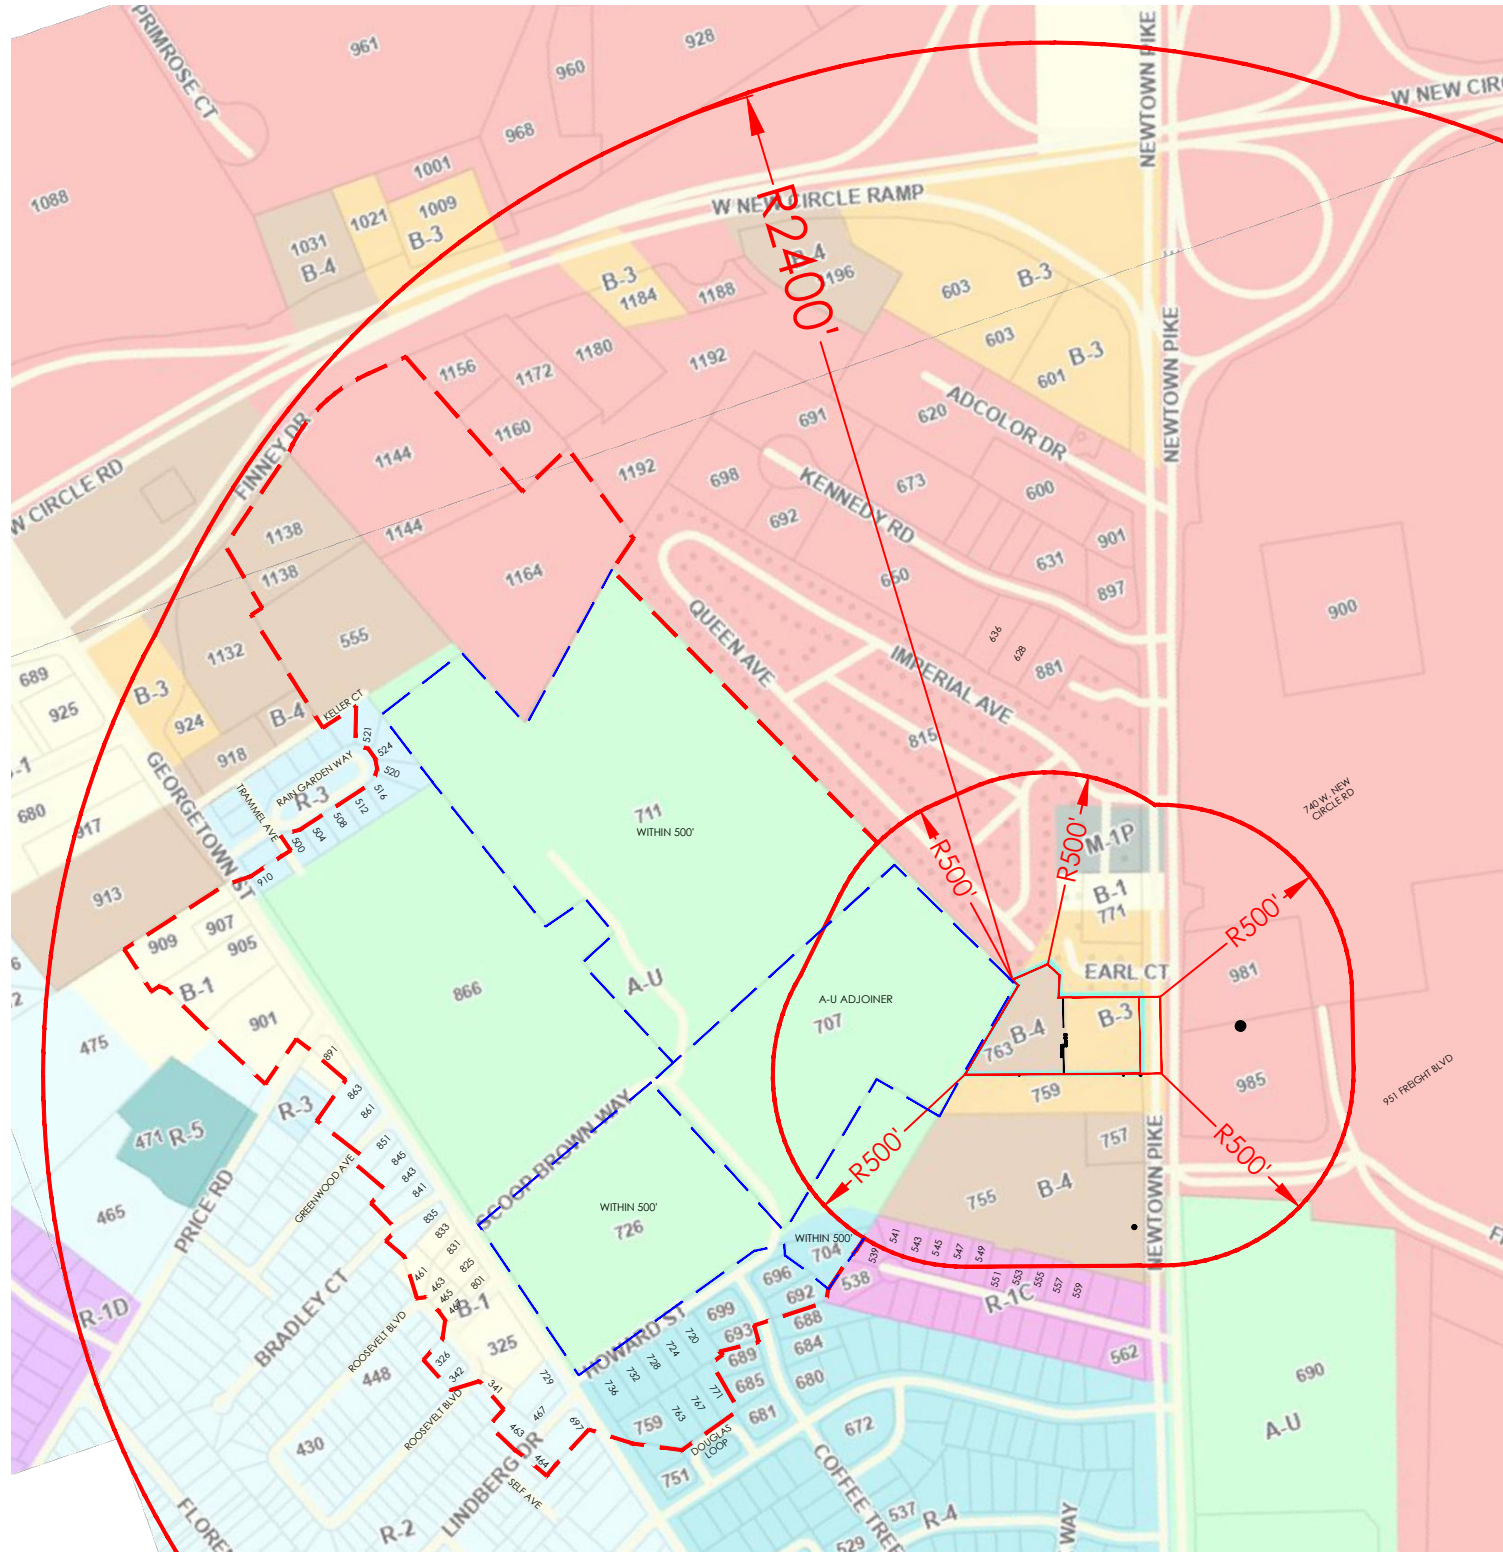

NOTIFICATION MAP  
SCALE 1" = 500'


B  
SP-1.0

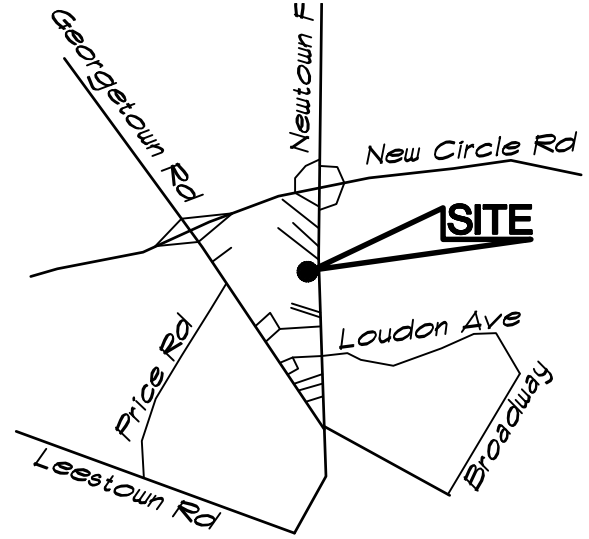

VICINITY MAP  
NOT TO SCALE

C  
SP-1.0

*John W. Hunt*  
STATE OF KENTUCKY  
JOHN W. HUNT  
22843  
LICENSED PROFESSIONAL ENGINEER  
04-03-23

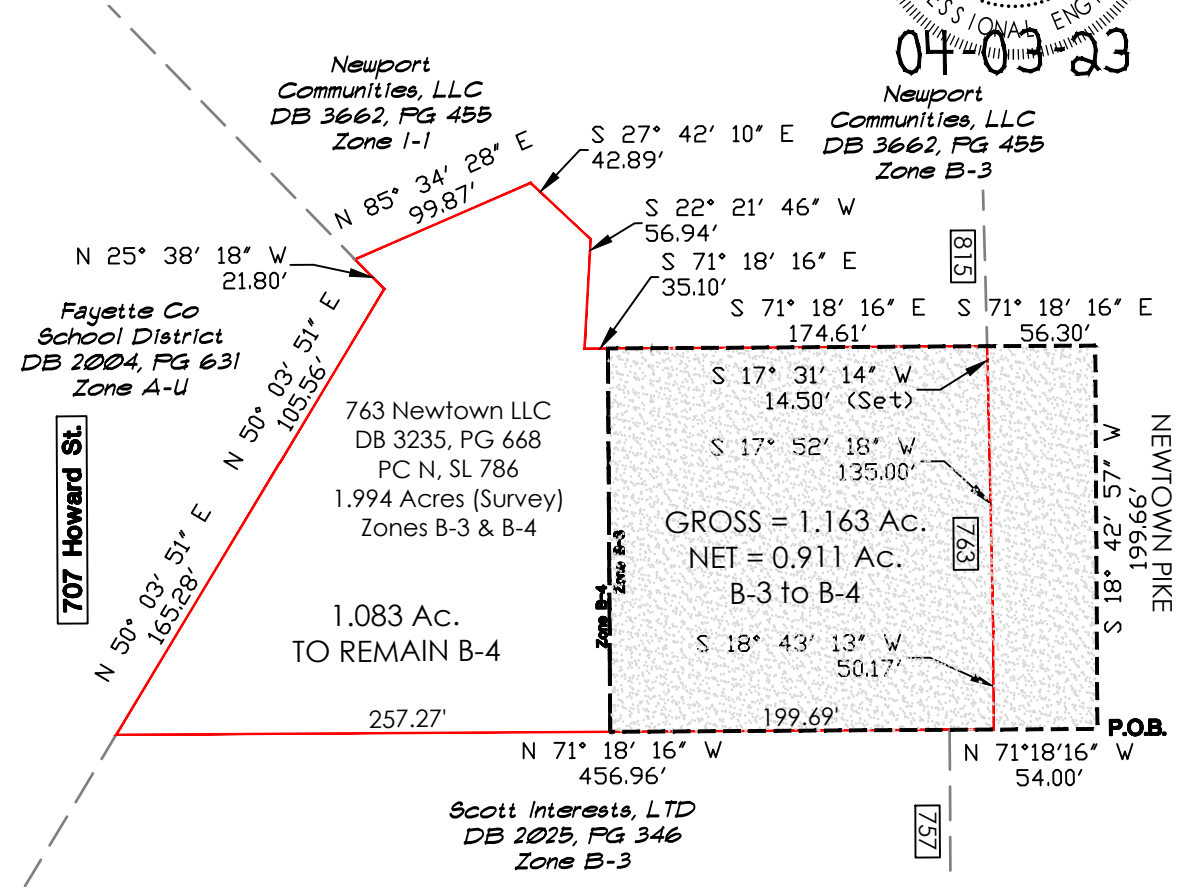

PROPERTY MAP  
SCALE 1" = 100'

D  
SP-1.0

MLH CIVIL ENGINEERS, PLLC  
PO BOX 910379  
LEXINGTON KY 40591  
john@mlhcivil.com  
PH/FAX 859-219-1066  
CELL 859-552-4103



PROPERTY INFORMATION MAP  
763 NEWTOWN PIKE  
763 NEWTOWN, LLC  
680 TENNESSEE AVE  
LEXINGTON, KY 40505



DRAWING  
DATE 03 APR 2023  
FILE SCW1301AB3  
DRAWN JWH  
SP-1.0  
1 OF 1

