


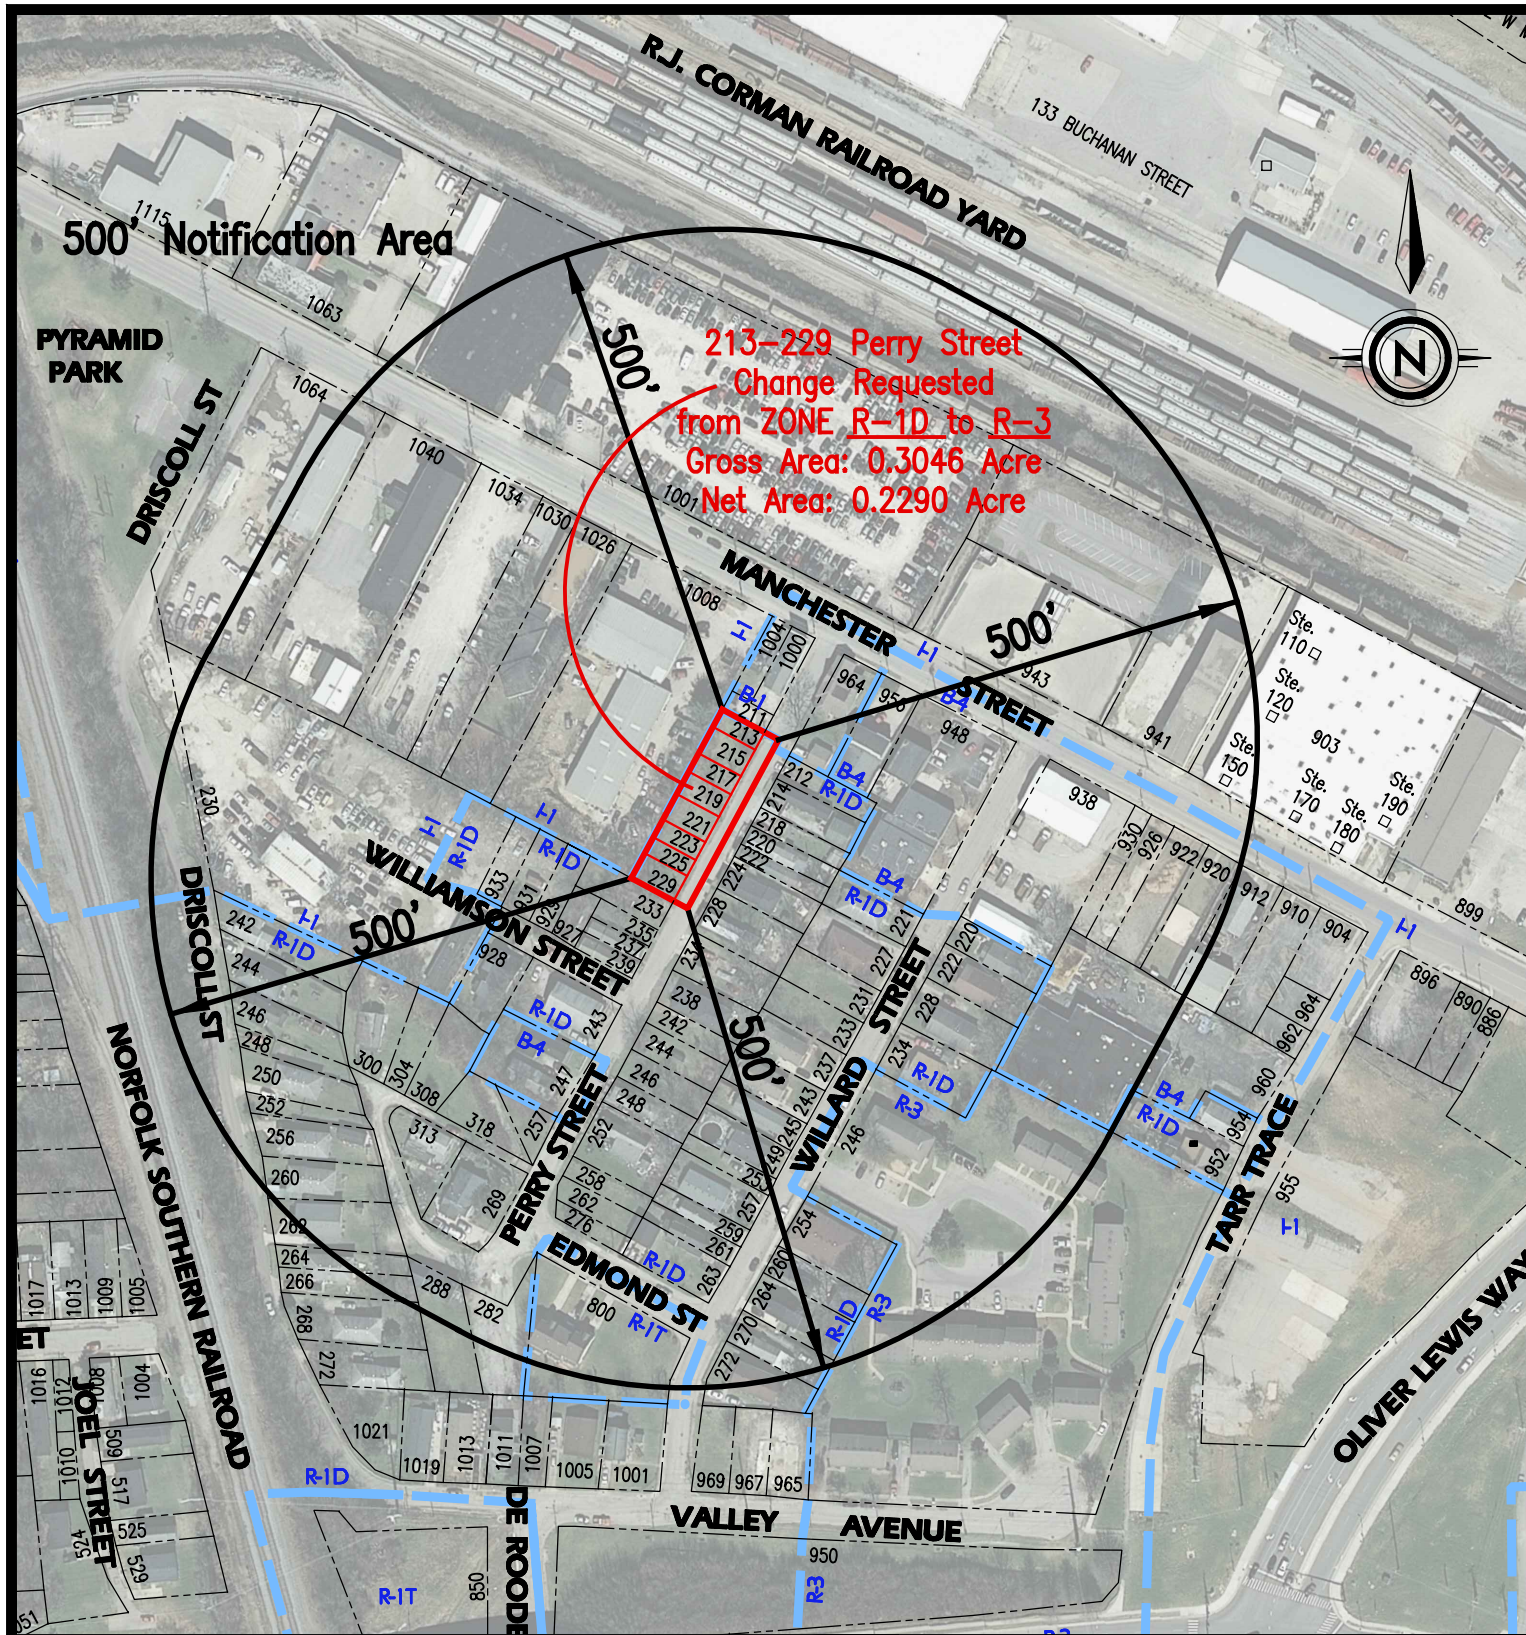

NOTIFICATION AREA MAP


PREPARED BY:

EE ENDRIS
engineering

Land Surveyors • Construction Layout • GPS

771 ENTERPRISE DRIVE
LEXINGTON, KY 40510
PH: 859 253-1425
FAX: 859 233-1436

0' 200' 400'
Graphic Scale: 1" = 200'

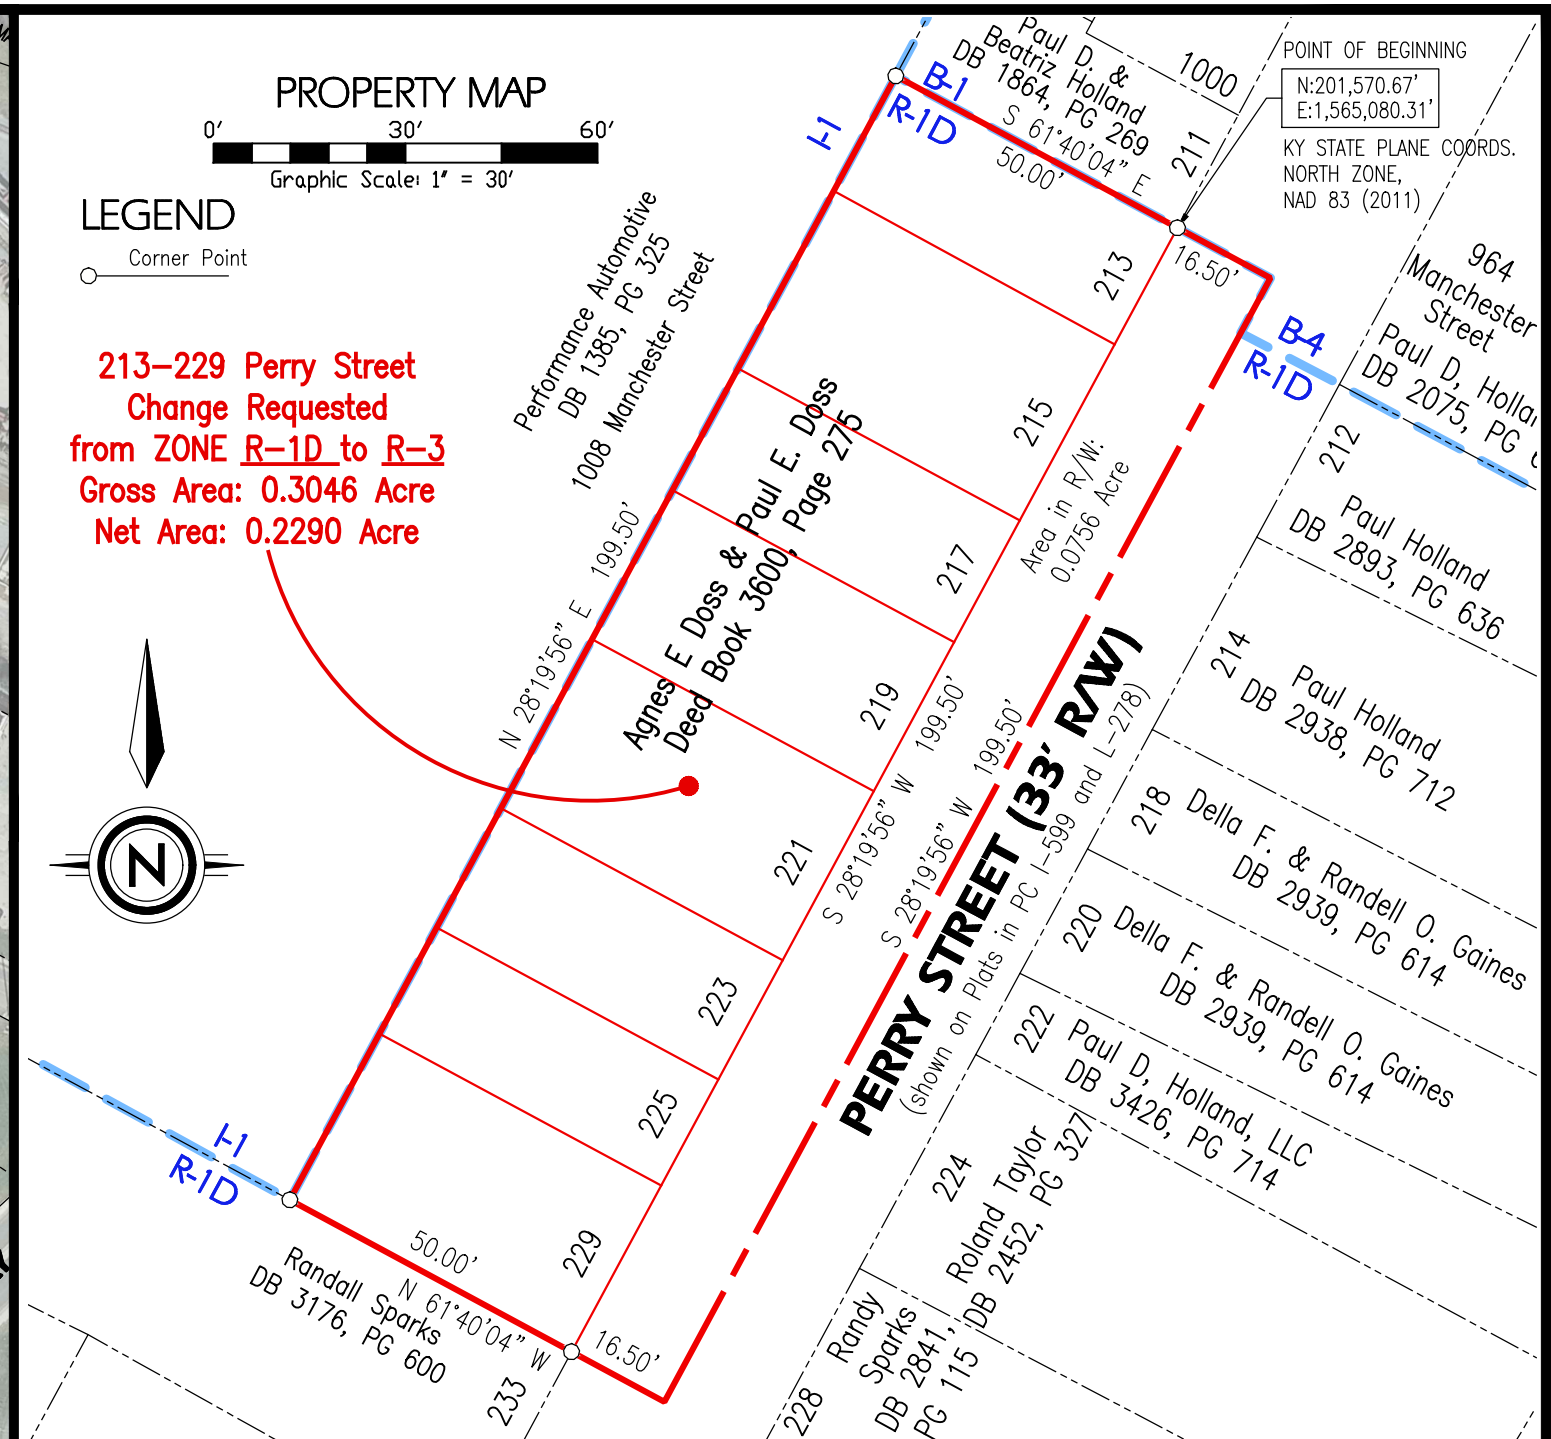

VICINITY MAP

0' 1500' 3000'
Graphic Scale: 1" = 1,500'

STATE OF KENTUCKY
KEVIN M. PHILLIPS
3350
LICENSED
PROFESSIONAL
LAND SURVEYOR

11-27-2019

FROM	TO	NET	GROSS
R-1D	R-3	0.2290 Acre	0.3046 Acre
TITLE: Perry Street Townhomes (PLN-MAR-19-00017)			
ADDRESS: 213, 215, 217, 219, 221, 223, 225 & 229 Perry Street			
APPLICANT: Lexington Habitat for Humanity 700 East Loudon Avenue, Lexington, KY 40505			
OWNER: Agnes E. Doss & Paul E. Doss c/o Dona D Ray - 77 Avenue of Champions, Nicholasville, KY 40356			
DATE FILED OR AMENDED: November 27, 2019			