
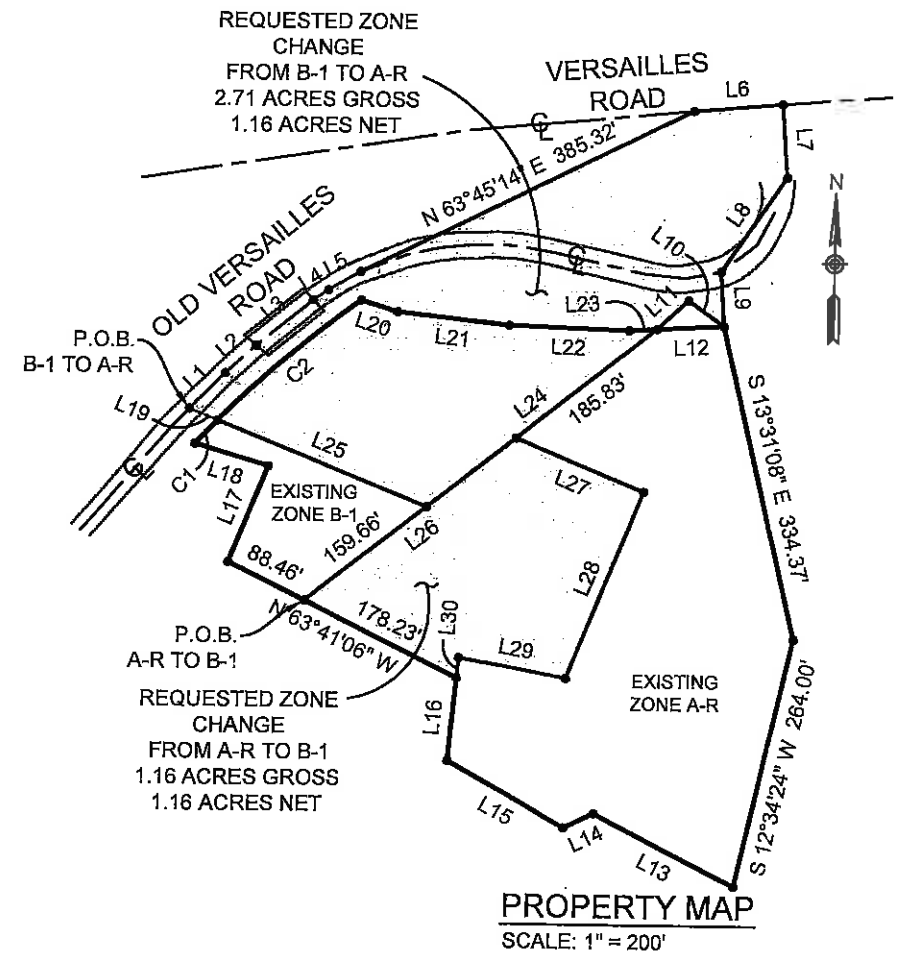


LINE TABLE		
LINE	BEARING	DISTANCE
L1	N 44°29'03" E	52.47'
L2	N 47°01'37" E	42.58'
L3	N 50°32'13" E	75.77'
L4	N 55°43'21" E	18.91'
L5	N 59°52'38" E	38.52'
L6	N 85°03'39" E	92.00'
L7	S 04°39'23" E	76.00'
L8	S 34°10'35" W	119.16'
L9	S 04°05'14" E	56.94'
L10	N 54°22'16" W	45.24'
L11	S 47°03'30" W	44.69'
L12	N 86°37'55" E	69.61'
L13	N 63°14'17" W	165.25'
L14	S 64°23'58" W	35.30'
L15	N 60°46'06" W	140.74'
L16	N 05°15'54" E	86.30'
L17	N 21°37'16" E	107.68'
L18	N 73°25'19" W	79.70'
L19	N 68°08'46" W	31.75'
L20	S 73°00'35" E	39.14'
L21	S 83°35'35" E	117.30'
L22	S 88°06'34" E	126.80'
L23	N 86°37'55" E	29.09'
L24	S 51°50'51" W	303.05'
L25	N 68°08'46" W	235.58'
L26	N 51°50'51" E	276.89'
L27	S 68°02'45" E	146.05'
L28	S 21°57'15" W	210.00'
L29	N 79°50'21" W	114.79'
L30	S 05°15'54" W	21.03'


CURVE TABLE				
CURVE	RADIUS	ARC LENGTH	CHORD LENGTH	CHORD BEARING
C1	1094.46'	33.37'	33.37'	N 43°21'22" E
C2	1094.46'	194.34'	194.09'	N 49°18'59" E

NOTIFICATION MAP  
SCALE: 1" = 300'

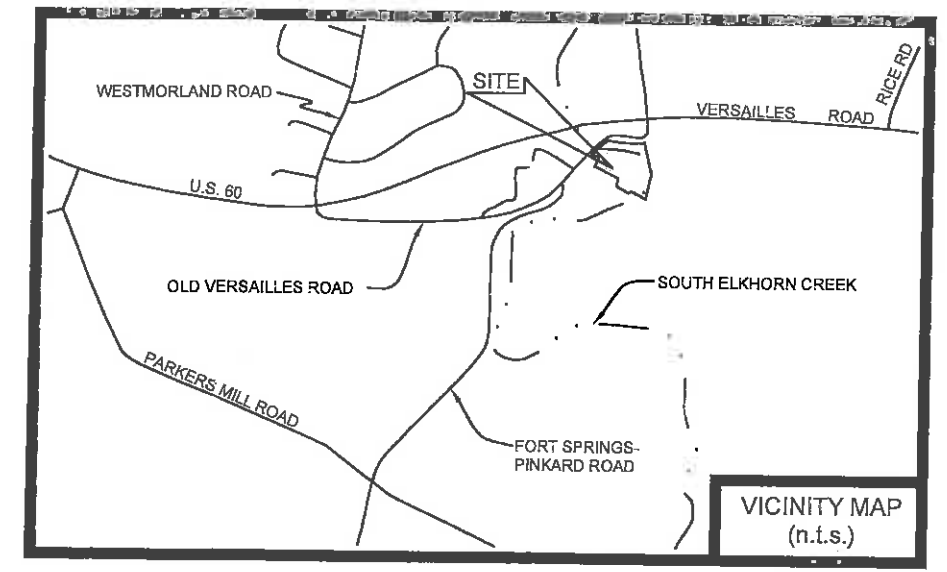

PROPERTY MAP  
SCALE: 1" = 200'

PROJECT: 11001  
DRAWN BY: CBS  
DATE: June, 2017  
DRAWING: 11001\_ZMA\_Notification map.dwg

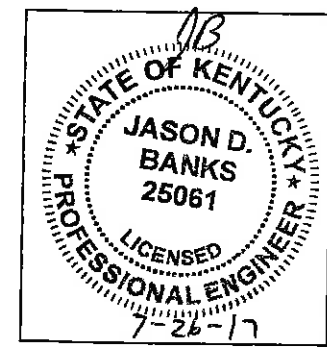

TITLE: GRAVITY WINS, LLC PROPERTY	From	To	Net	Gross
Property Address: 4974 OLD VERSAILLES ROAD	A-R	B-1	1.16	1.16
Applicant Name/Address: NEWTON'S ATTIC 4972 Old Versailles Road, Lexington, Kentucky 40504	B-1	A-R	1.16	2.71
Owner: GRAVITY WINS, LLC 4388 Fort Springs Pinckard Road, Lexington, Kentucky 40510				
Prepared by: BANKS ENGINEERING INC.				
Date Filed or Amended: July 24, 2017				
	TOTAL		2.32	3.87