


Riley Ann Johnson
 DB 3639, PG 586
 3583 Niagara Drive

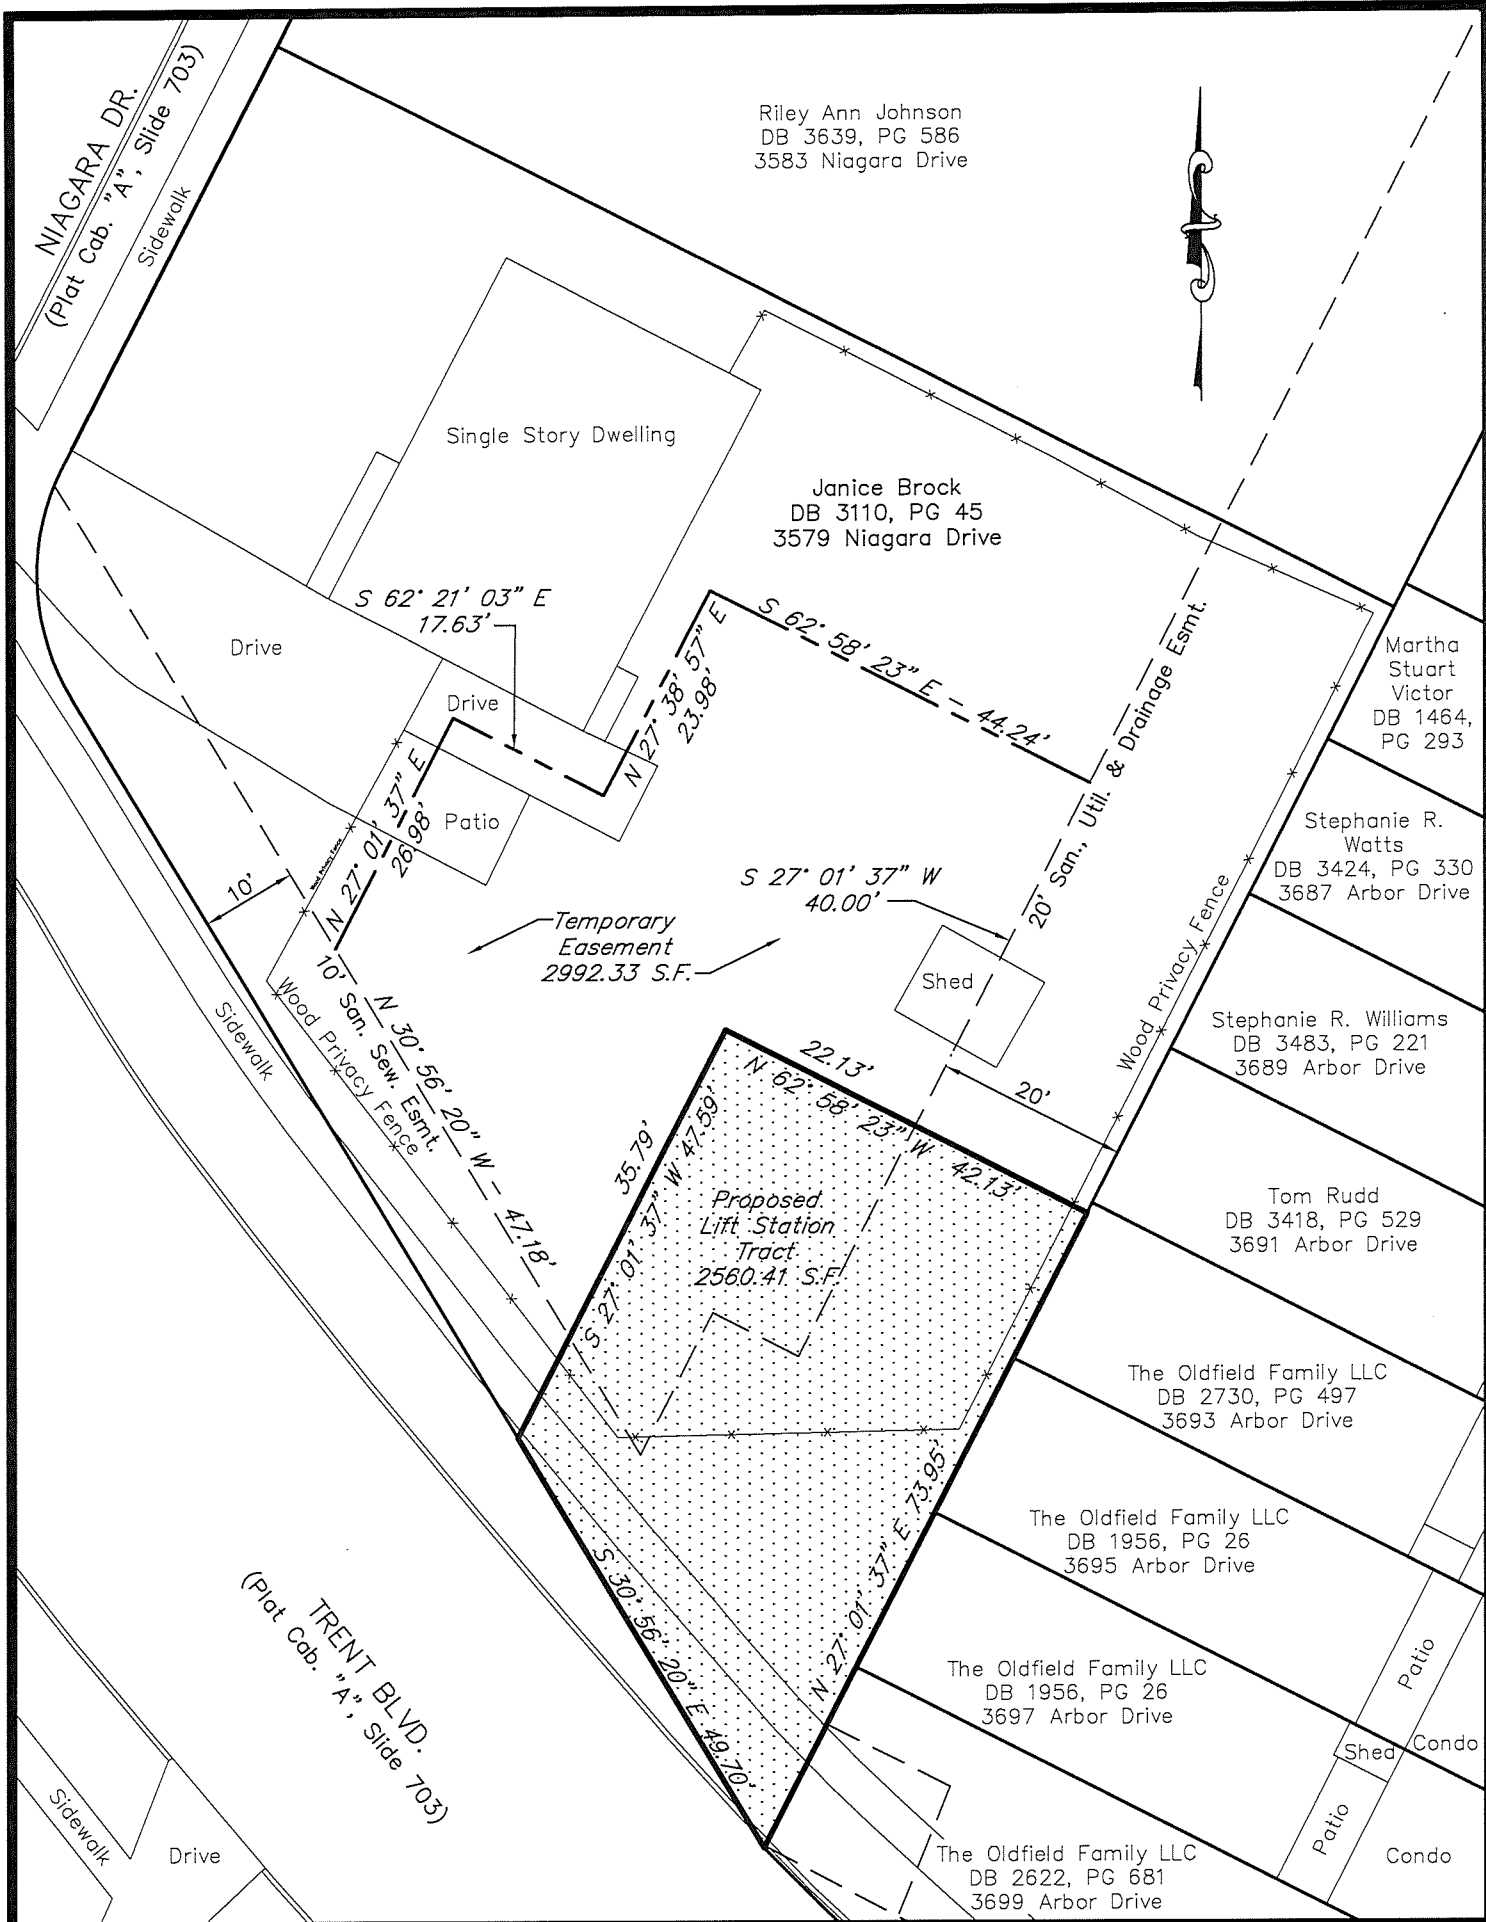

LEGEND

- Existing Property Line
- New Property Line (this survey)
- New Easement (Temporary) (this survey)
- Existing Easement
- Existing Fence
- Proposed Property Area

SURVEY NOTES:

1. The basis of bearings for this survey is Kentucky State Plane Single Zone (NAD83). Geoid Model 12-B.
2. This survey is suitable for an urban class survey.
3. Field Survey conducted March 27, 2020



1 inch = 20 ft.



KENVIRONS, INC.

770 WILKINSON BLVD., FRANKFORT, KENTUCKY
 (502) 695-4357

STATE OF KENTUCKY
 J.K. PALMER
 3378
 LICENSED
 PROFESSIONAL
 LAND SURVEYOR

SURVEY EXHIBIT
 3579 NIAGARA DRIVE
 LEXINGTON, FAYETTE CO., KY
 RIVER PARK UNIT 3-A
 PLAT CABINET H, SLIDE 30
 LOT 31, Block A
 DEED BOOK 3110, PAGE 45
 DATE: SEPT. 8, 2020