


M:\0243\pds01\shared_projects\175569462\mxd\0205_Updates\Area_2.mxd - Revised: 2024-04-13 By: agamer

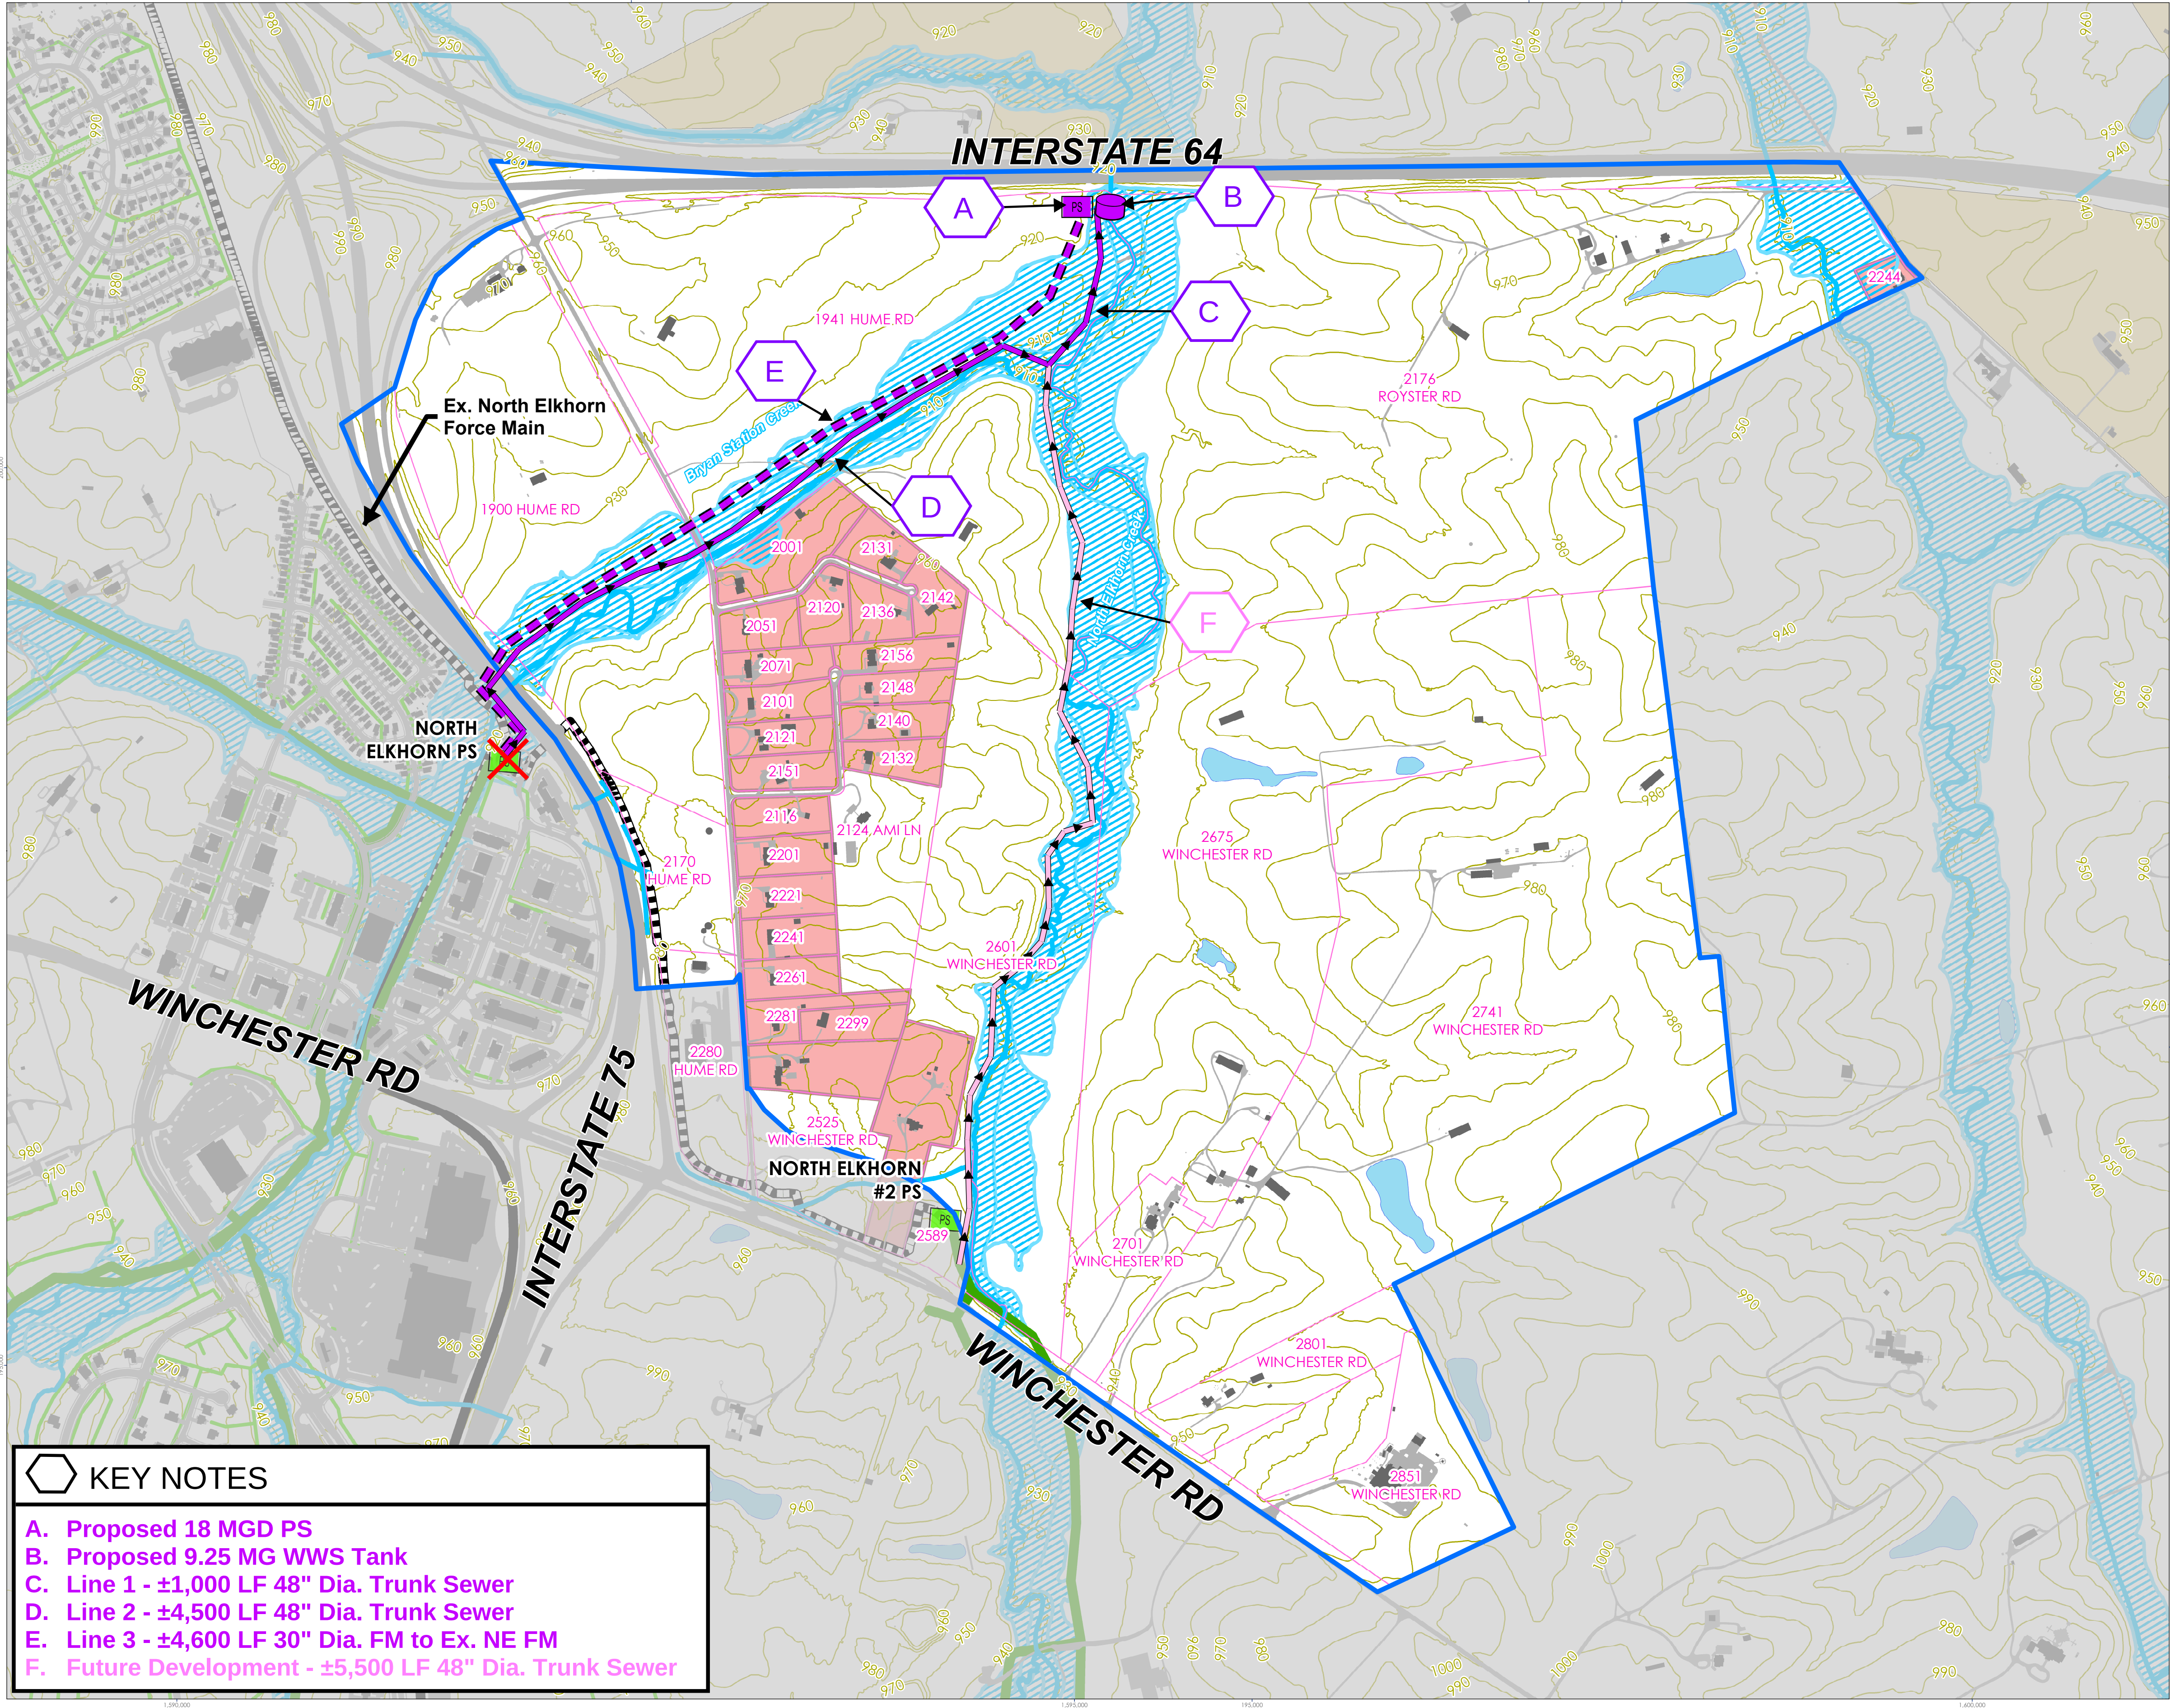

KEY NOTES

A. Proposed 18 MGD PS

B. Proposed 9.25 MG WWS Tank

C. Line 1 - ±1,000 LF 48" Dia. Trunk Sewer

D. Line 2 - ±4,500 LF 48" Dia. Trunk Sewer

E. Line 3 - ±4,600 LF 30" Dia. FM to Ex. NE FM


F. Future Development - ±5,500 LF 48" Dia. Trunk Sewer

Figure No.
NE-1

Title
LFUCG - North Elkhorn PS & Wet Weather Storage Tank

Client/Project
Lexington-Fayette Urban County Government
Sanitary Sewer Capacity Plan

Project Location
Lexington, Fayette CO, KY

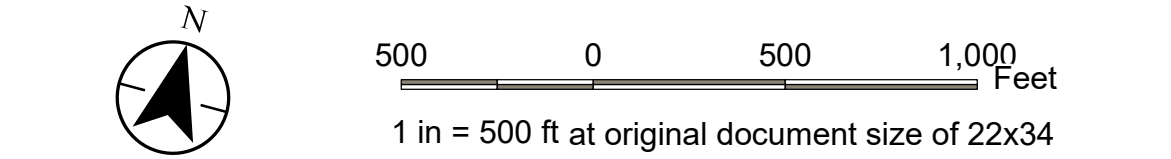

Legend

Study Area

Parcel

Trunk Sewer

Collector Sewer

Force Main

Existing PS

Ex. PS to be Eliminated

1% Annual Chance Flood Hazard

Contour (10')

PDR Property

Rural Residential Parcels*

Rural Settlements

Waterways

Waterbodies

Parks

PS

1% Annual Chance Flood Hazard

Contour (10')

PDR Property

Rural Residential Parcels*

Rural Settlements

Waterways

Waterbodies

Parks

* Parcels classified as "Rural Residential" are less than or equal to 10 acres in size & are zoned as residential. These parcels are applied WWF based on their acreage but DWF is assumed to be 2 people/acre.

Disclaimer: This document has been prepared based on information provided by others as cited in the Notes section. Stantec has not verified the accuracy and/or completeness of this information and shall not be responsible for any errors or omissions which may be incorporated herein as a result. Stantec assumes no responsibility for data supplied in electronic format, and the recipient accepts full responsibility for verifying the accuracy and completeness of the data.