



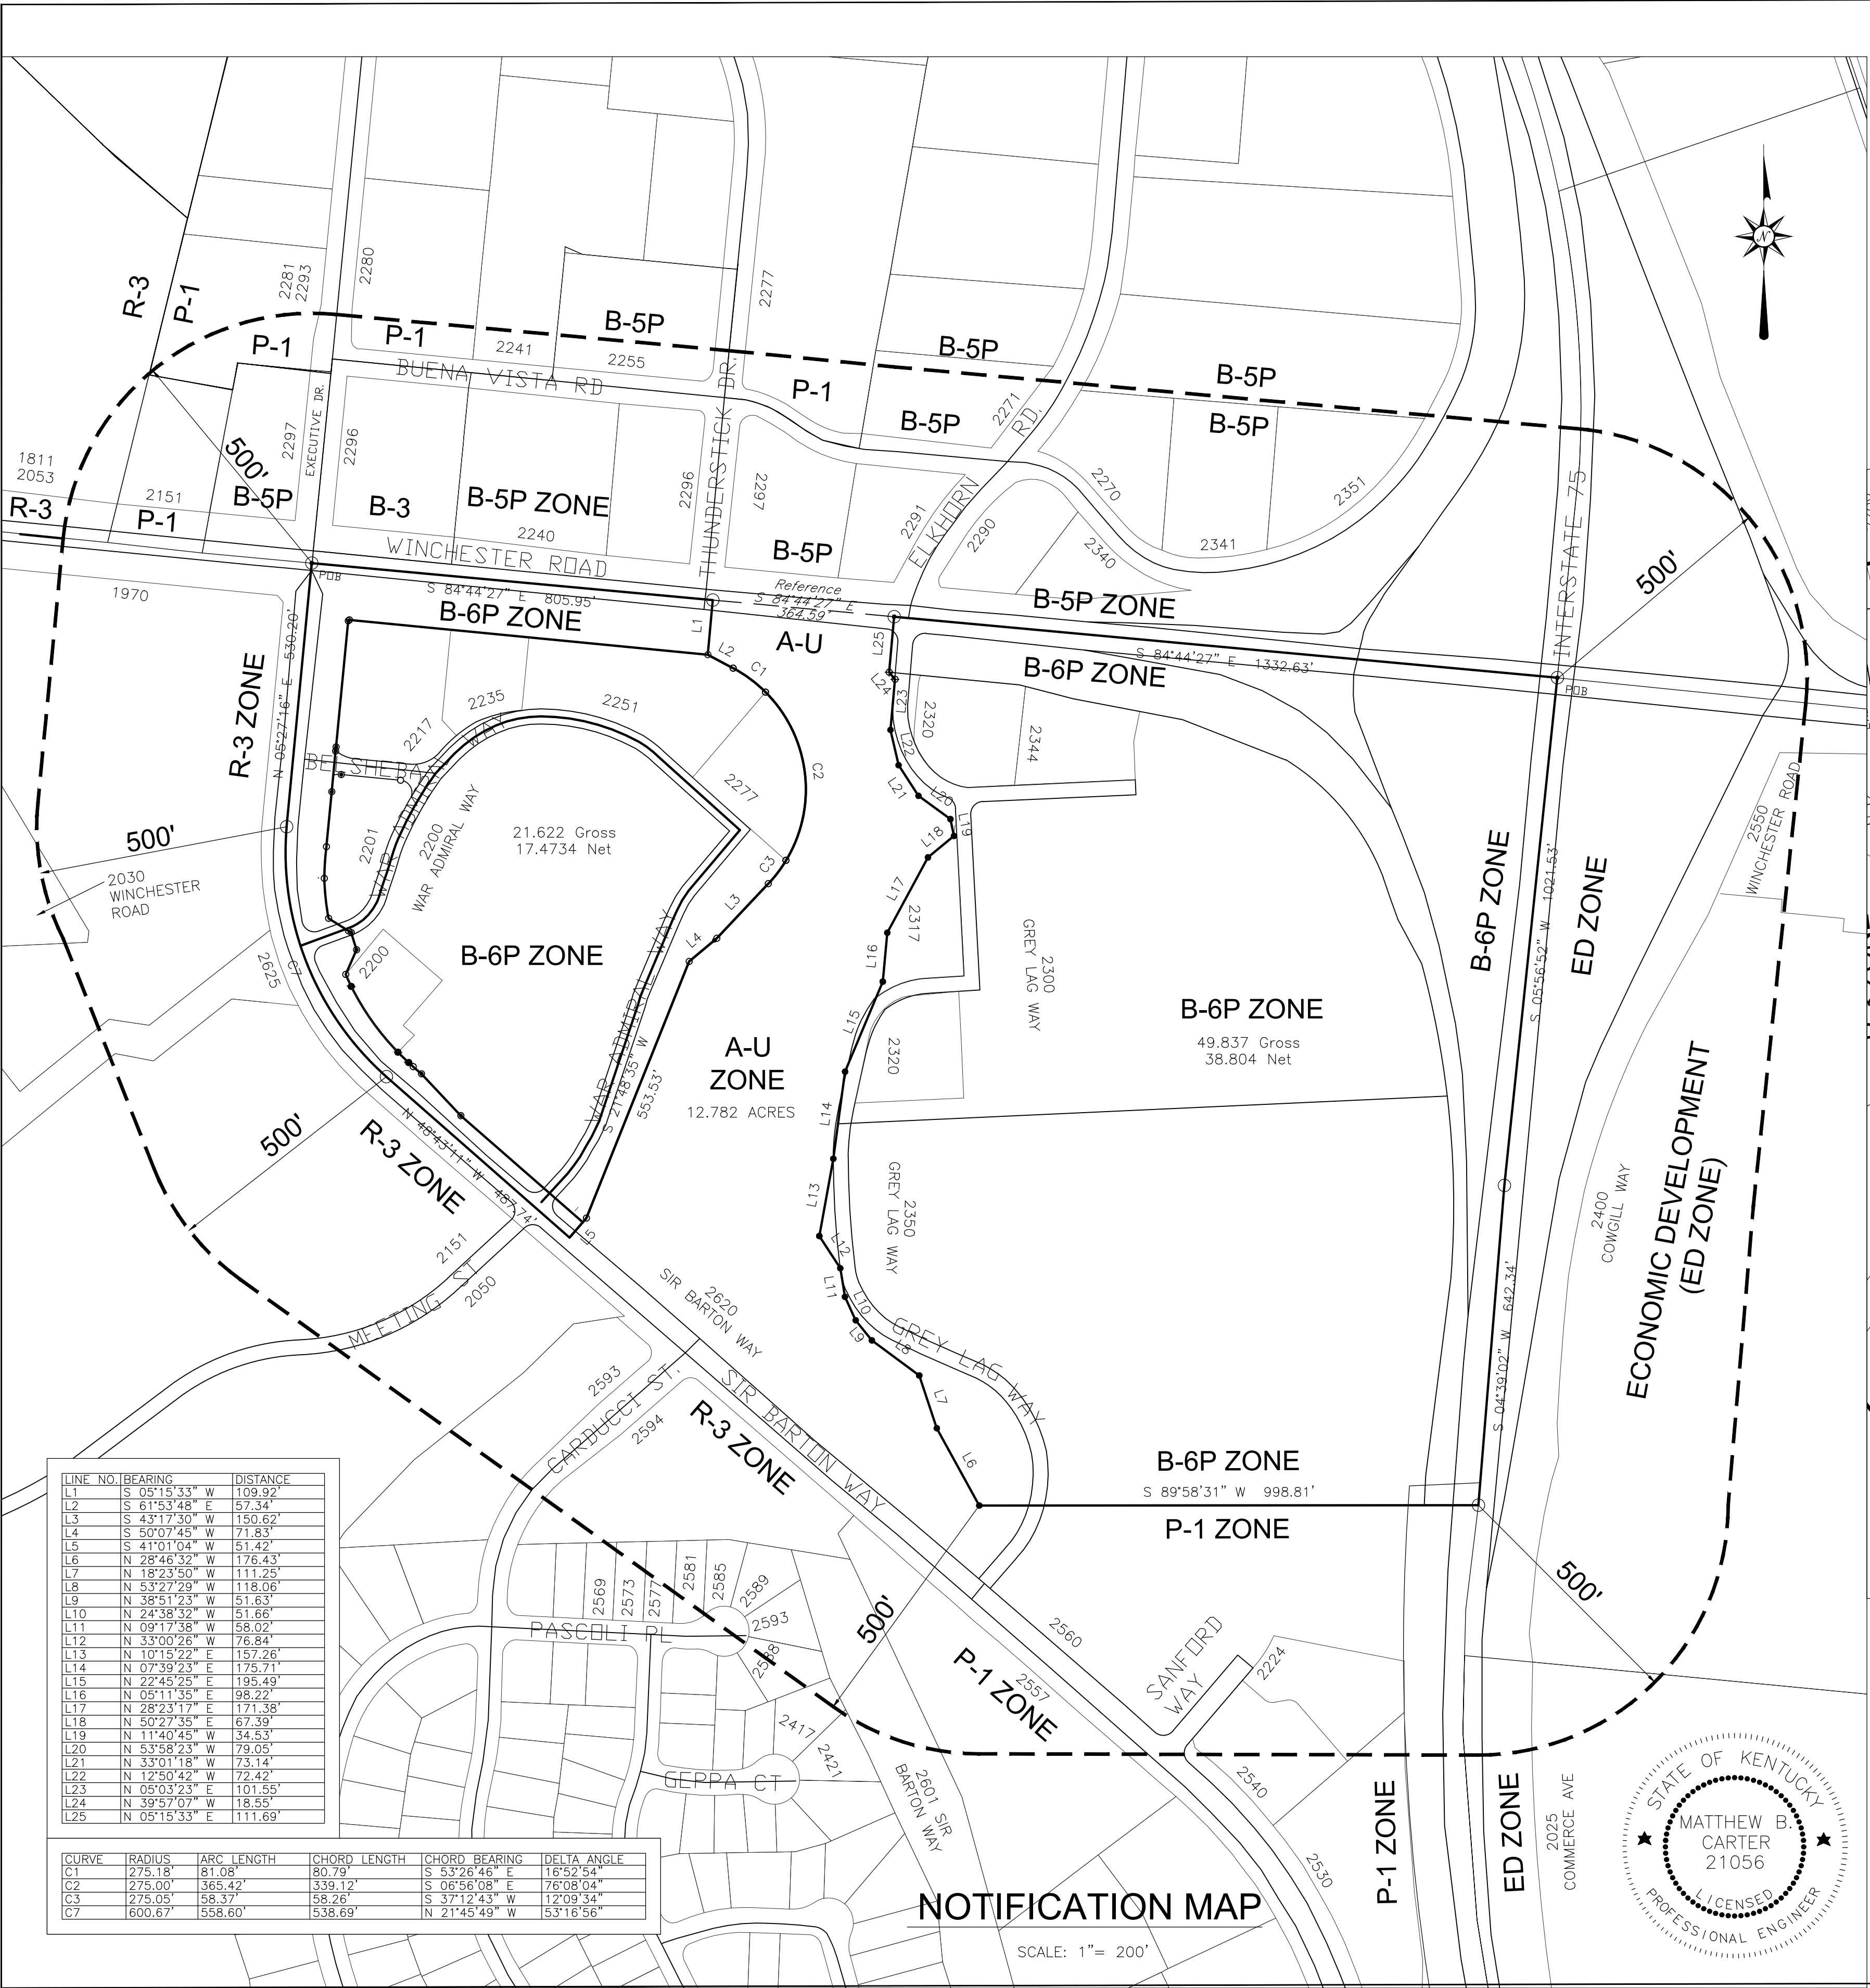


LINE NO.	BEARING	DISTANCE
L1	S 05°15'33" W	109.92'
L2	S 61°53'48" E	57.34'
L3	S 43°17'30" W	150.62'
L4	S 50°07'45" W	71.83'
L5	S 41°01'04" W	51.42'
L6	N 28°46'32" W	176.43'
L7	N 18°23'50" W	111.25'
L8	N 53°27'29" W	118.06'
L9	N 38°51'23" W	51.63'
L10	N 24°38'32" W	51.66'
L11	N 09°17'38" W	58.02'
L12	N 33°00'26" W	76.84'
L13	N 10°15'22" E	157.26'
L14	N 07°39'23" E	175.71'
L15	N 22°45'25" E	195.49'
L16	N 05°11'35" E	98.22'
L17	N 28°23'17" E	171.38'
L18	N 50°27'35" E	67.39'
L19	N 11°40'45" W	34.53'
L20	N 53°58'23" W	79.05'
L21	N 33°01'18" W	73.14'
L22	N 12°50'42" W	72.42'
L23	N 05°03'23" E	101.55'
L24	N 39°57'07" W	18.55'
L25	N 05°15'33" E	111.69'

CURVE	RADIUS	ARC LENGTH	CHORD LENGTH	CHORD BEARING	DELTA ANGLE
C1	275.18'	81.08'	80.79'	S 53°26'46" E	16°52'54"
C2	275.00'	365.42'	339.12'	S 06°56'08" E	76°08'04"
C3	275.05'	58.37'	58.37'	S 37°12'43" W	12°09'34"
C7	600.67'	558.60'	538.69'	N 21°45'49" W	53°16'56"


NOTIFICATION MAP

SCALE: 1"= 200'

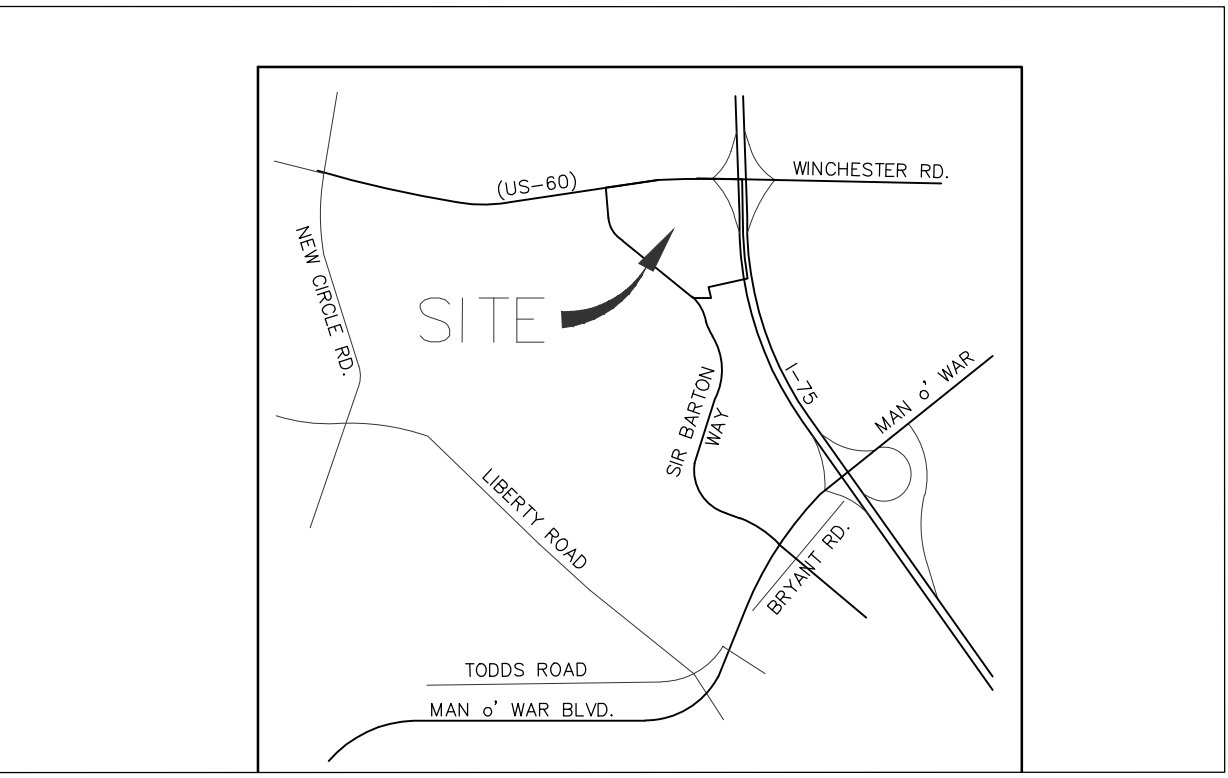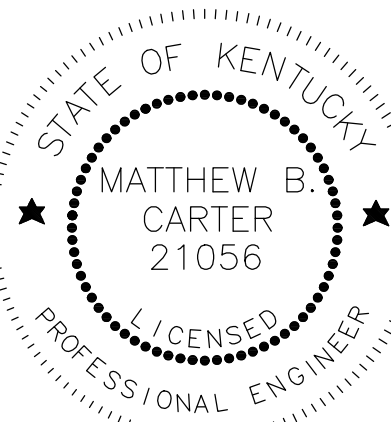

VICINITY MAP

NOT TO SCALE

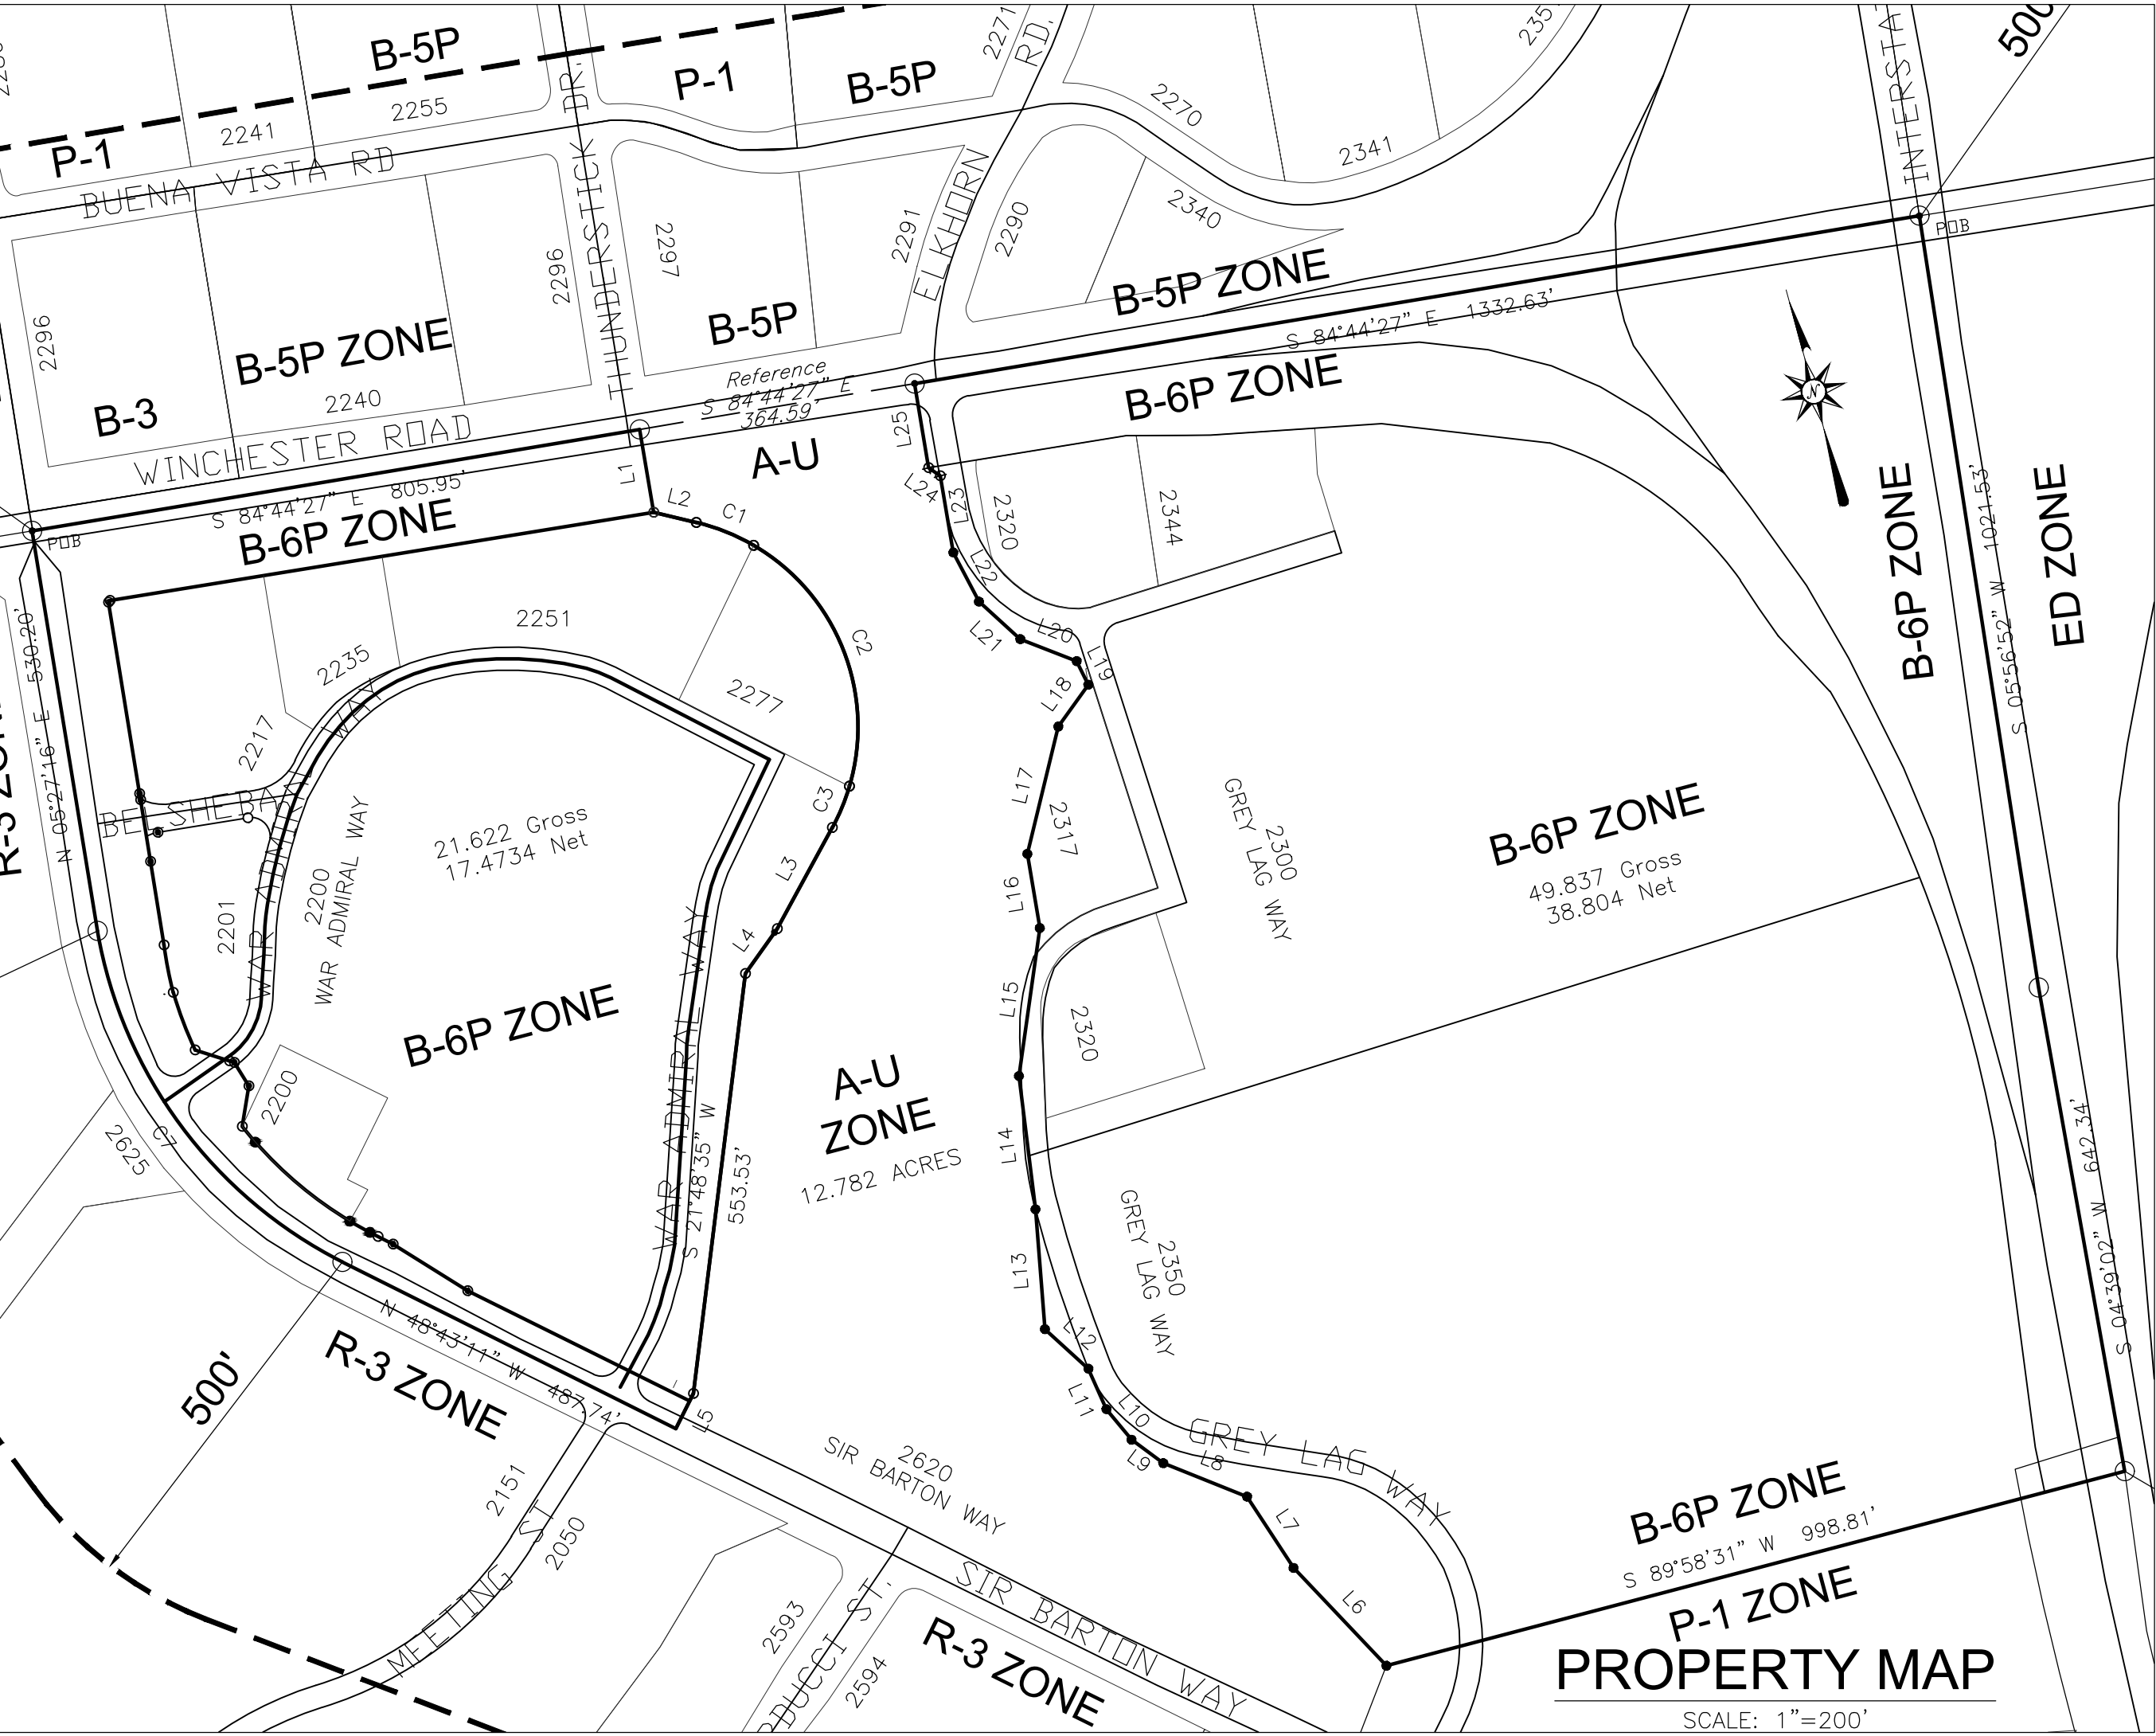

PROPERTY MAP

SCALE: 1"=200'

MAR-25-00010 HAMBURG PLACE B-5P & B-6P HIGHWAY COMMERCIAL

PROPERTY ADDRESSES:

2200-2277 WAR ADMIRAL WAY
2320-2344 ELKHORN ROAD
2300-2350 GREY LAG WAY

OWNER: WAR ADMIRAL PLACE LLC

PO BOX 12128

LEXINGTON, KY 40580

PREPARED BY: VISION ENGINEERING, LLC

DATE FILED OR AMENDED: JULY 7, 2025