



PLOT DATE: 2/27/2026 10:25 AM BY: PAT

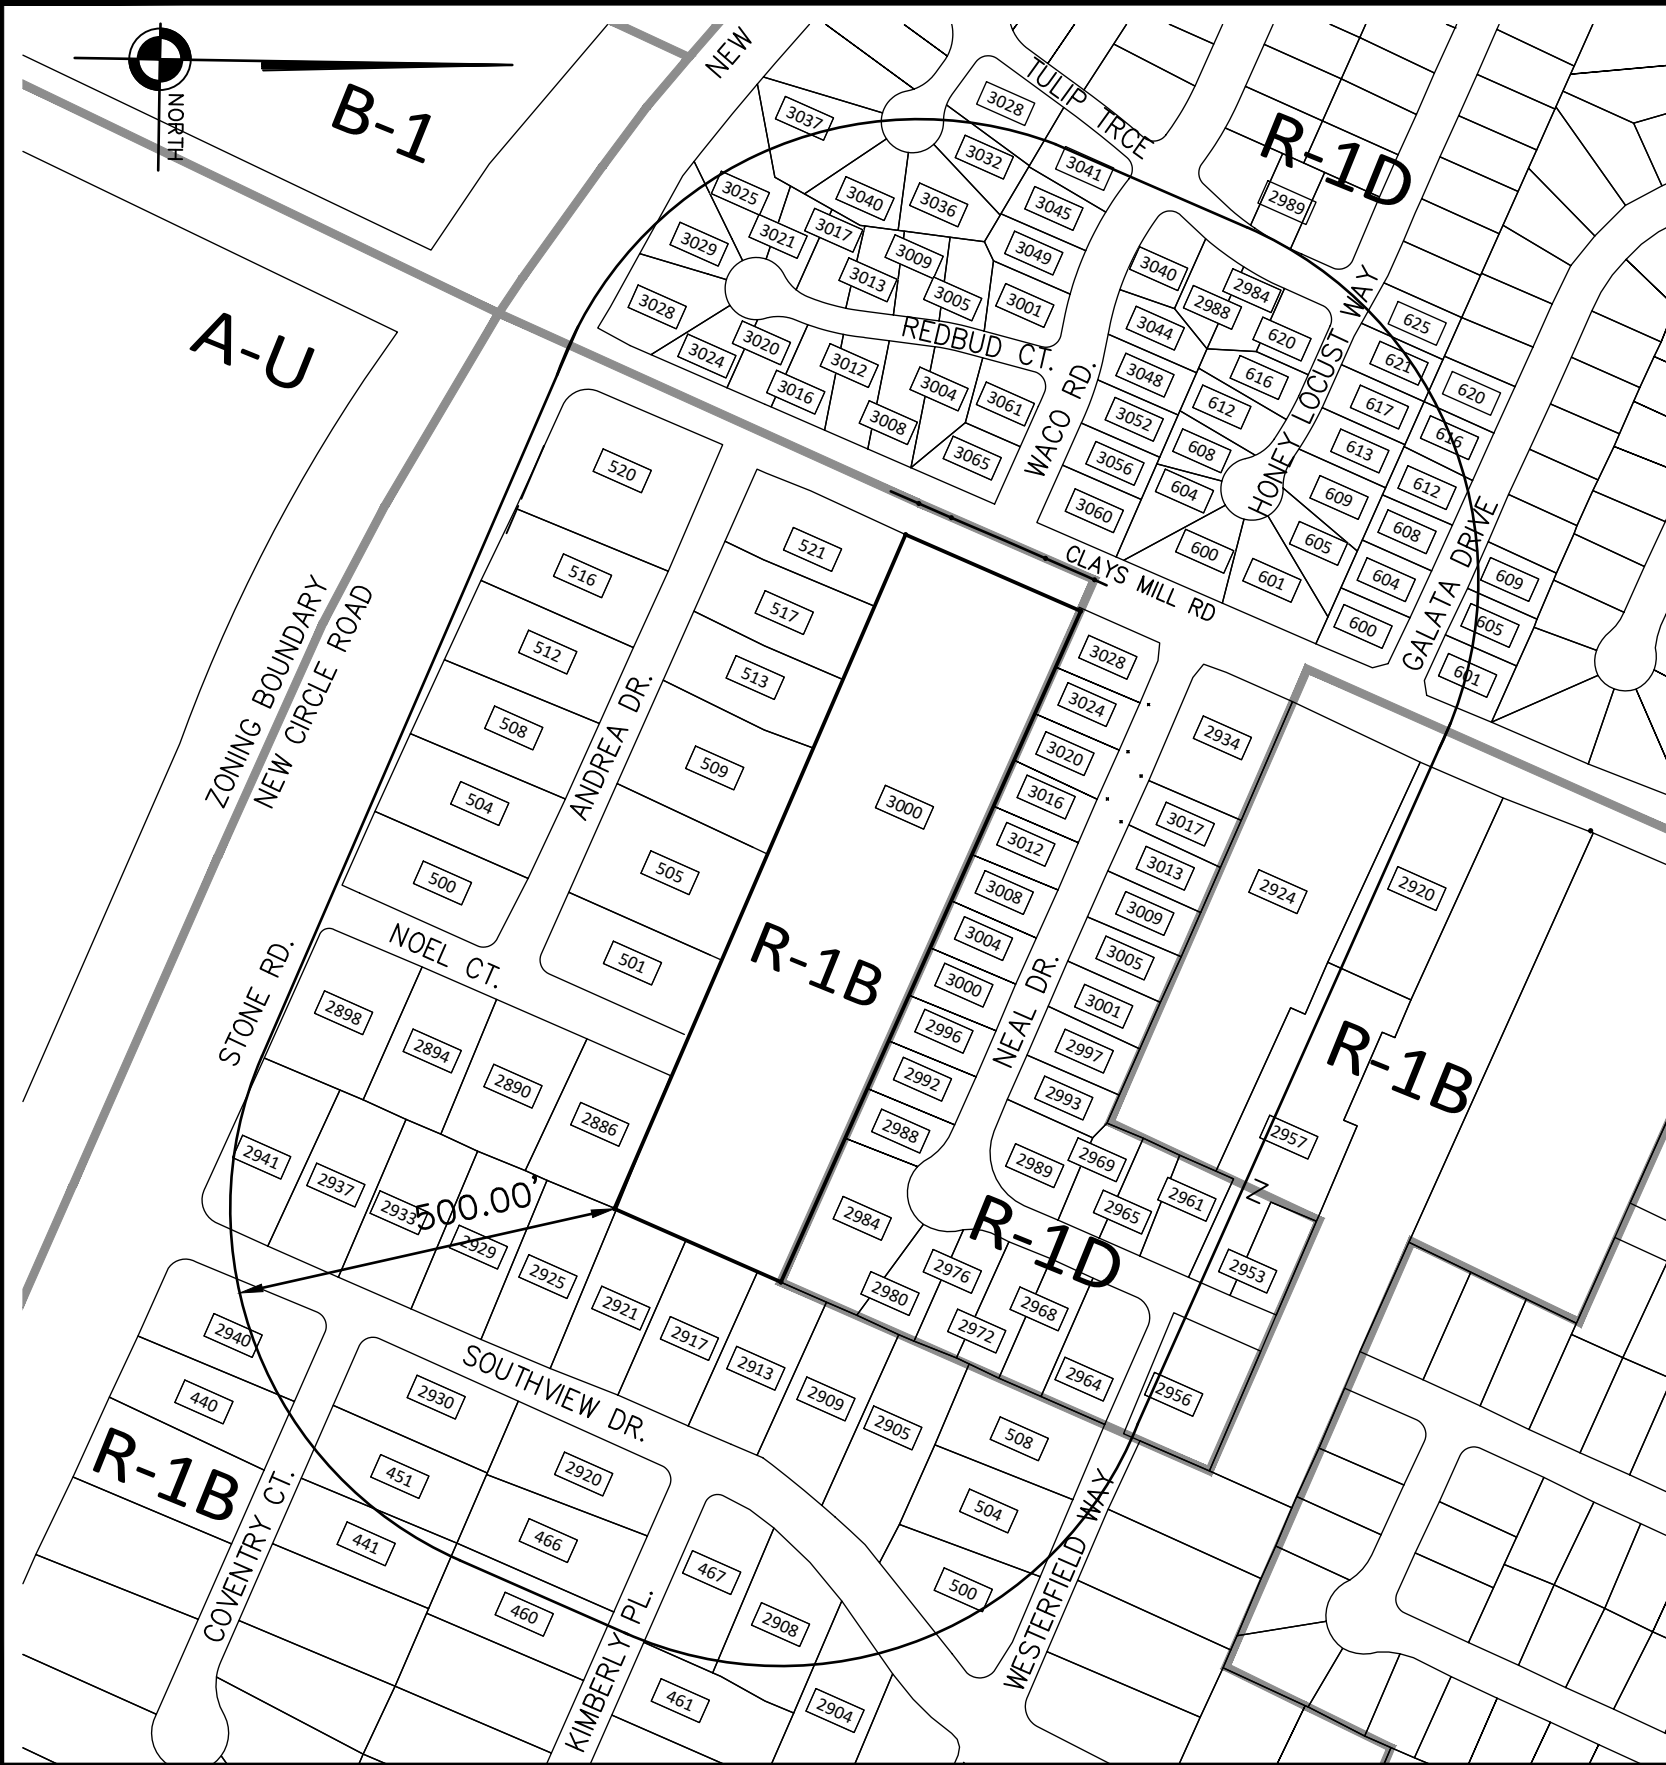


SCALE IN FEET

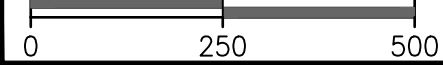

NOTIFICATION MAP

SCALE: 1"=250'

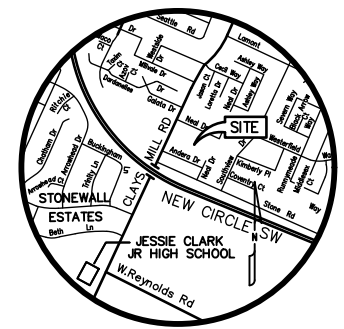


VICINITY MAP
Not To Scale


TITLE: 3000 CLAYS MILL ROAD - NOTIFICATION MAP	
PROPERTY ADDRESS: 3000 CLAYS MILL ROAD RD.	
APPLICANT NAME: CLAYS MILL RD BAPTIST CHURCH	
ADDRESS: 3000 CLAYS MILL ROAD	
NET AREA 232,294 SQ. FT. 5.33 ACRES	
GROSS AREA 243,350 SQ. FT. 5.58 ACRES	
PREPARED BY: CDP ENGINEERS, INC.	

STATE OF KENTUCKY
STEVEN P. GREEN
 3539
 LICENSED PROFESSIONAL LAND SURVEYOR

Steven P. Green

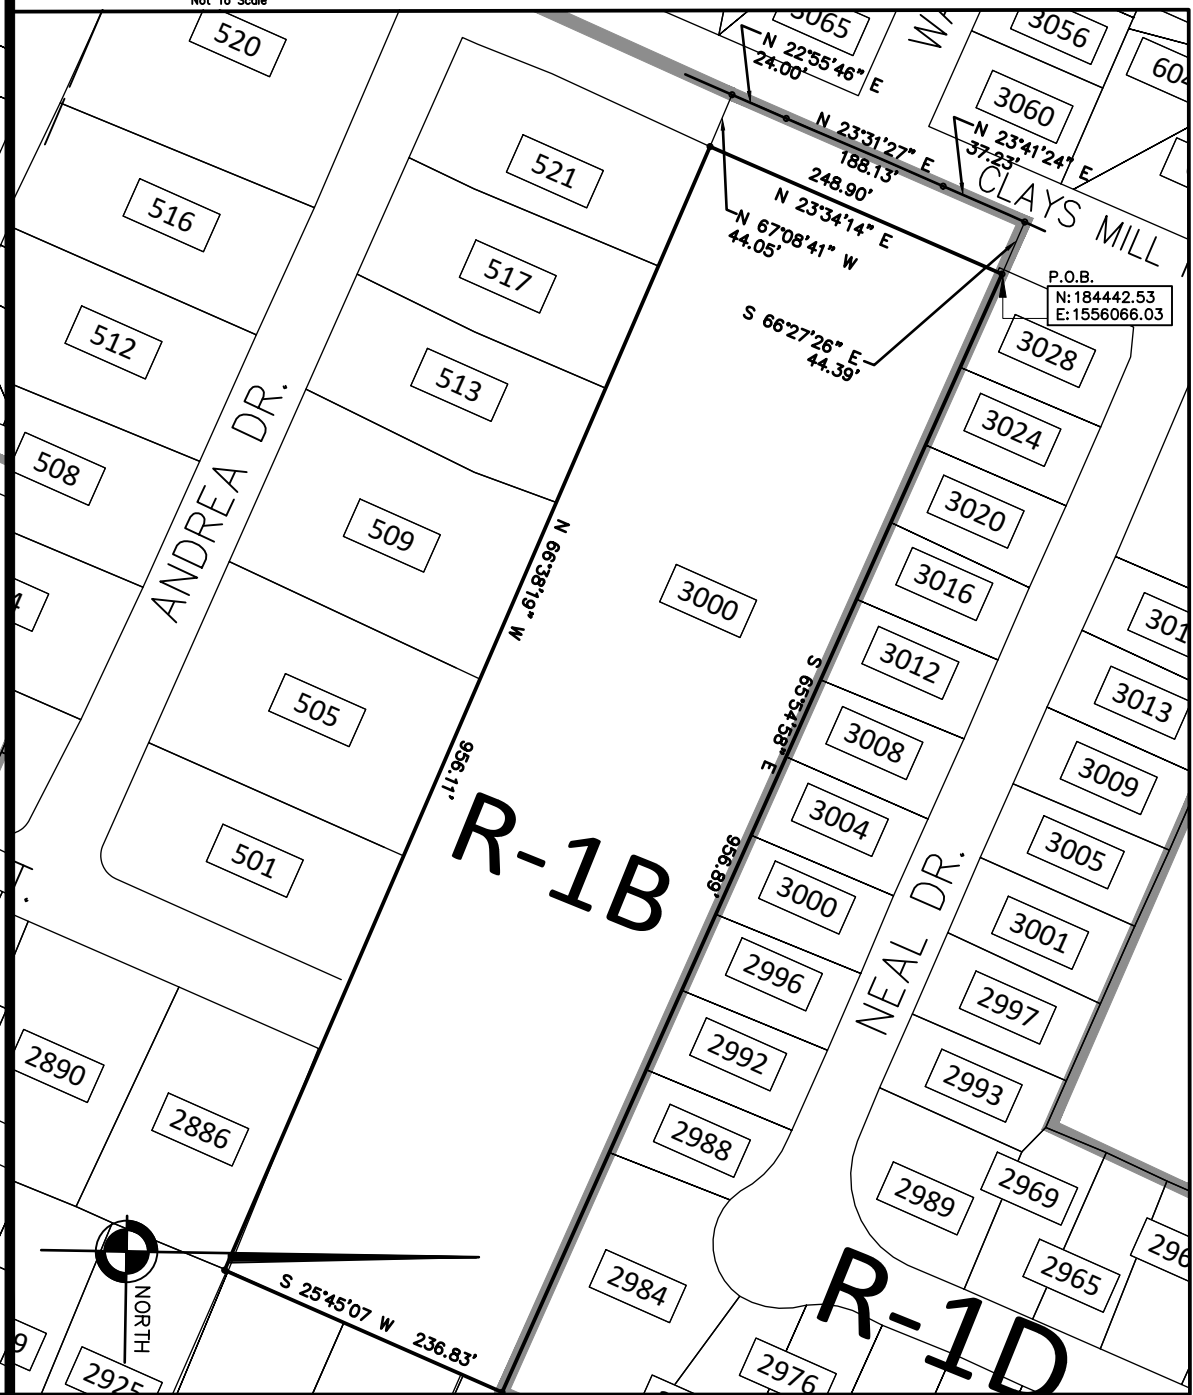

SCALE IN FEET

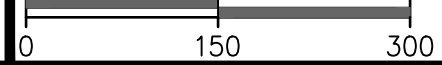

PROPERTY MAP

SCALE: 1"=150'



ZONE CHANGE
 NOTIFICATION MAP
 3000 CLAYS MILL ROAD
 LEXINGTON, KENTUCKY 40503

CLAYS MILL BAPTIST CHURCH
 3000 CLAYS MILL ROAD
 LEXINGTON, KENTUCKY 40503

PROJECT NO:
26002

SCALE:
AS SHOWN

DATE:
2/20/2026

DRAWN BY:
RPB

CHECKED BY:
SPG

DESIGNED BY:
NA

SHEET
ZC1