


COUNTY OF	ITEM NO.	SHEET NO.
FAYETTE	07-9012.50	6

REVISED: OCTOBER 1, 2024

Parcel 39
 Tract A 0.86 ac (37,455 sq.ft.) Temp. Esmt.
 Tract B 0.49 ac (21,296 sq.ft.) Temp. Esmt.
 Fee Simple: Blue
 Temporary Easement: Green
 Property Line: Red

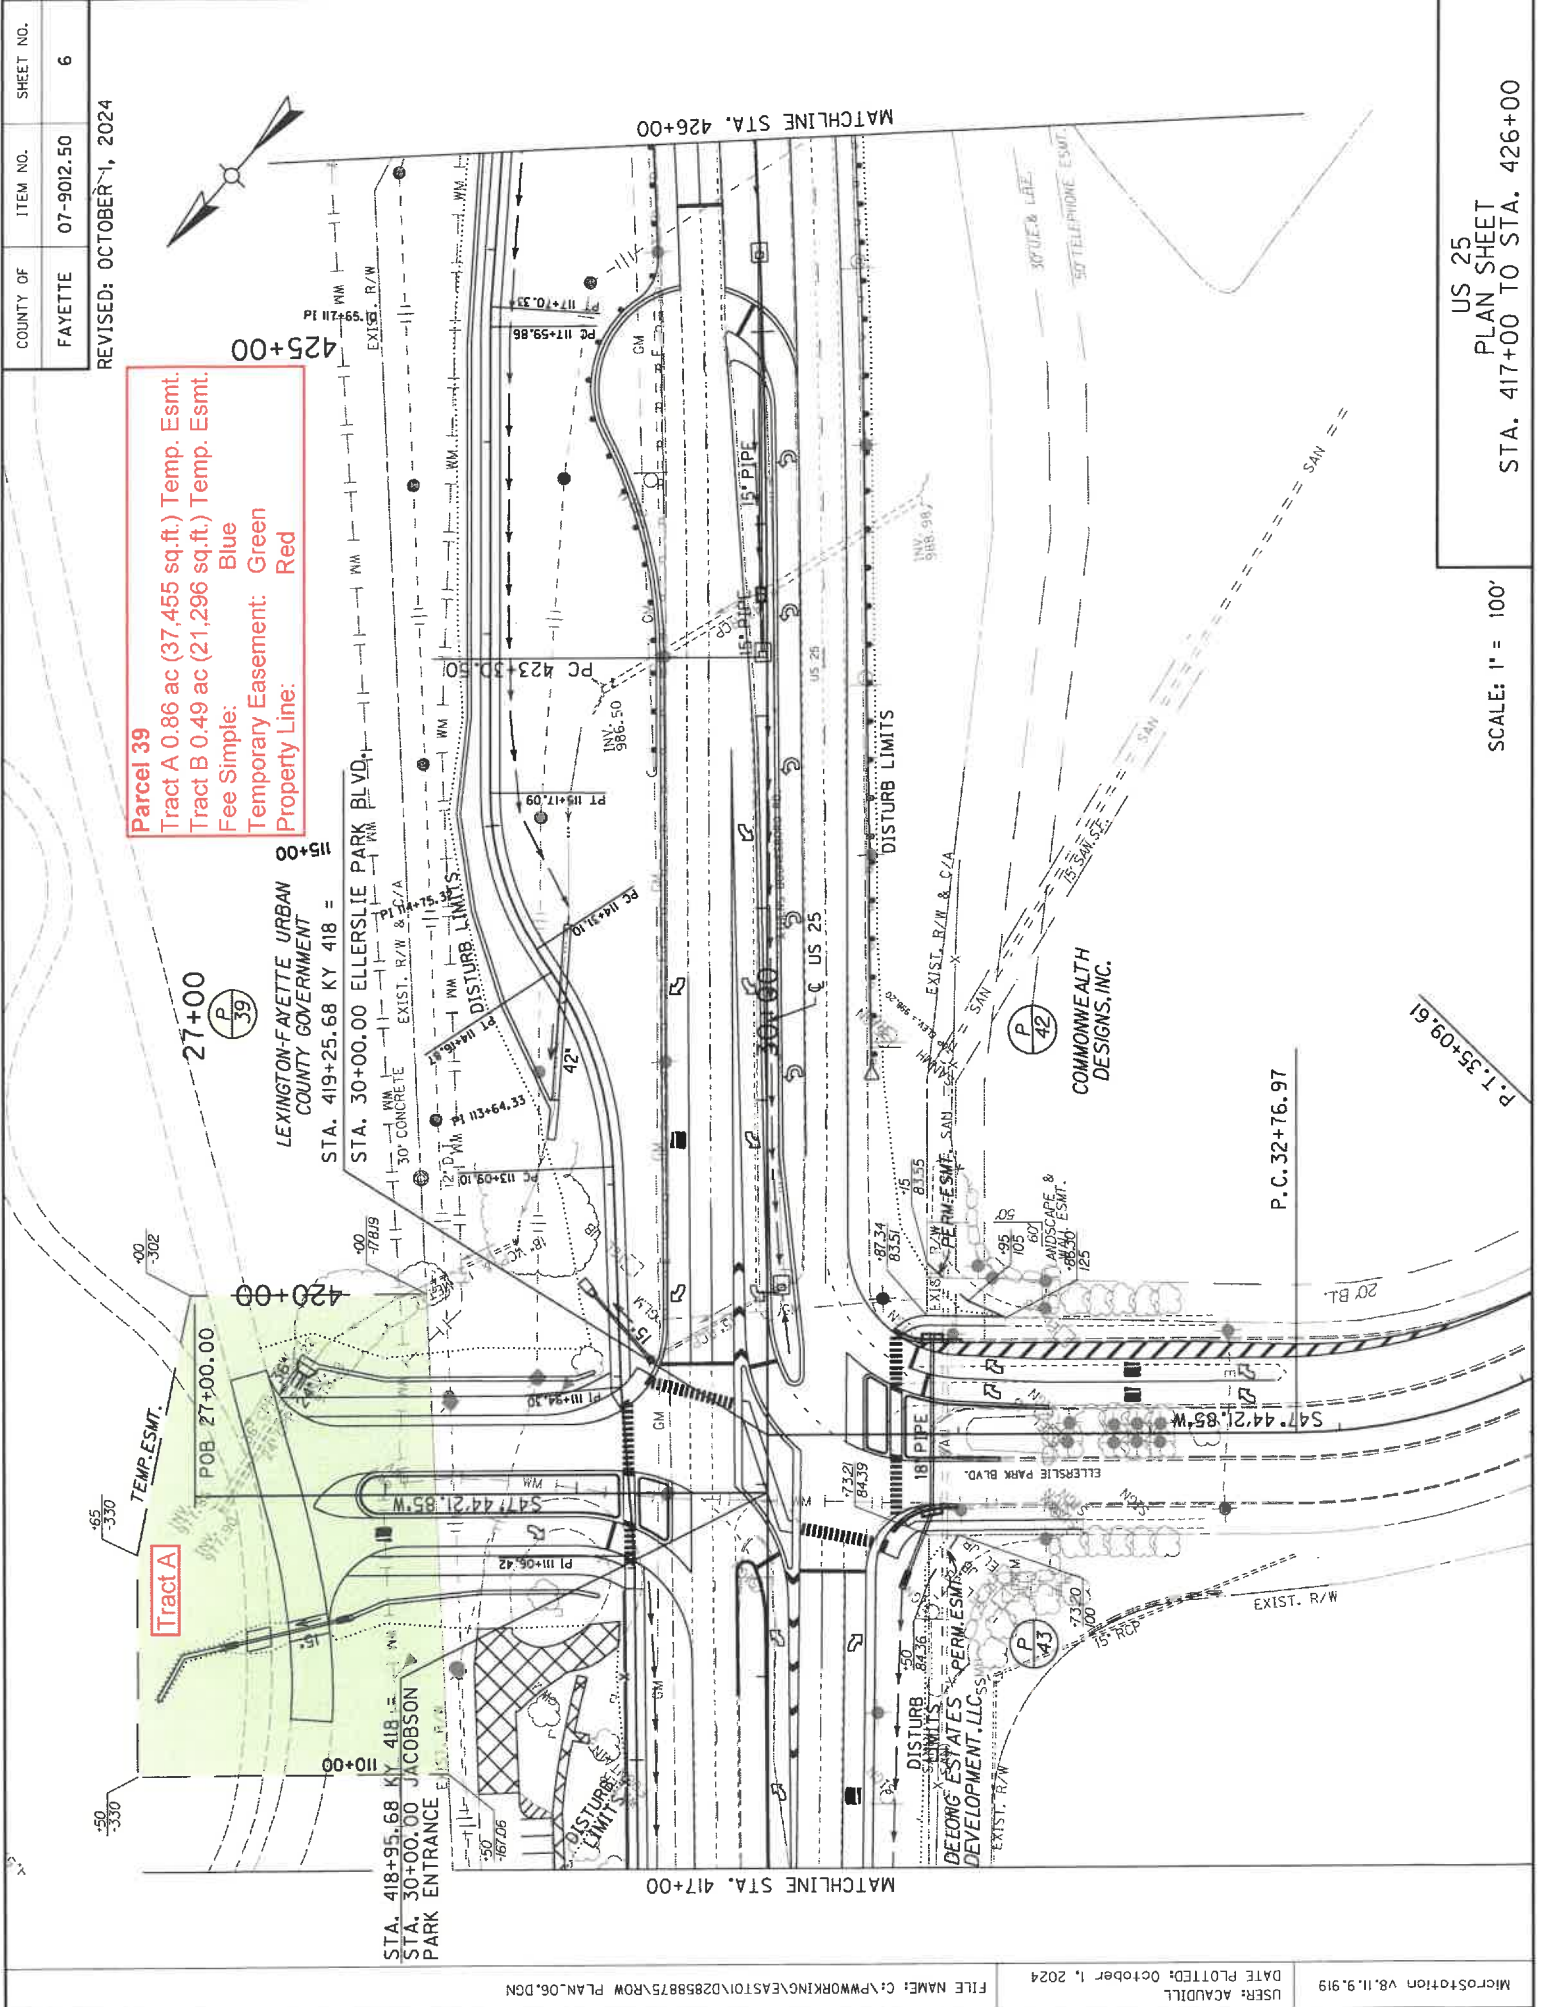


US 25
 PLAN SHEET
 STA. 417+00 TO STA. 426+00

SCALE: 1" = 100'

COUNTY OF	ITEM NO.	SHEET NO.
FAYETTE	07-9012.50	7

REVISED: OCTOBER 1, 2024

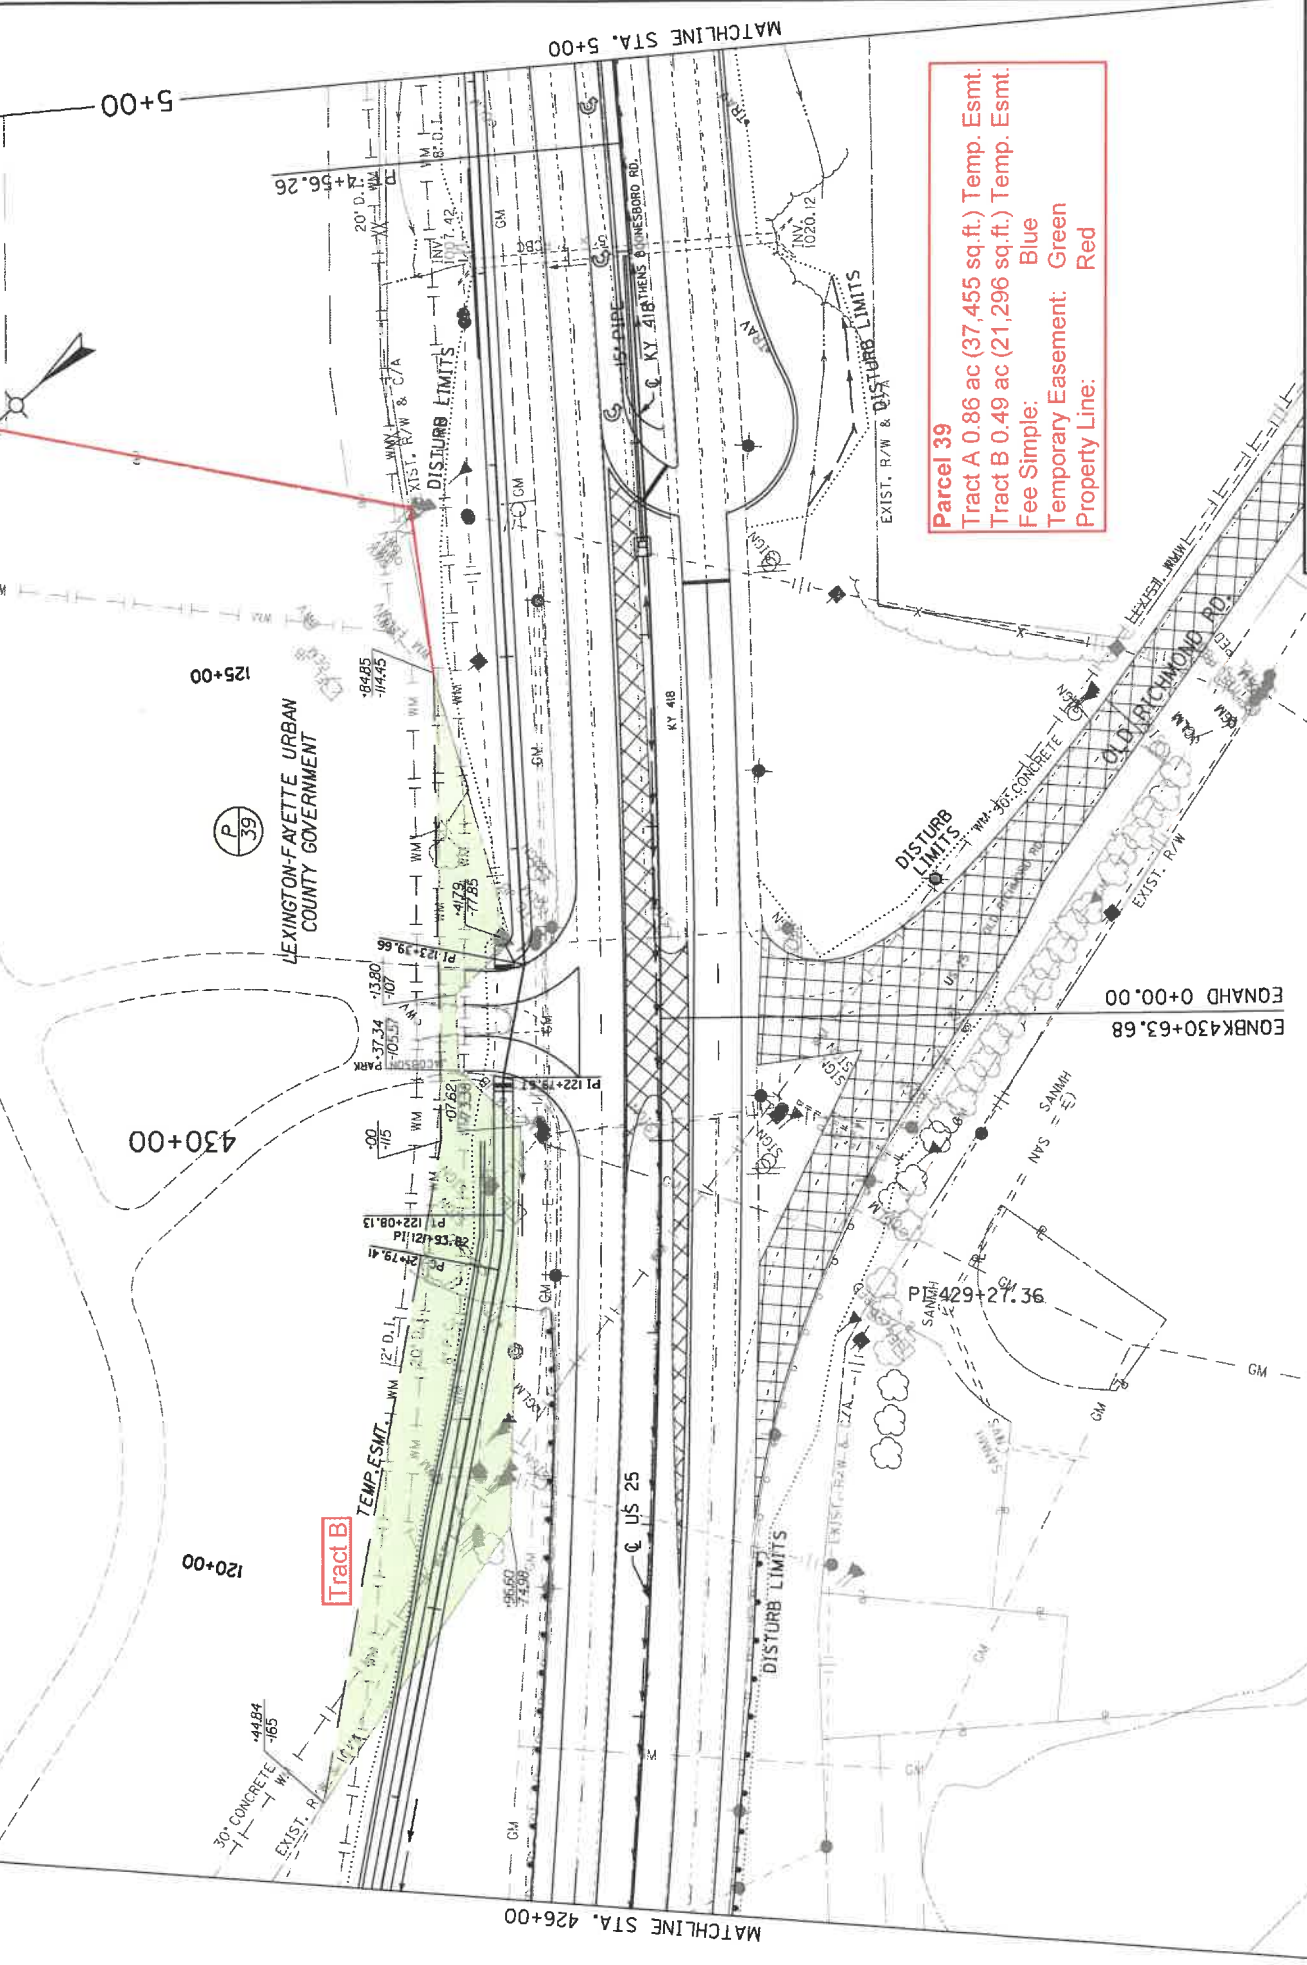

Parcel 39
 Tract A 0.86 ac (37,455 sq.ft.) Temp. Esmt.
 Tract B 0.49 ac (21,296 sq.ft.) Temp. Esmt.
 Fee Simple: Blue
 Temporary Easement: Green
 Property Line: Red

US 25 / KY 418
 PLAN SHEET
 STA. 426+00 TO STA. 5+00

SCALE: 1" = 100'