
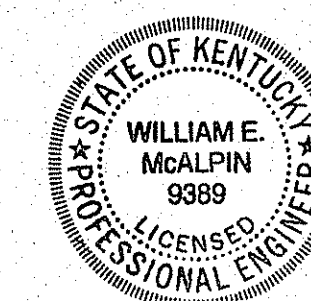
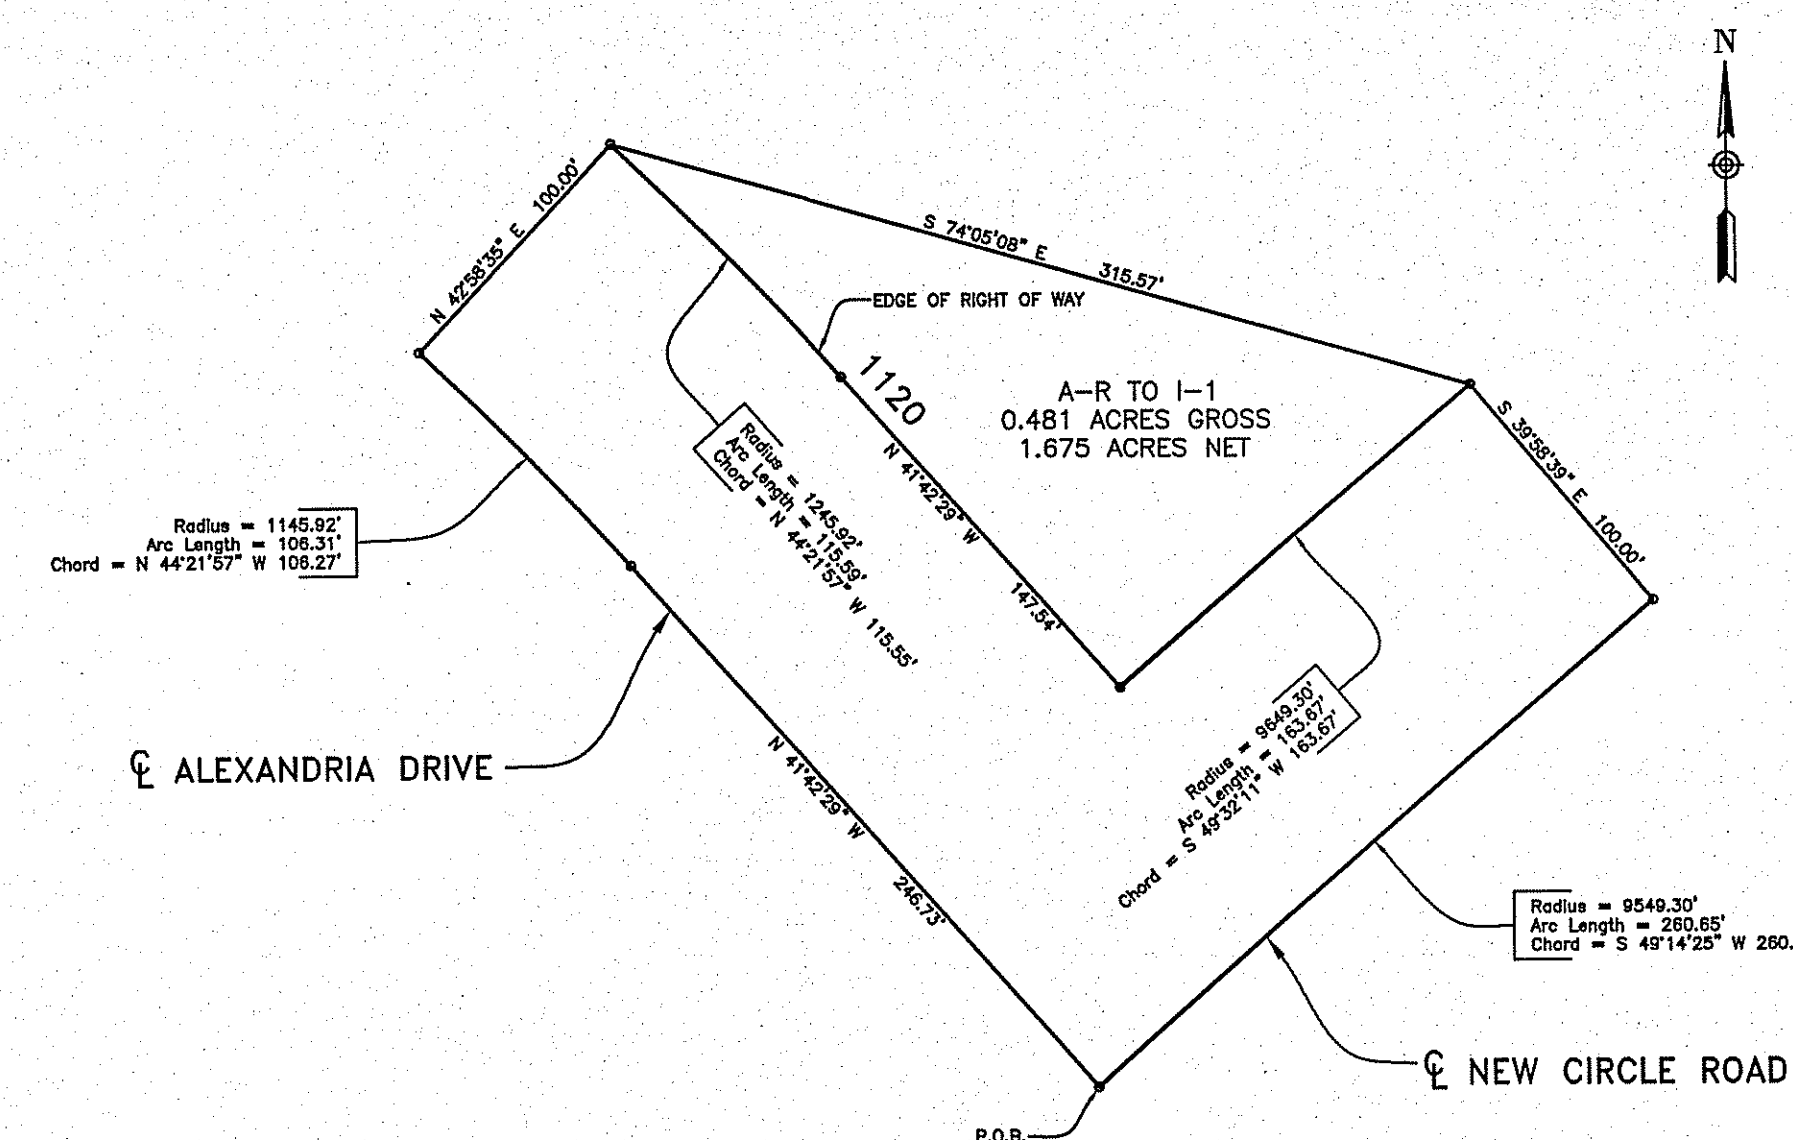
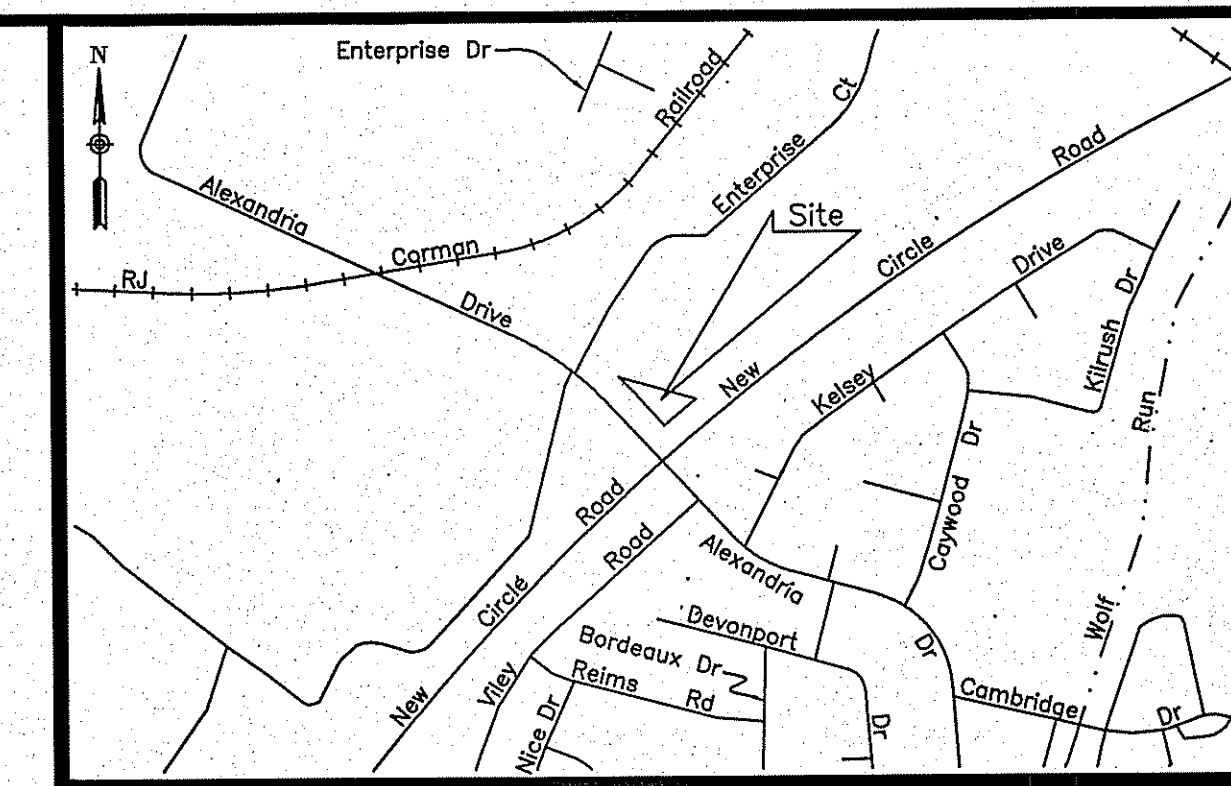


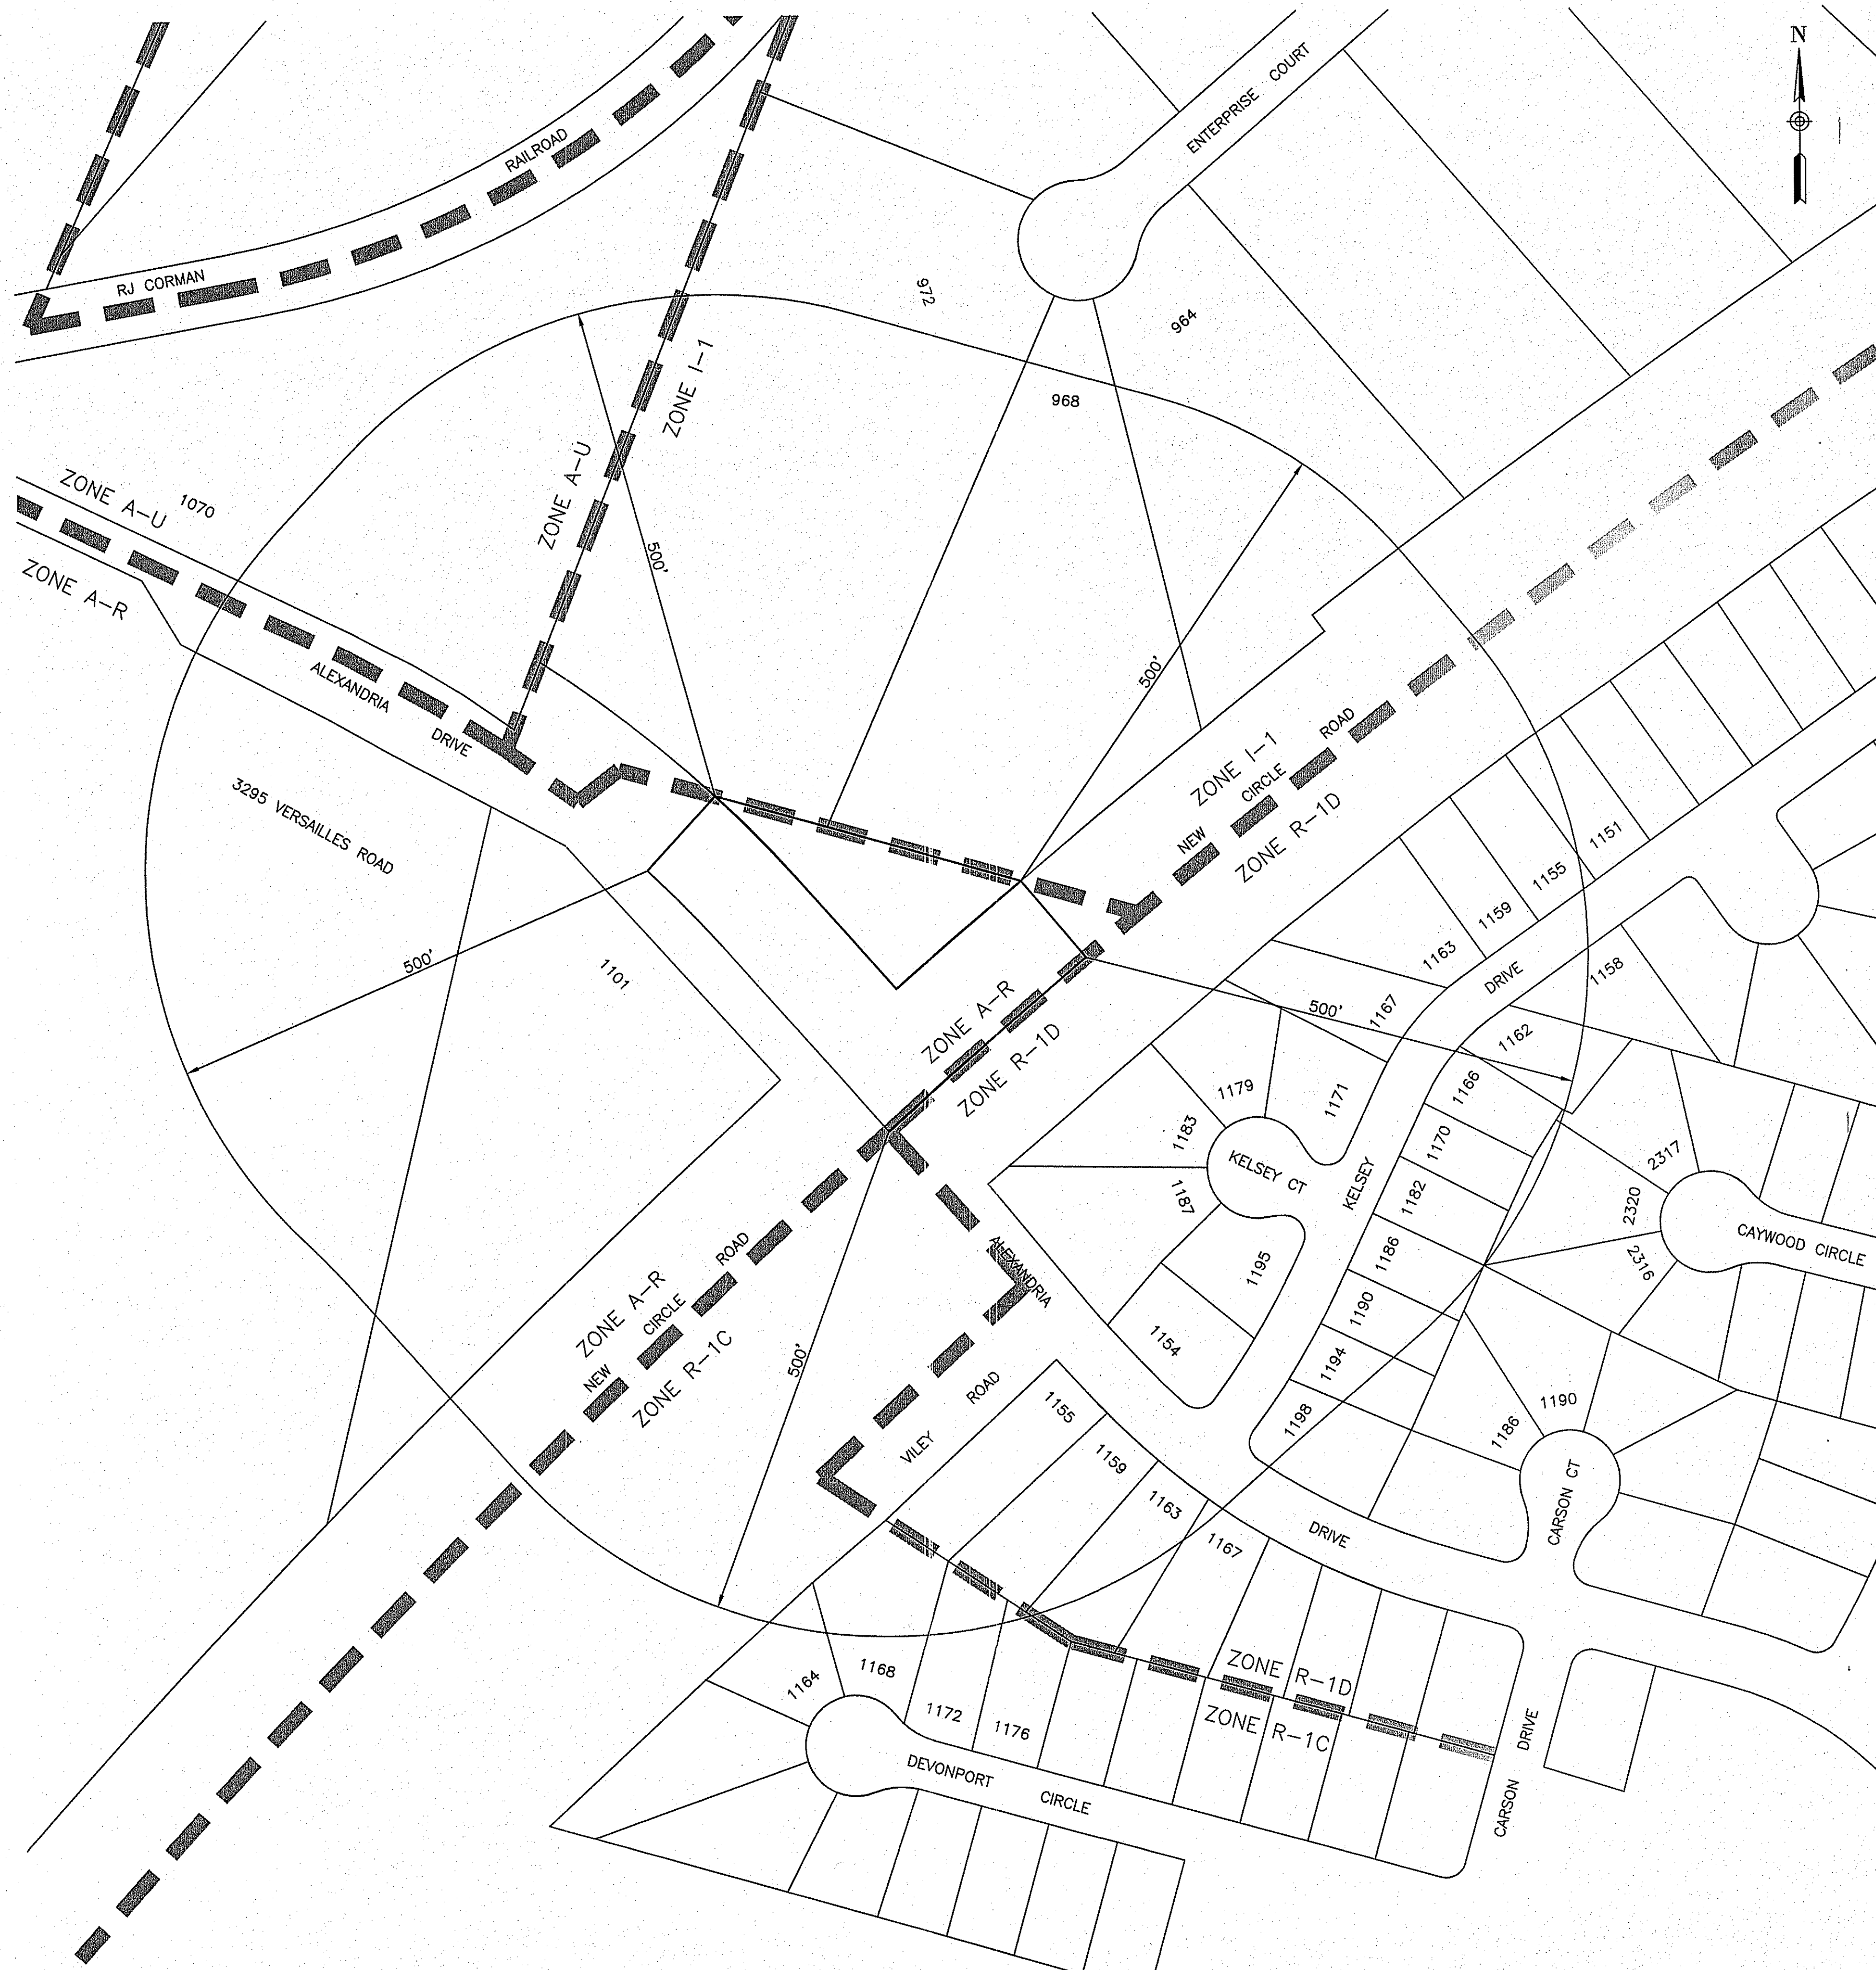

WEM

ZOMAR: A-R TO I-1				
TITLE: PLN-MAR-24-00003 William McAlpin	FROM	TO	GROSS	NET
PROPERTY ADDRESS: 1120 ALEXANDRIA DRIVE	A-R	I-1	1.675 AC	0.481 AC
OWNER/APPLICANT: WILLIAM E. McALPIN 3747 OLD FRANKFORT PIKE VERSAILLES, KY 40383				
PREPARED BY: EAGLE ENGINEERING & ASSOCIATES				
DATE PREPARED: FEBRUARY 1, 2024		TOTAL	1.675 AC	0.481 AC