


NOTIFICATION AREA MAP


PREPARED BY:

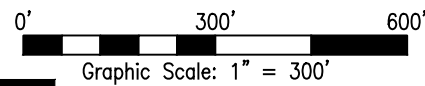

**EE ENDRIS**  
engineering

771 ENTERPRISE DRIVE  
LEXINGTON, KY 40510  
PH: 859 253-1425  
FAX: 859 233-1436

Land Surveyors • Construction Layout • GPS

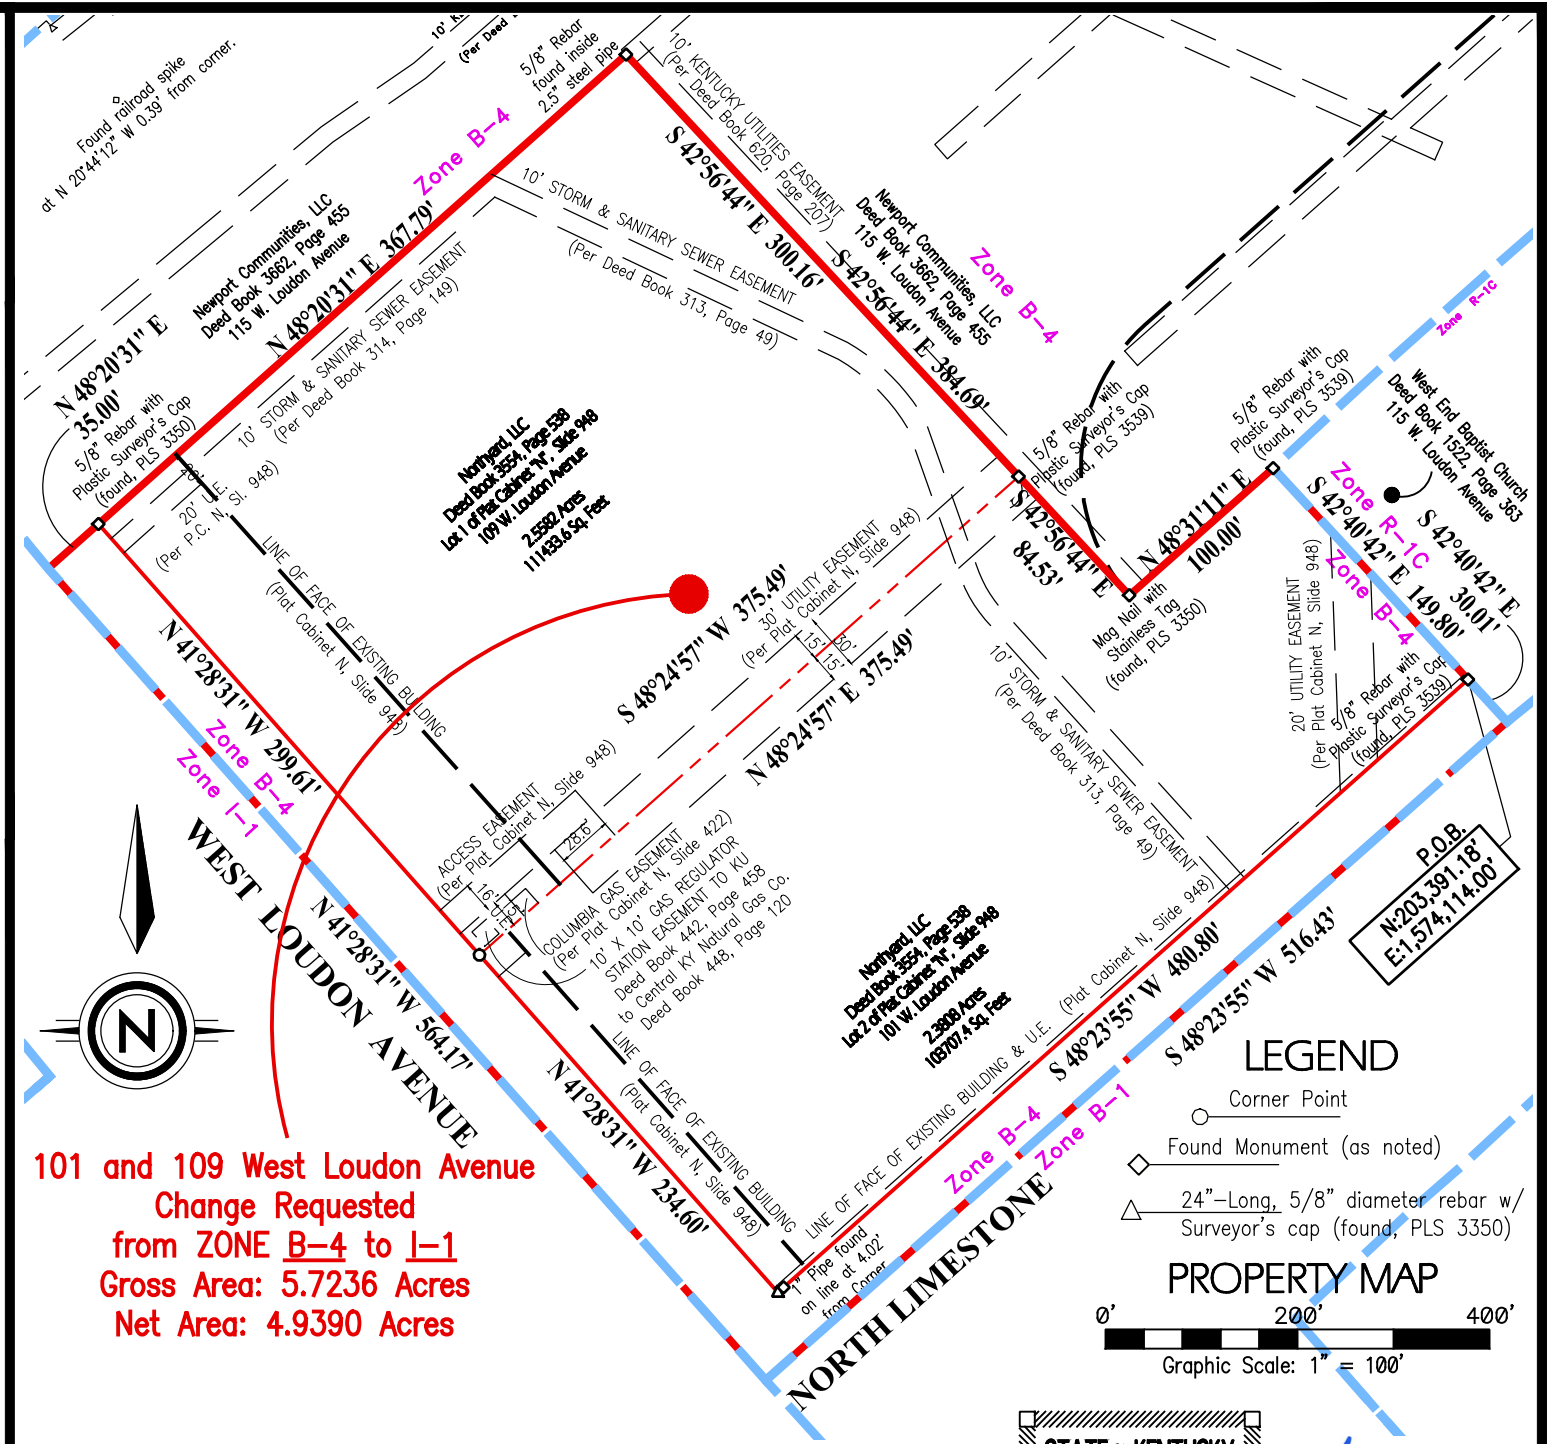


**101 and 109 West Loudon Avenue  
Change Requested  
from ZONE B-4 to I-1  
Gross Area: 5.7236 Acres  
Net Area: 4.9390 Acres**

**LEGEND**


- Corner Point
- Found Monument (as noted)
- △ 24"-Long, 5/8" diameter rebar w/ Surveyor's cap (found, PLS 3350)

**PROPERTY MAP**

0' 200' 400'  
Graphic Scale: 1" = 100'

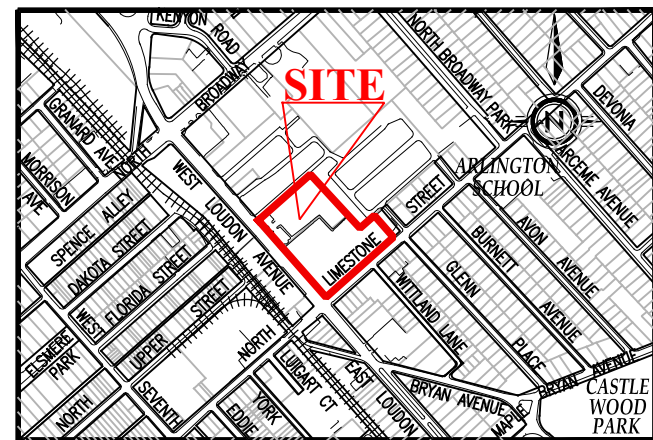

VICINITY MAP

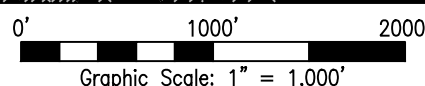

STATE OF KENTUCKY  
**KEVIN M. PHILLIPS**  
3350  
LICENSED PROFESSIONAL LAND SURVEYOR

*[Signature]*  
09-06-2022

FROM	TO	NET	GROSS
B-4	I-1	4.9390 Acres	5.7236 Acres

**TITLE:** Greyline Station  
**ADDRESS:** 101 and 109 West Loudon Avenue  
**APPLICANT:** Northyard, LLC (Chad Needham - member)  
101 West Loudon Ave, Suite 222, Lexington, KY 40508  
**OWNER:** Northyard, LLC  
101 West Loudon Ave, Suite 222, Lexington, KY 40508  
**DATE FILED OR AMENDED:** September 6, 2022