


1617 Clays Mill Road
 Change Requested
 from ZONE P-1 to B-1
 Gross Area: 1.0418 Acres
 Net Area: 0.6130 Acres

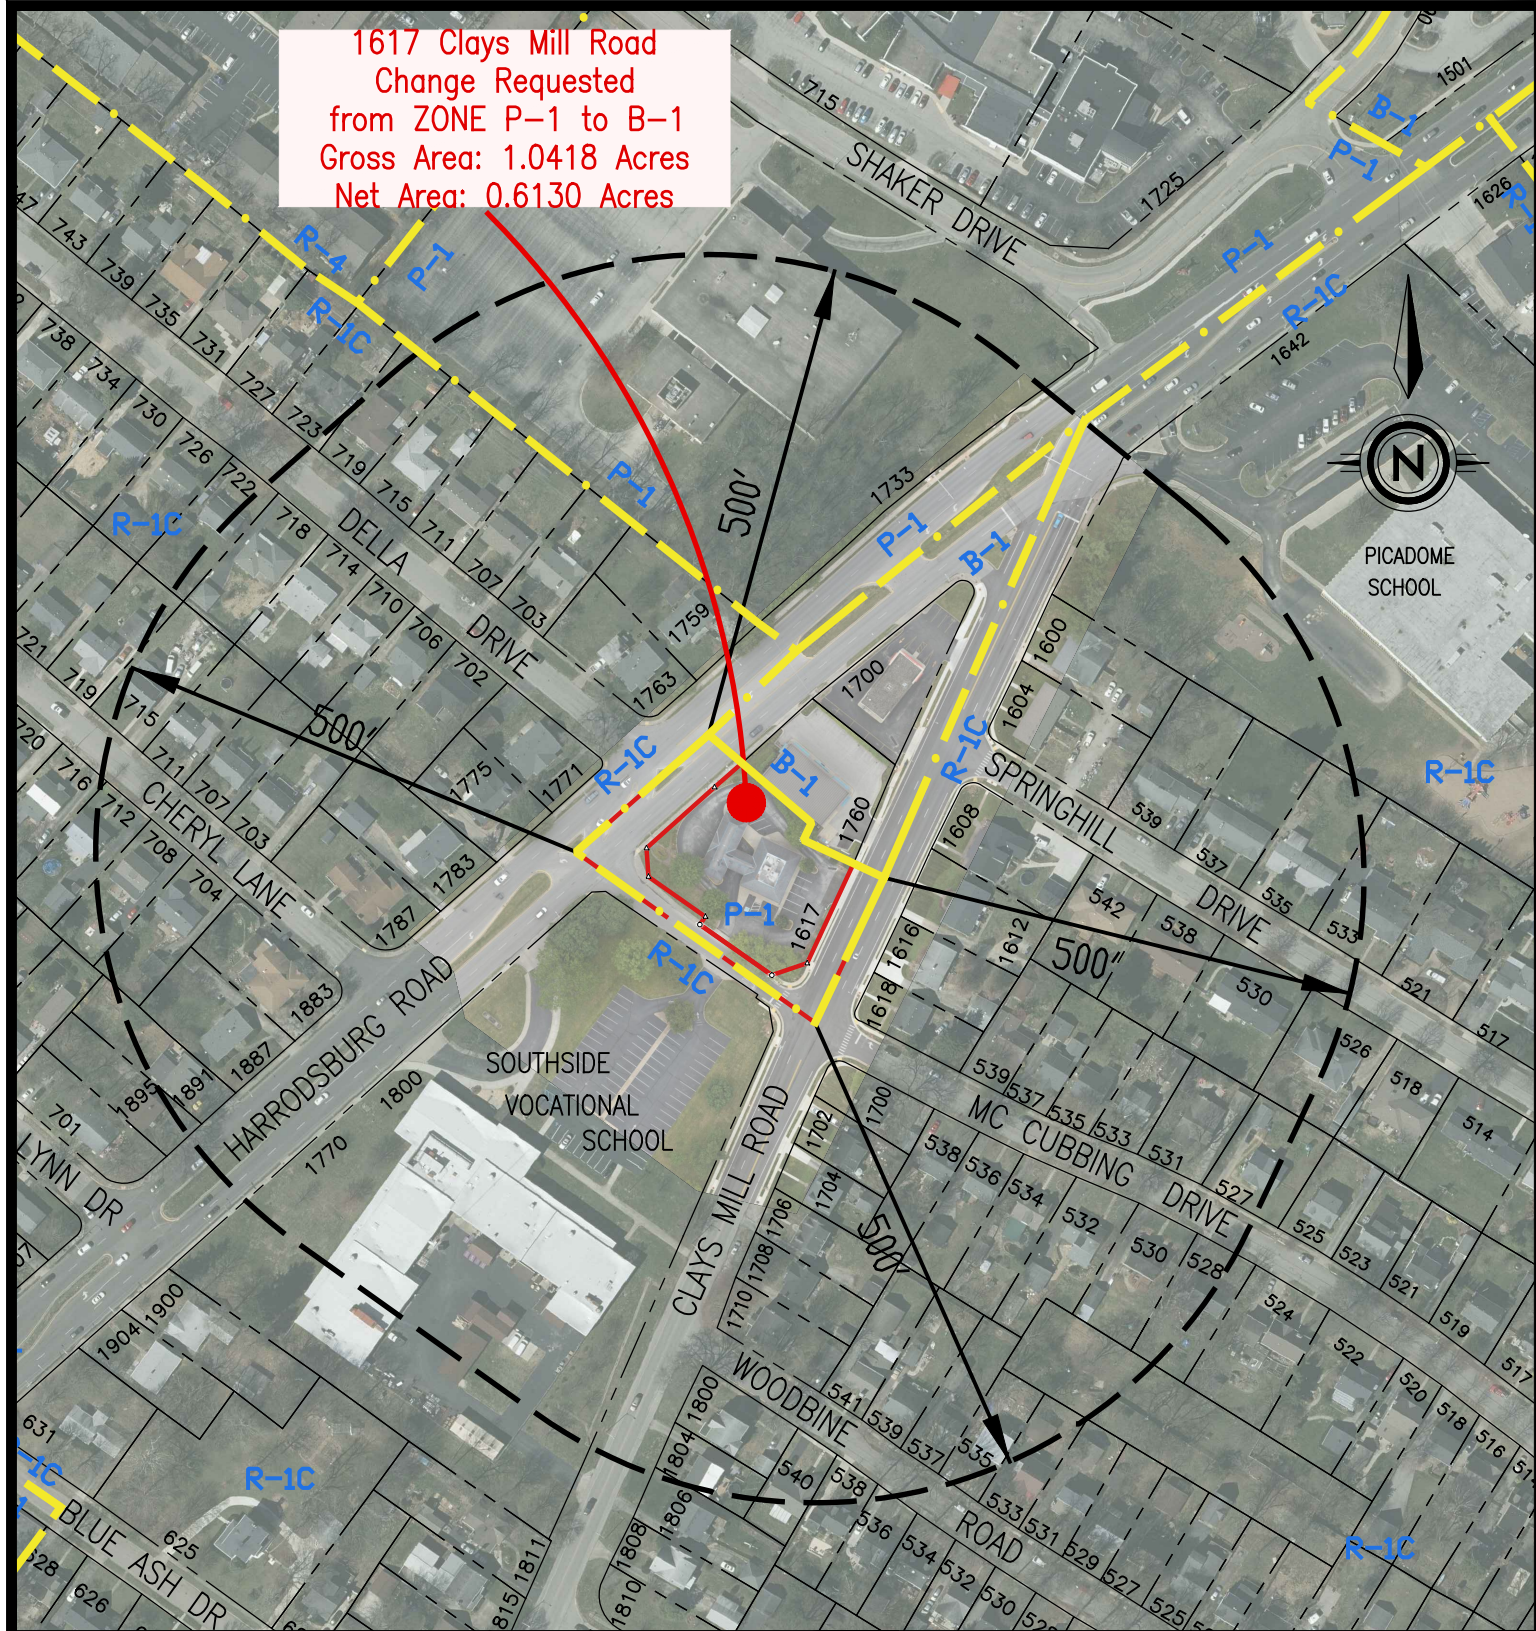


NOTIFICATION AREA MAP
 PREPARED BY:


EE ENDRIS
engineering
 Land Surveyors • Construction Layout • GPS

771 ENTERPRISE DRIVE
 LEXINGTON, KY 40510
 PH: 859 253-1425
 FAX: 859 233-1436

- LEGEND**
- Corner Point (Not monumented)
 - ◇ Found Monument (as noted)
 - △ 24" Long, 5/8" Diameter Rebar w/ID Cap (PLS 4021, found this survey)
 - Mag Nail w/ID Washer (PLS 4021, found this survey)

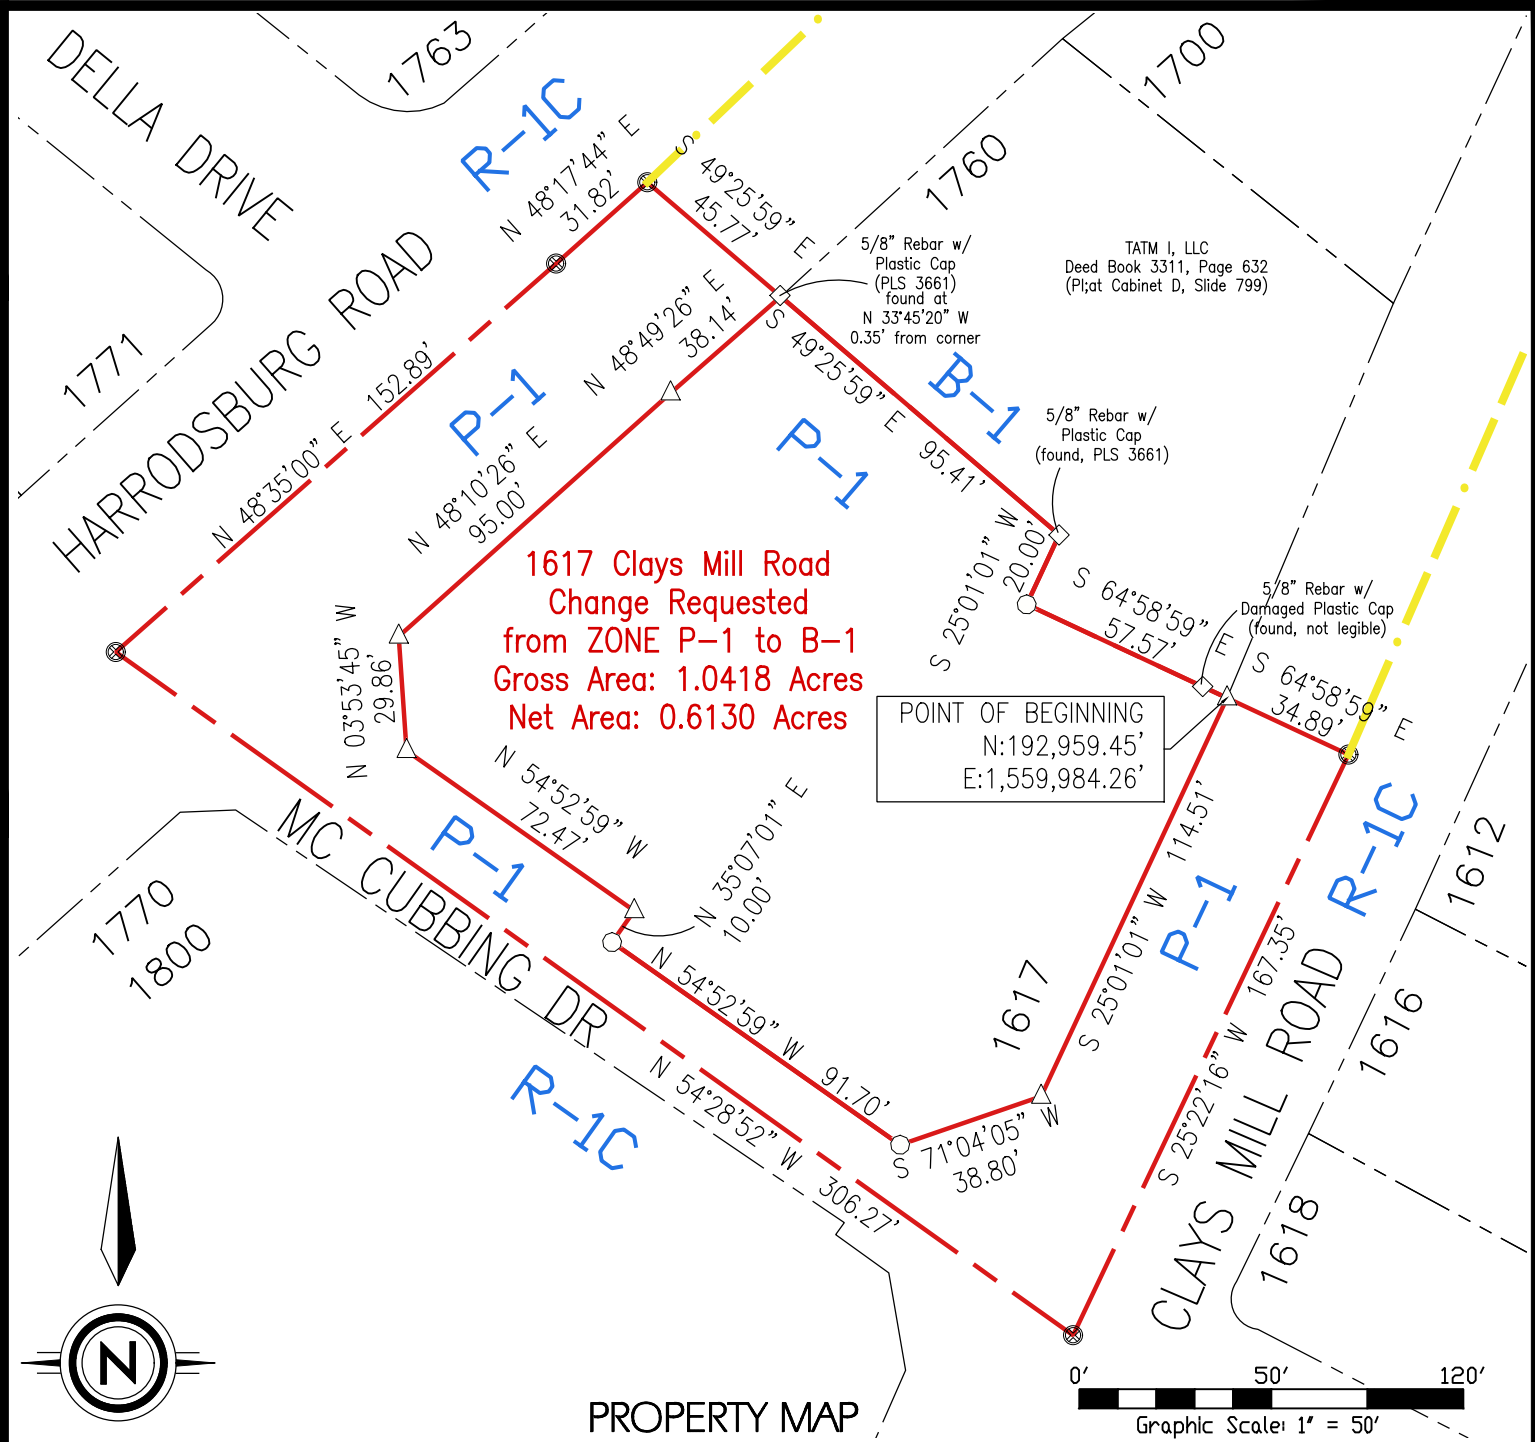

PROPERTY MAP

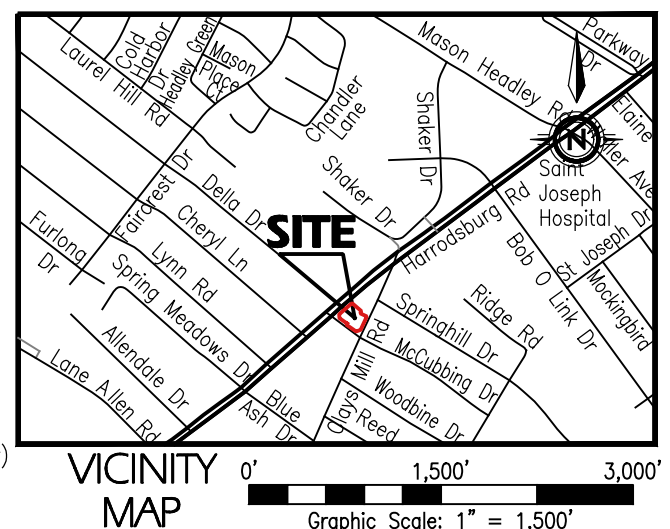

VICINITY MAP

STATE OF KENTUCKY
KEVIN M. PHILLIPS
 3350
 LICENSED PROFESSIONAL LAND SURVEYOR
 07-12-2023

FROM	TO	NET	GROSS
P-1	B-1	0.6130 Acre	1.0418 Acres

TITLE: Clear Optiks, LLC
 ADDRESS: 1617 Clays Mill Road
 APPLICANT: Clear Optiks, LLC
 OWNER: 811 Corporate Drive, Suite 101, Lexington, KY 40503
 Clear Optiks, LLC
 811 Corporate Drive, Suite 101, Lexington, KY 40503
 DATE FILED OR AMENDED: July 12, 2023