



PROPERTY MAP
JONES/COTTRELL PROPERTY
 #2300 PARIS PIKE (US 68/27)
 SCALE: 1"=100'

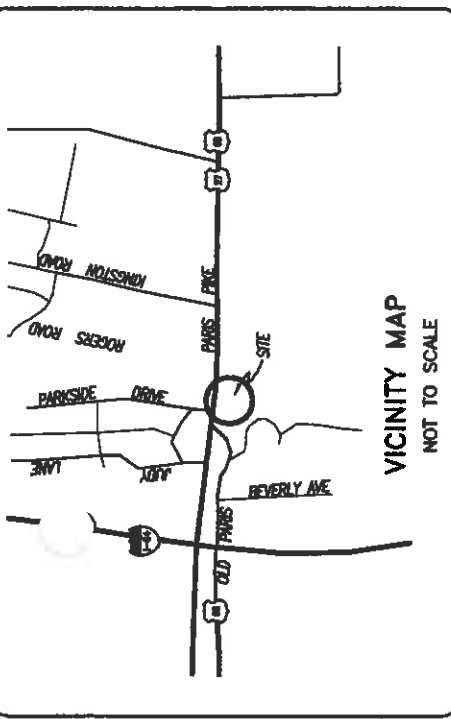

LEGEND:

- Iron Pin Found with I.D. Cap bearing Gary D. Roland PLS 3363"
- #4 Rebar, 18" long, with I.D. Cap bearing Darnell 3553"
- Set this Survey
- Concrete R/W Marker
- Point of Right-of-Way
- ⊙ Chain Link Fence Post
- Ⓜ Address

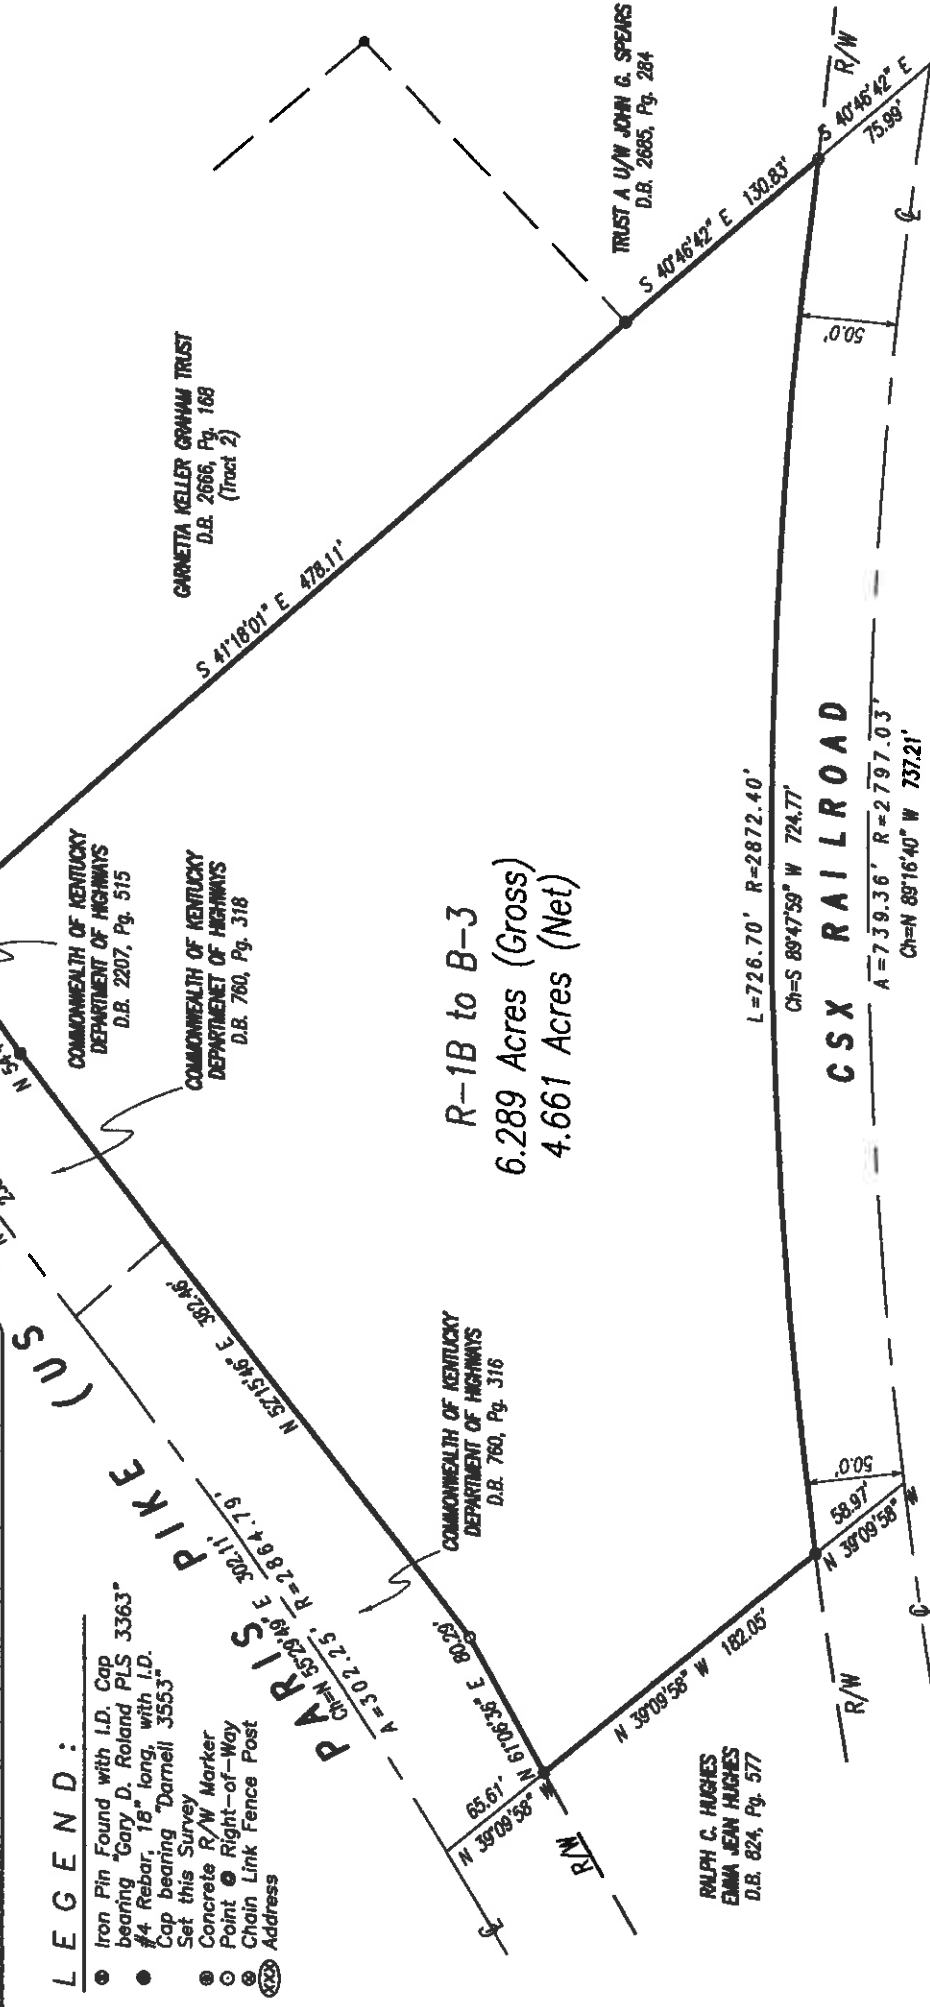


R-1B to B-3
 6.289 Acres (Gross)
 4.661 Acres (Net)

RALPH C. HUGHES
 EMMA JEAN HUGHES
 D.B. 824, Pg. 577

STATE OF KENTUCKY
 ALLEN PATRICK
 DARNELL
 3553
 LICENSED
 PROFESSIONAL
 LAND SURVEYOR

DARNELL ENGINEERING, INC.
 P.O. Box 175
 Cynthia, Kentucky 41031
 (859) 234-8957

AREA NOTIFICATION MAP
JONES/COTTRELL PROPERTY
 #2300 PARIS PIKE (US 68/27)
 SCALE: 1"=300'

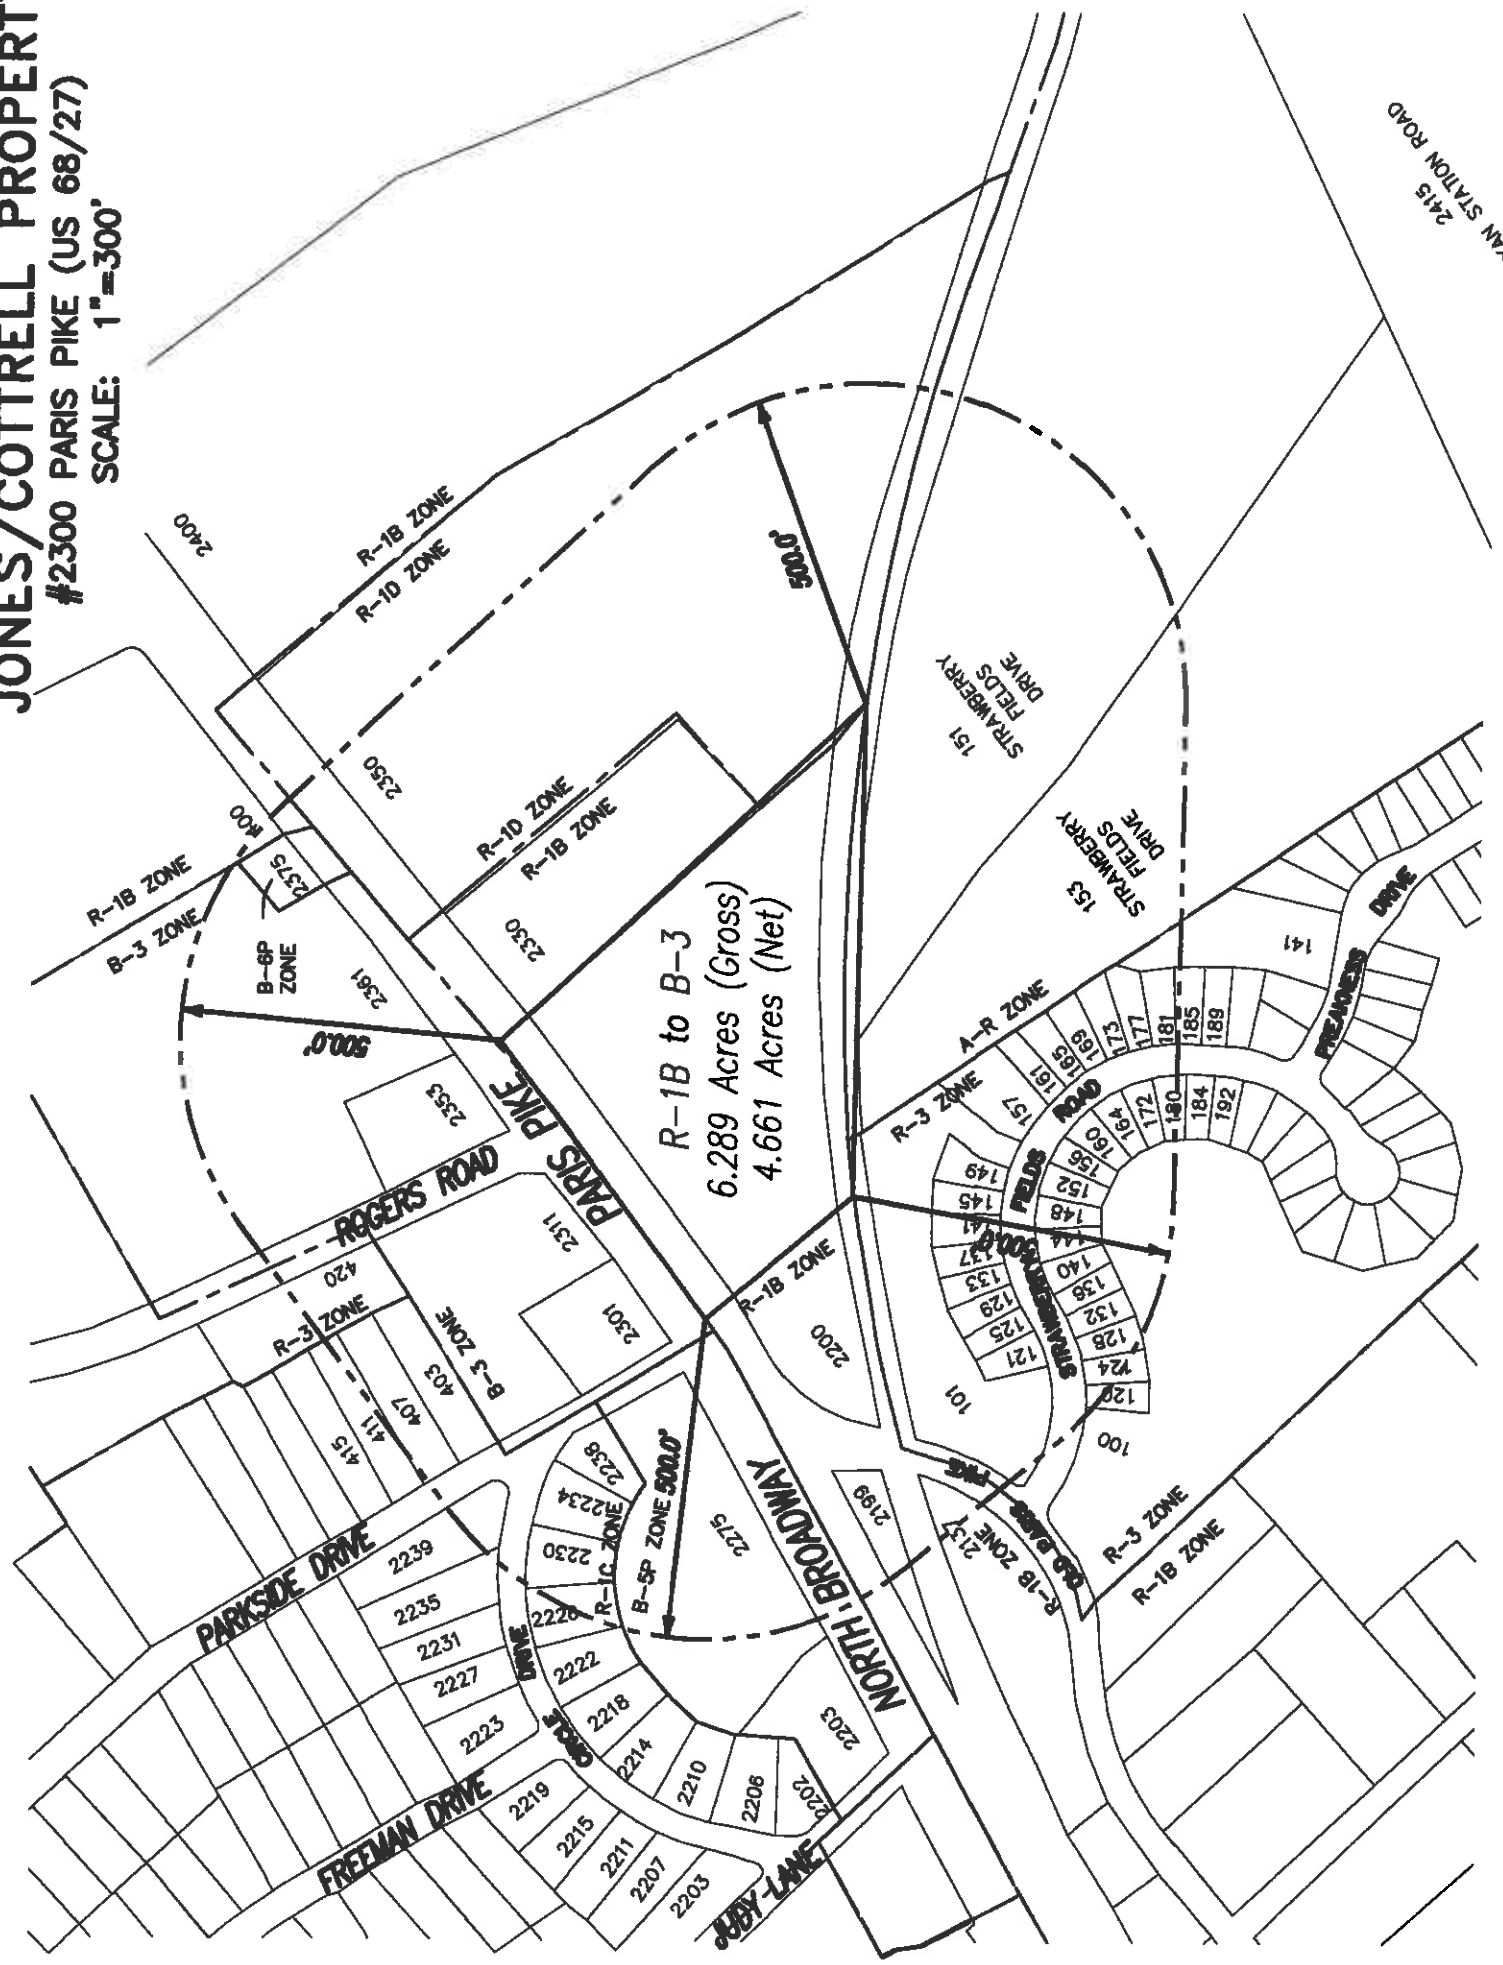

R-1B to B-3
 6.289 Acres (Gross)
 4.661 Acres (Net)