



NOTIFICATION MAP  
1"=300'

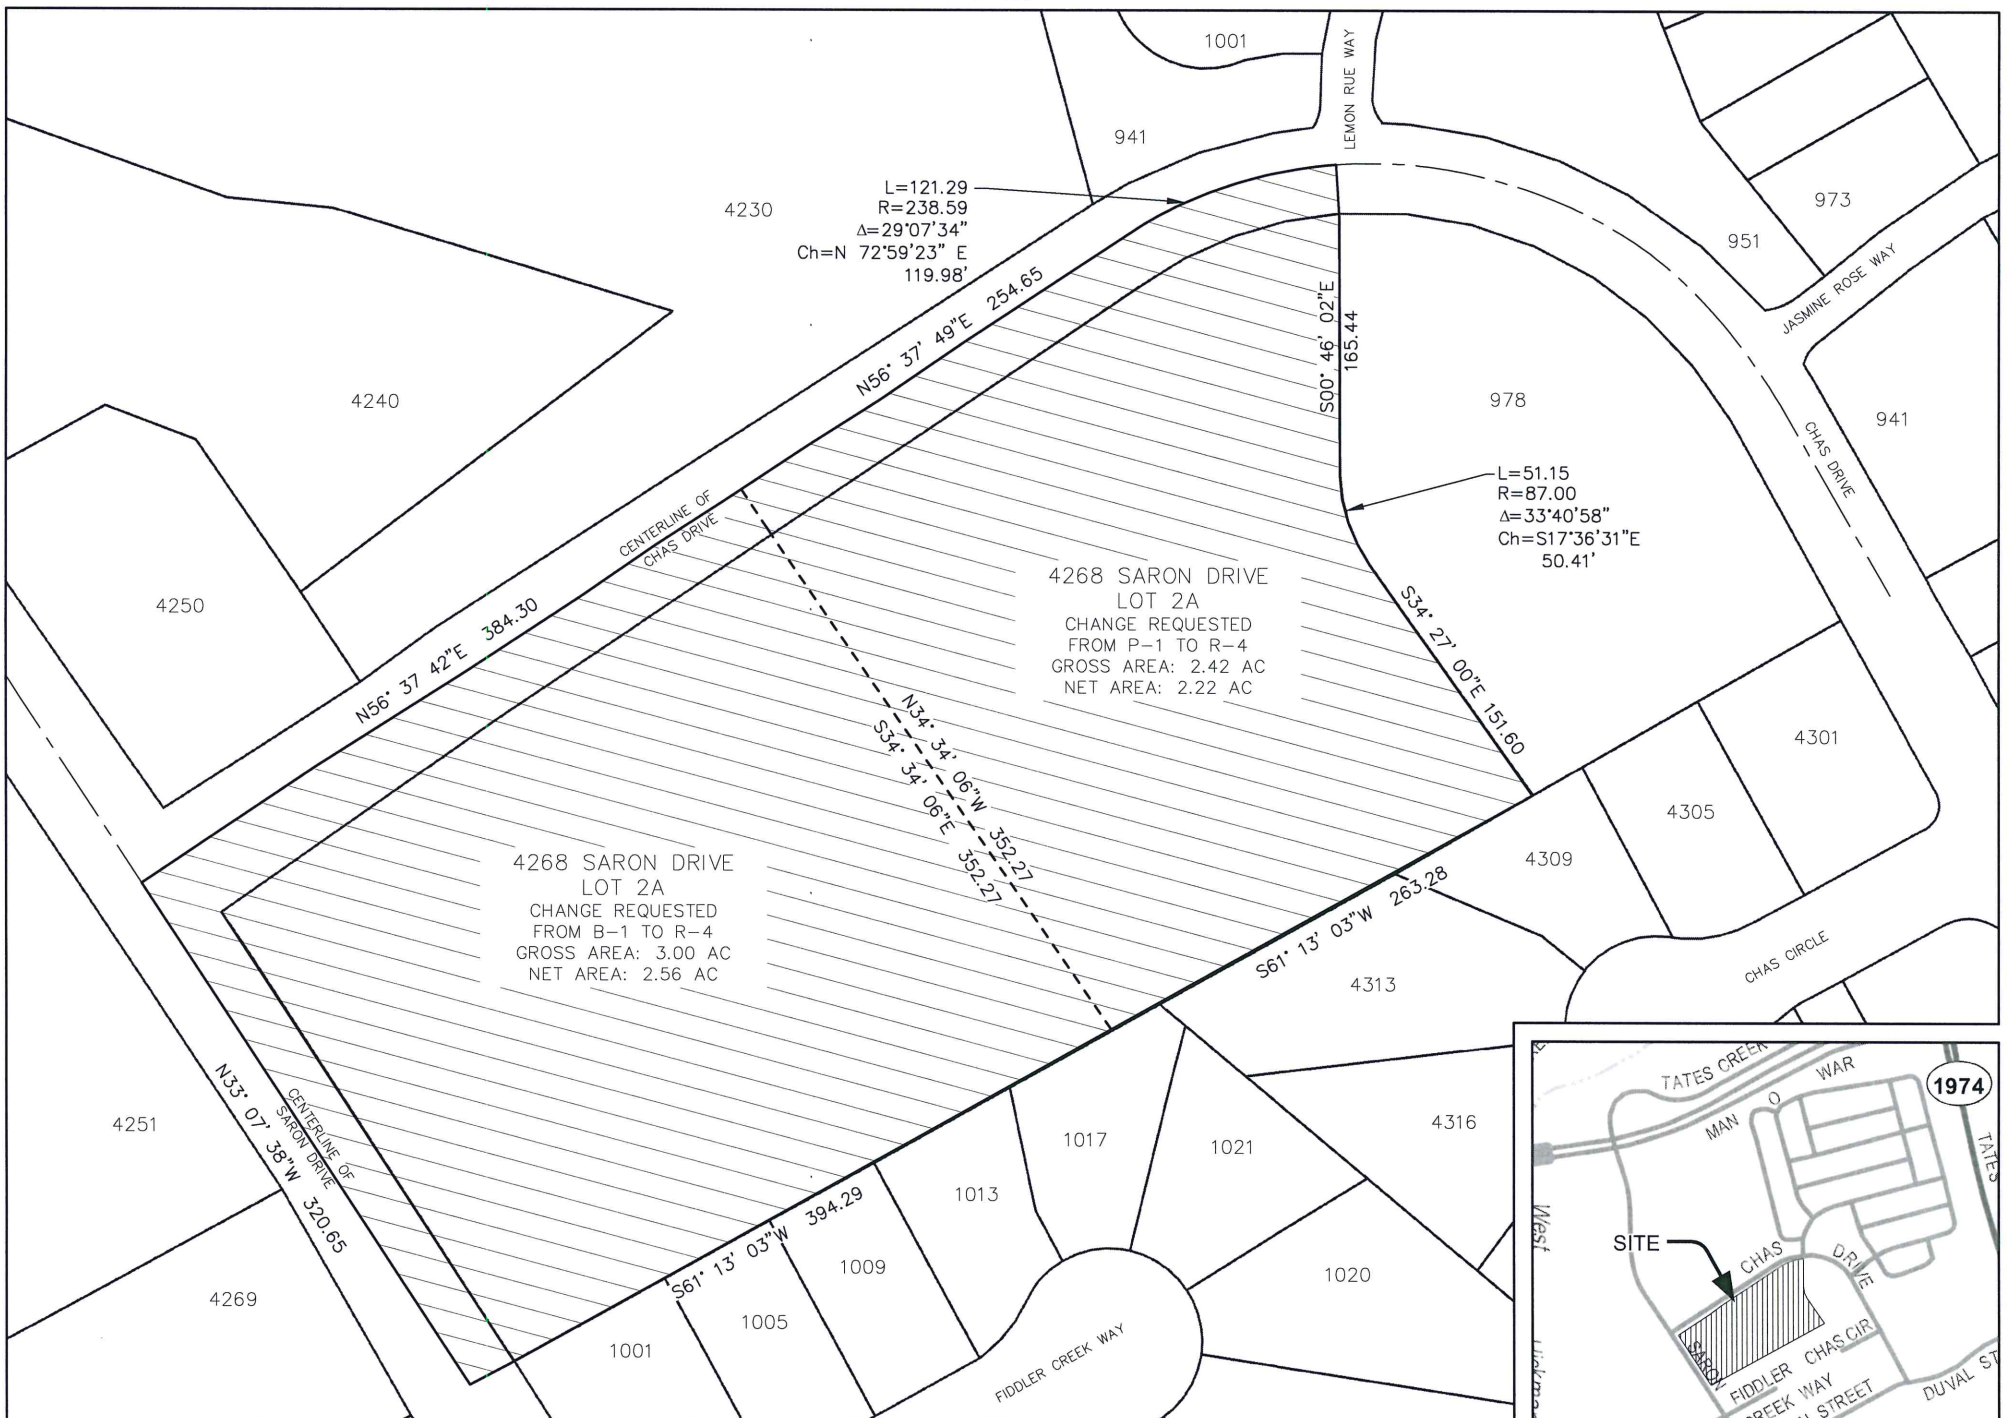

PROPERTY MAP  
1"=100'

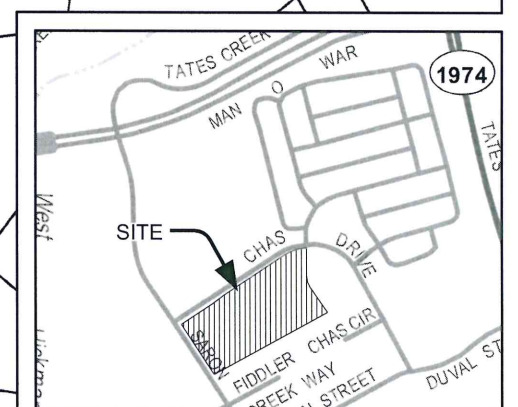


VICINITY MAP  
NTS

STATE OF KENTUCKY

**TIMOTHY ELLIS**  
4134

LICENSED PROFESSIONAL LAND SURVEYOR

*Timothy Ellis*

 

Title: COON'S PROPERTY, UNIT 11, LOT 2A  
 Property Address: 4268 Saron Drive, Lexington, KY 40515  
 Owner: Thunder Properties, LLC.  
 Applicant: Lexington Senior Housing 2, LLC  
 304 Whittington Parkway, Suite 107, Louisville, KY 40222  
 150 E. Broad Street, 8th Floor, Columbus, OH 43215  
 Prepared by: Palmer Engineering  
 Date Filed or Amended: September 2, 2016